



PREVIOUS SITE PLAN  
SCALE 1 : 100




OS MAP REF : 3391-04, 3328-24, 3328-23, 3391-03

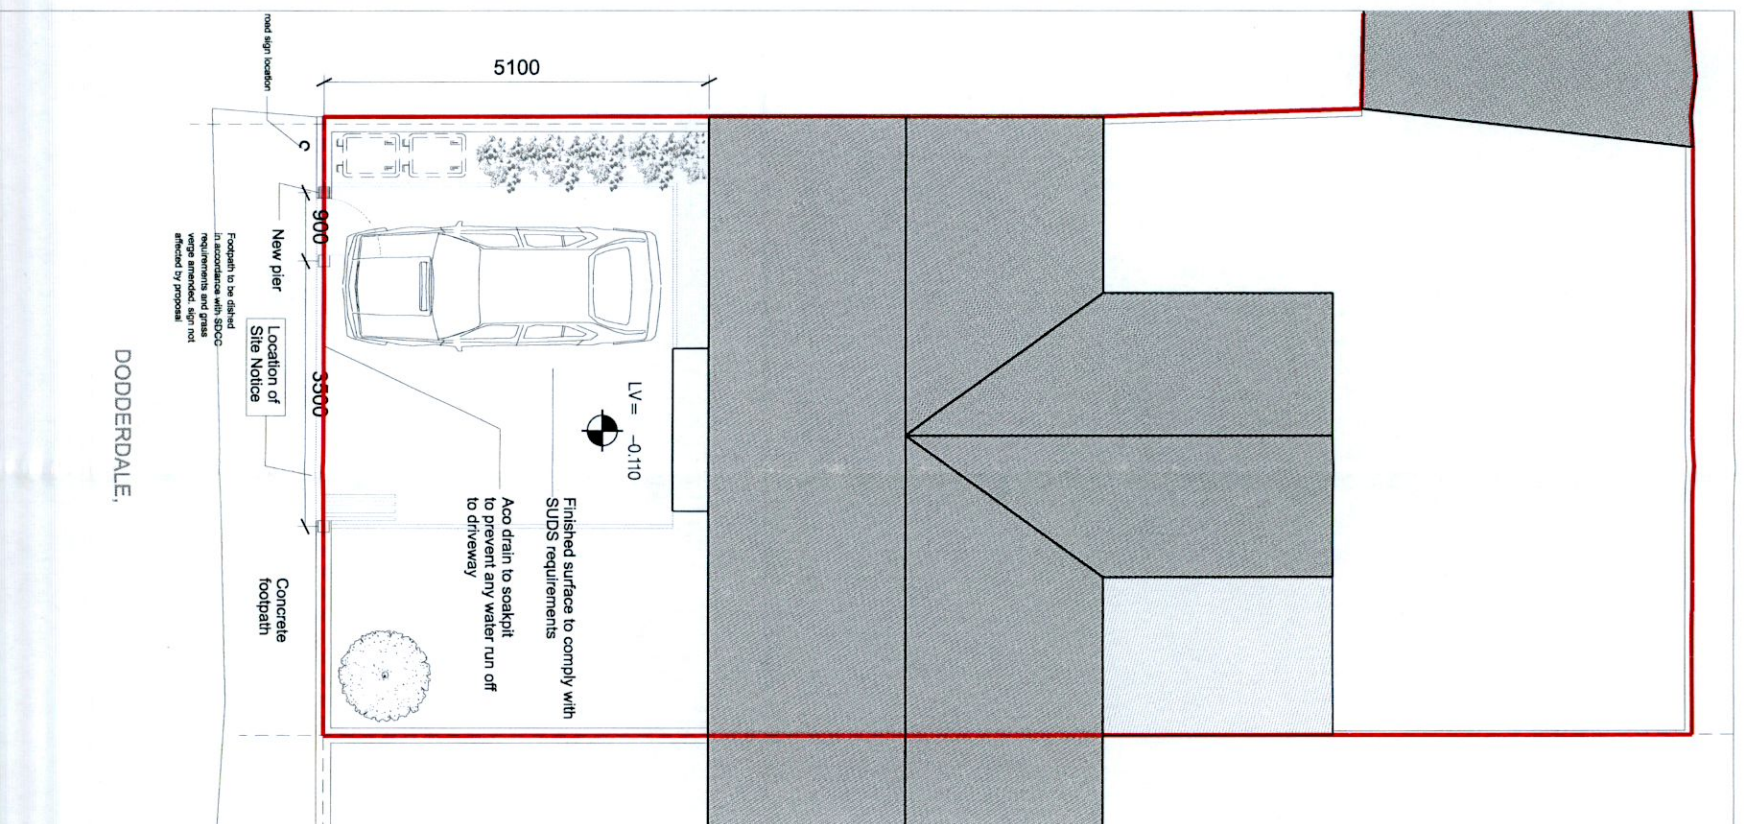


SITE PLAN TO BE RETAINED AND COMPLETED  
SCALE 1 : 100

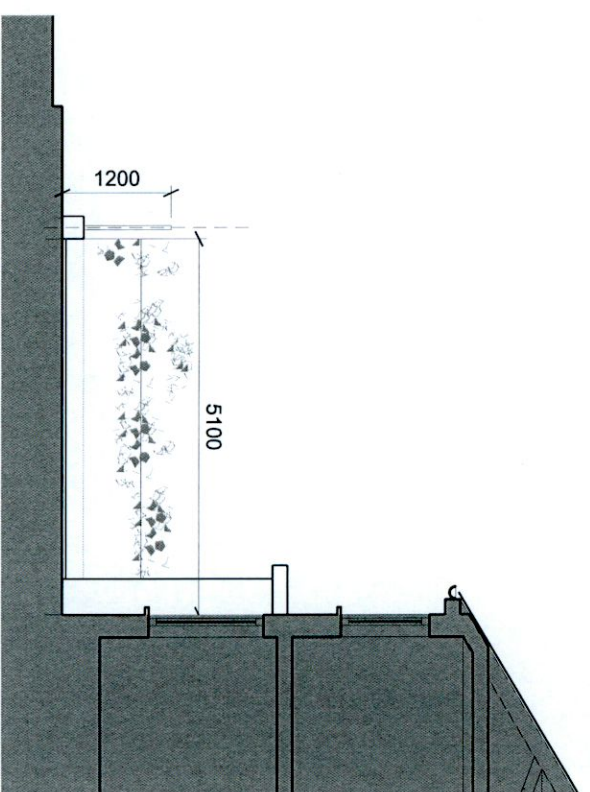

PREVIOUS SITE SECTION  
SCALE 1 : 100

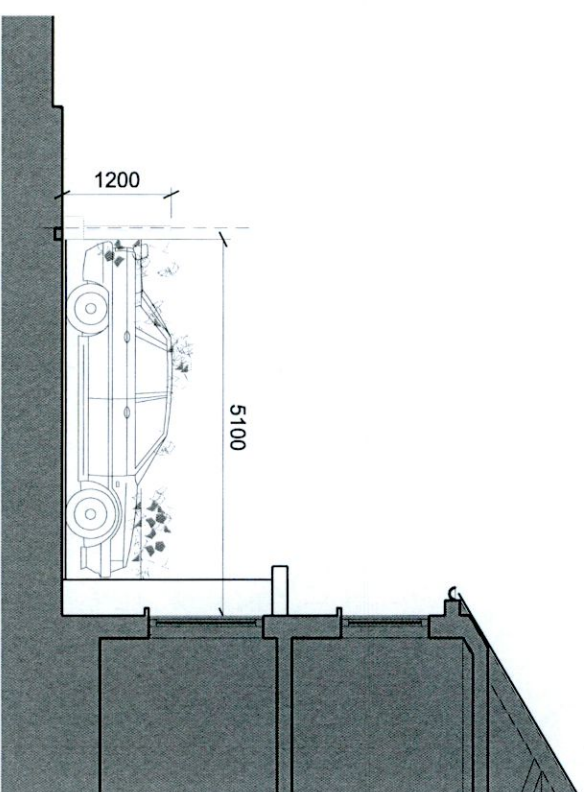

SITE SECTION TO BE RETAINED AND COMPLETED  
SCALE 1 : 100

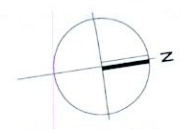

Project:	DRIVENWAY APPLICATION AT NO. 9 DODDERDALE, RATHFARNHAM, DUBLIN 14	Date:	JUNE 2022	Series:	RETENTION APPLICATION	Revision:	000
Client:	ANNE DONNELLY, NO.9 DODDERDALE, RATHFARNHAM, DUBLIN 14	Drawing:	SITE PLANS AND SECTIONS	Drawing prepared by:	Michael Fraih, Dewpatrick Road, Dublin 12	Drawing Number:	003
		Scale:	As Noted @a3				