


B

A

4.1 EXISTING FIRST FLOOR PLAN SCALE 1:100

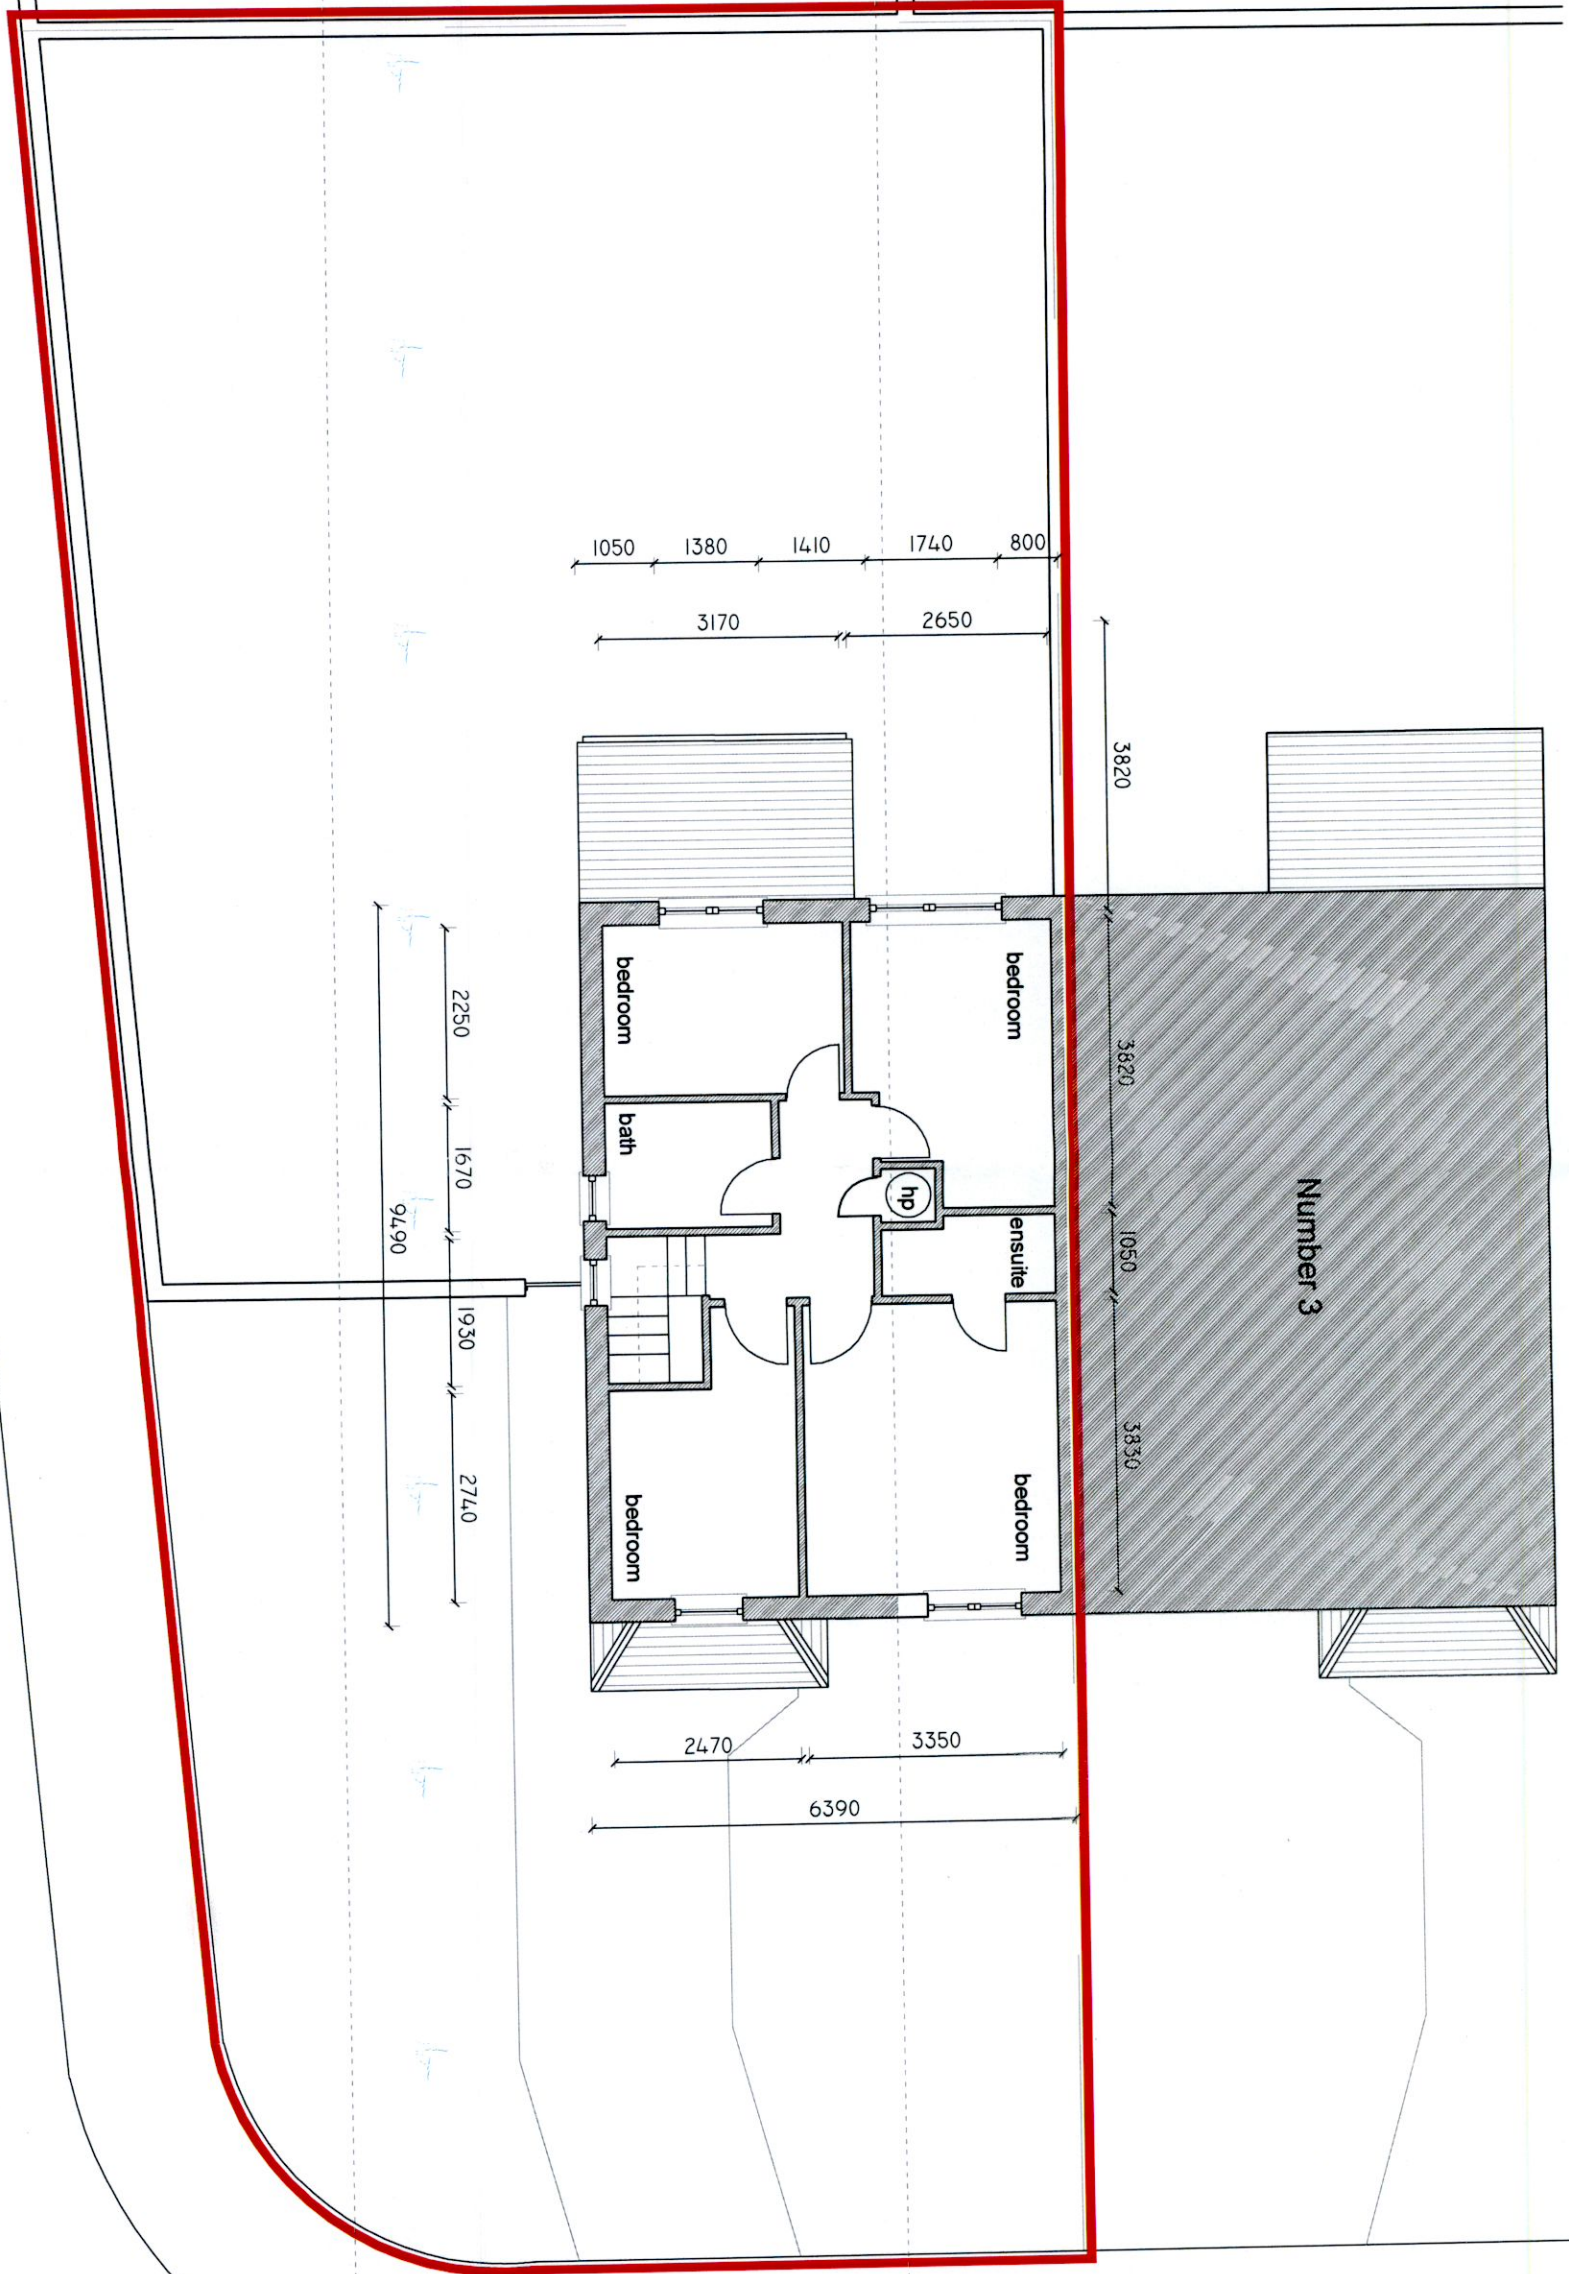

ROSSBERRY AVE

B

A

REV:

NORTH

GENERAL NOTES:
USE FIGURED DIMENSIONS ONLY
DO NOT SCALE OFF DRAWINGS
CHECK ALL DIMENSIONS ON SITE

NOTES:



REVISION:

NO.	DESCRIPTION	DATE

PROJECT:
1 ROSSBERRY AVENUE, LUCAN

DRAWING:
EXISTING FLOOR PLAN
SCALE:
1:100 (A3)

STAGE:
PLANNING

ISSUE DATE:
JUN 2022
DRAWN BY:
ST

DRAWING NO:
P 04


REV: #



B

A

9.1 PROPOSED FIRST FLOOR PLAN SCALE 1:100

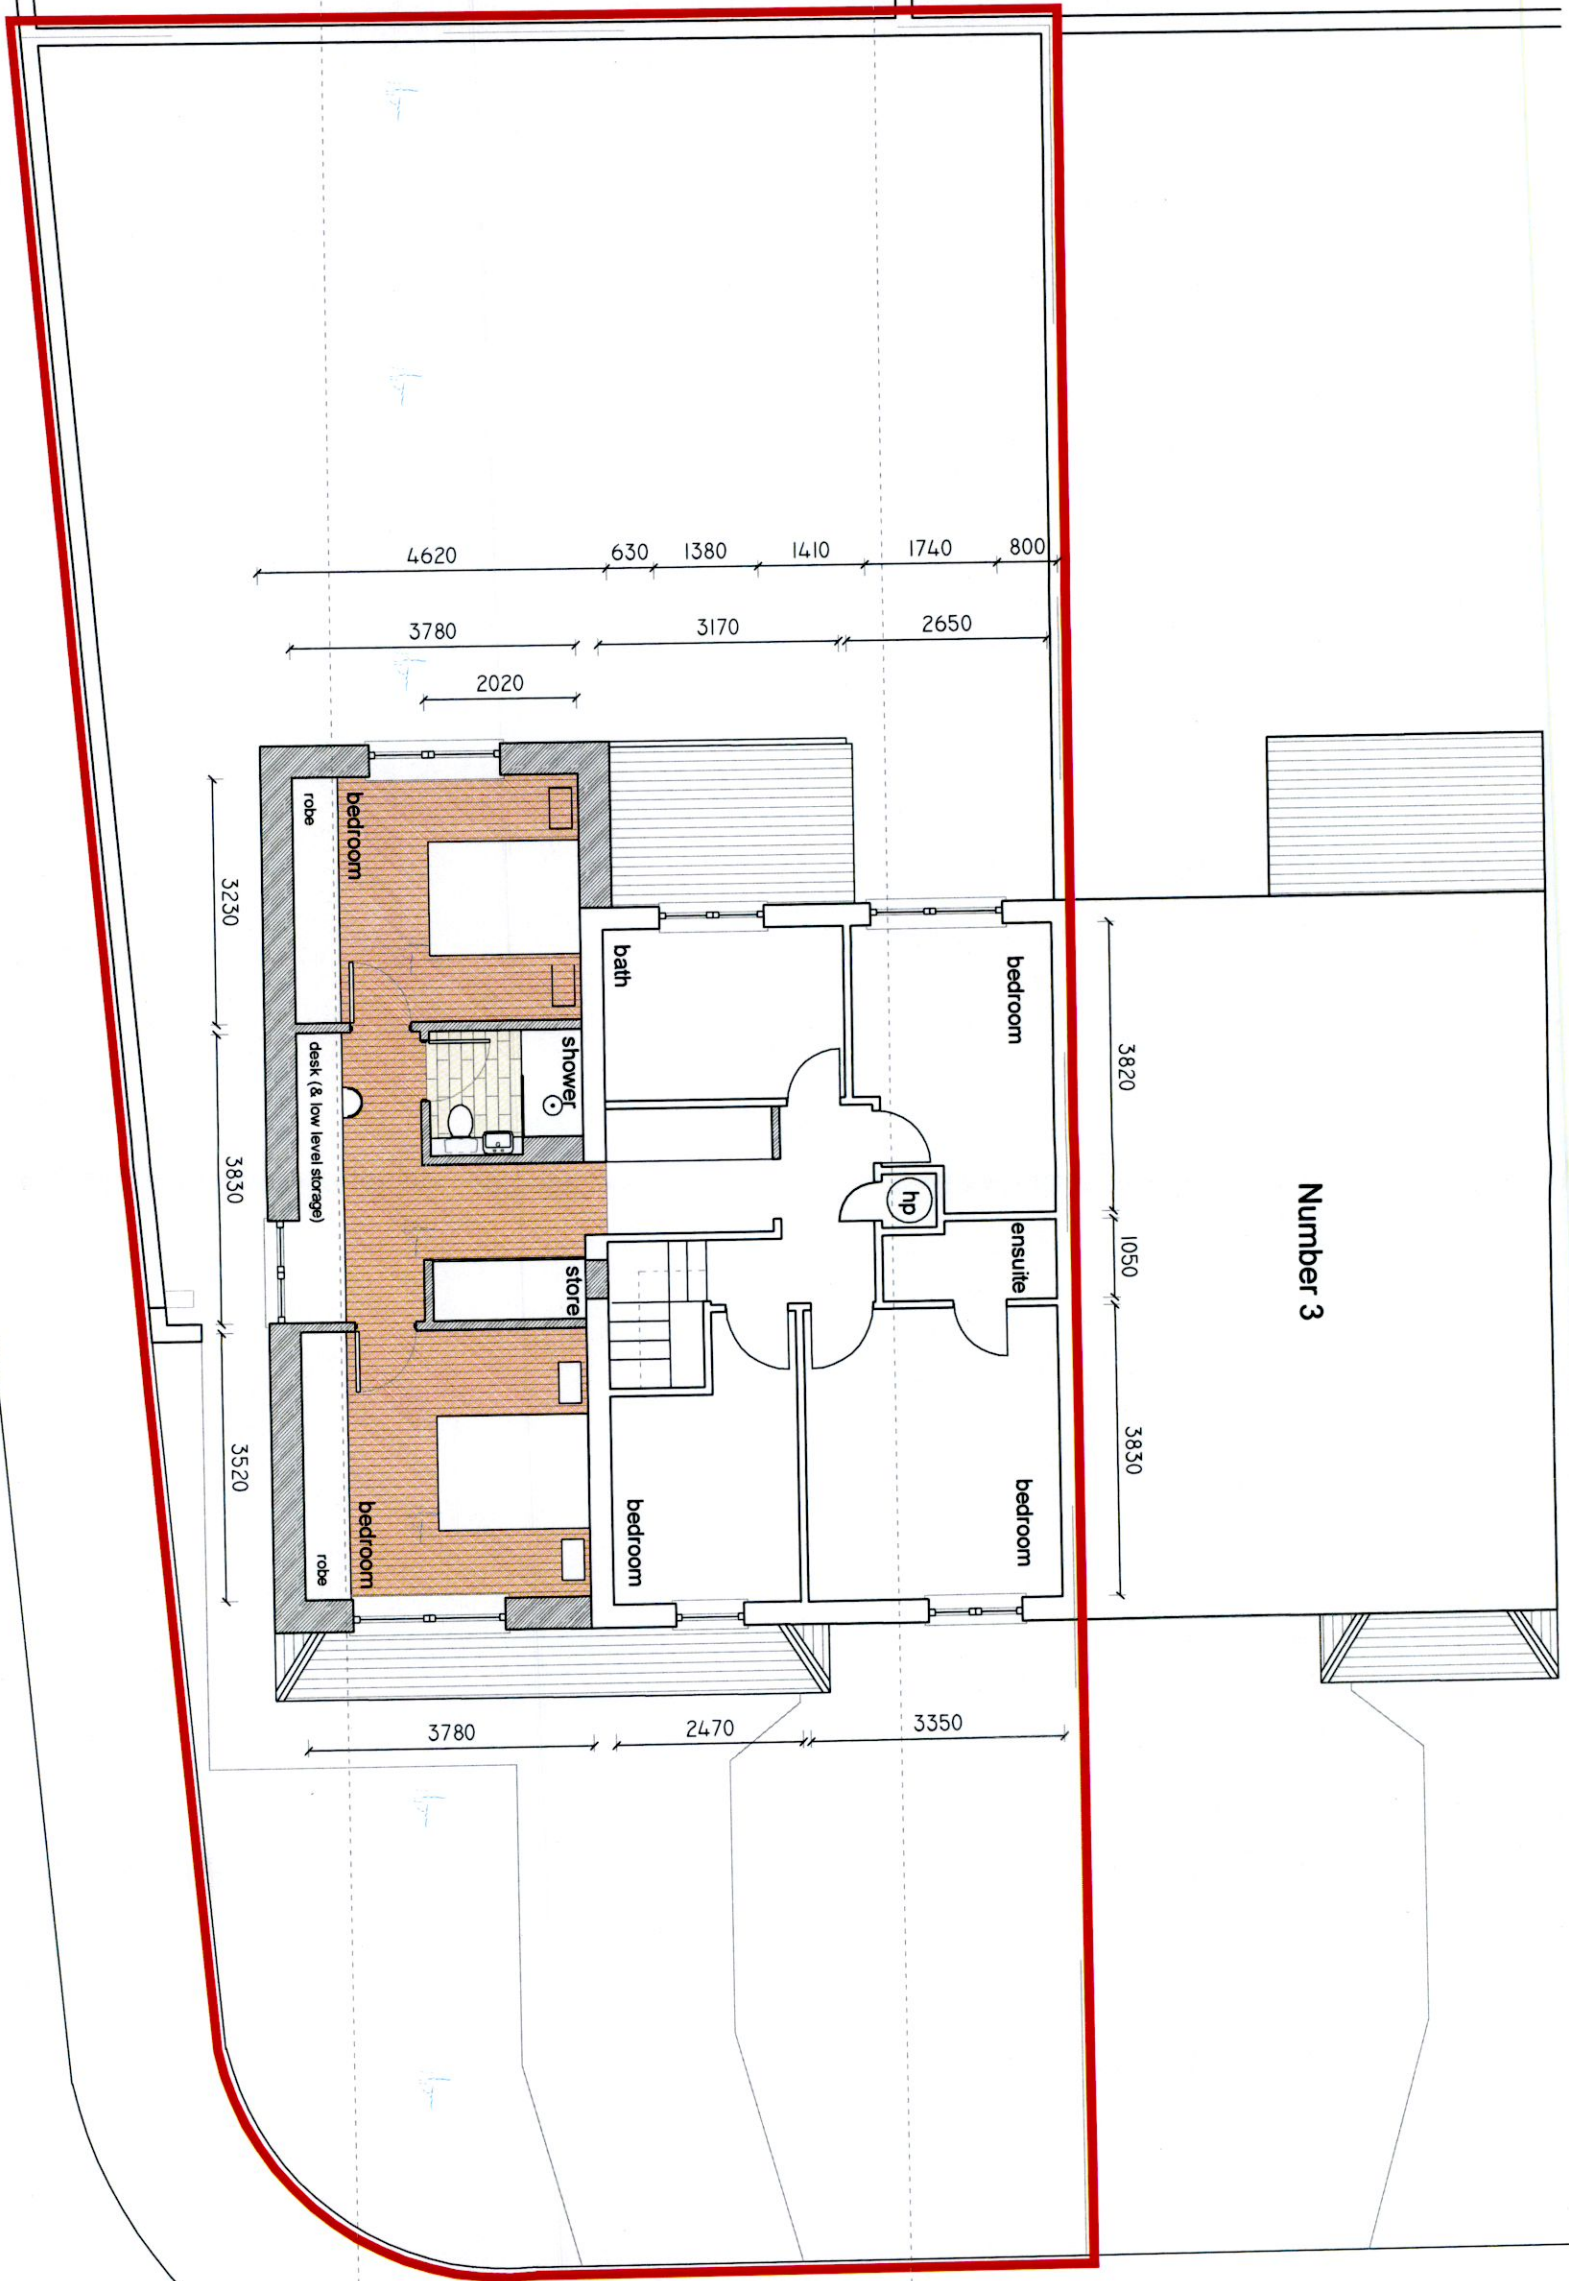

ROSSBERRY AVE

B

A

REV:

NORTH:

GENERAL NOTES:
USE FIGURED DIMENSIONS ONLY
DO NOT SCALE OFF DRAWINGS
CHECK ALL DIMENSIONS ON SITE

NOTES:



REVISION:

PROJECT:
1 ROSSBERRY AVENUE, LUCAN

DRAWING:
PROPOSED FLOOR PLAN
SCALE:
1:100 (A3)

ISSUE DATE:
JUN 2022
DRAWN BY:
ST

STAGE:
PLANNING

DRAWING NO.:
P 09

REV. N