


1 ROSSBERRY AVENUE




5.1 EXISTING FRONT ELEVATION  
SCALE 1:100

1 ROSSBERRY AVENUE

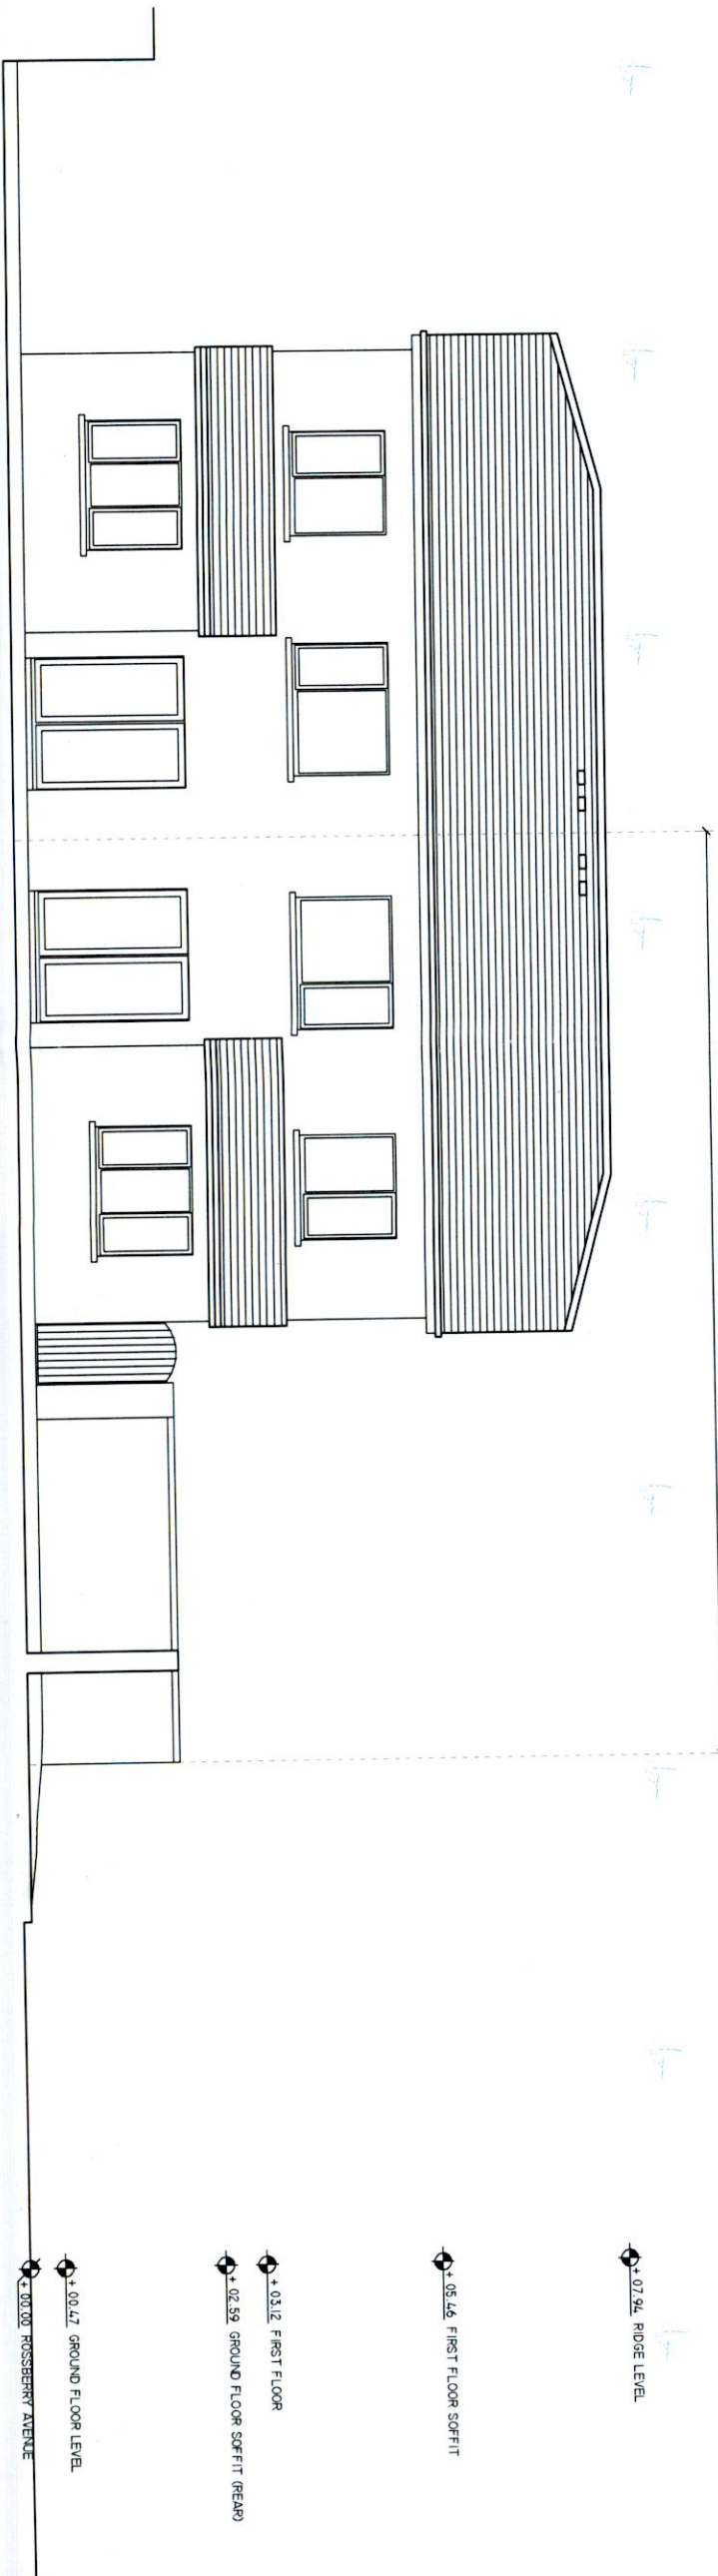

5.2 EXISTING REAR ELEVATION  
SCALE 1:100

REV: GENERAL NOTES: USE FIGURED DIMENSIONS ONLY  
DO NOT SCALE OFF DRAWINGS  
CHECK ALL DIMENSIONS ON SITE

 

NOTES:


PROJECT: 1 ROSSBERRY AVENUE, LUCAN

DRAWING: EXISTING ELEVATIONS  
SCALE: 1:100 @A3  
ISSUE DATE: JUN 2022  
DRAWN BY: ST


STAGE: PLANNING

DRAWING NO.: P 05  
REV. #:

1 ROSSBERRY AVENUE

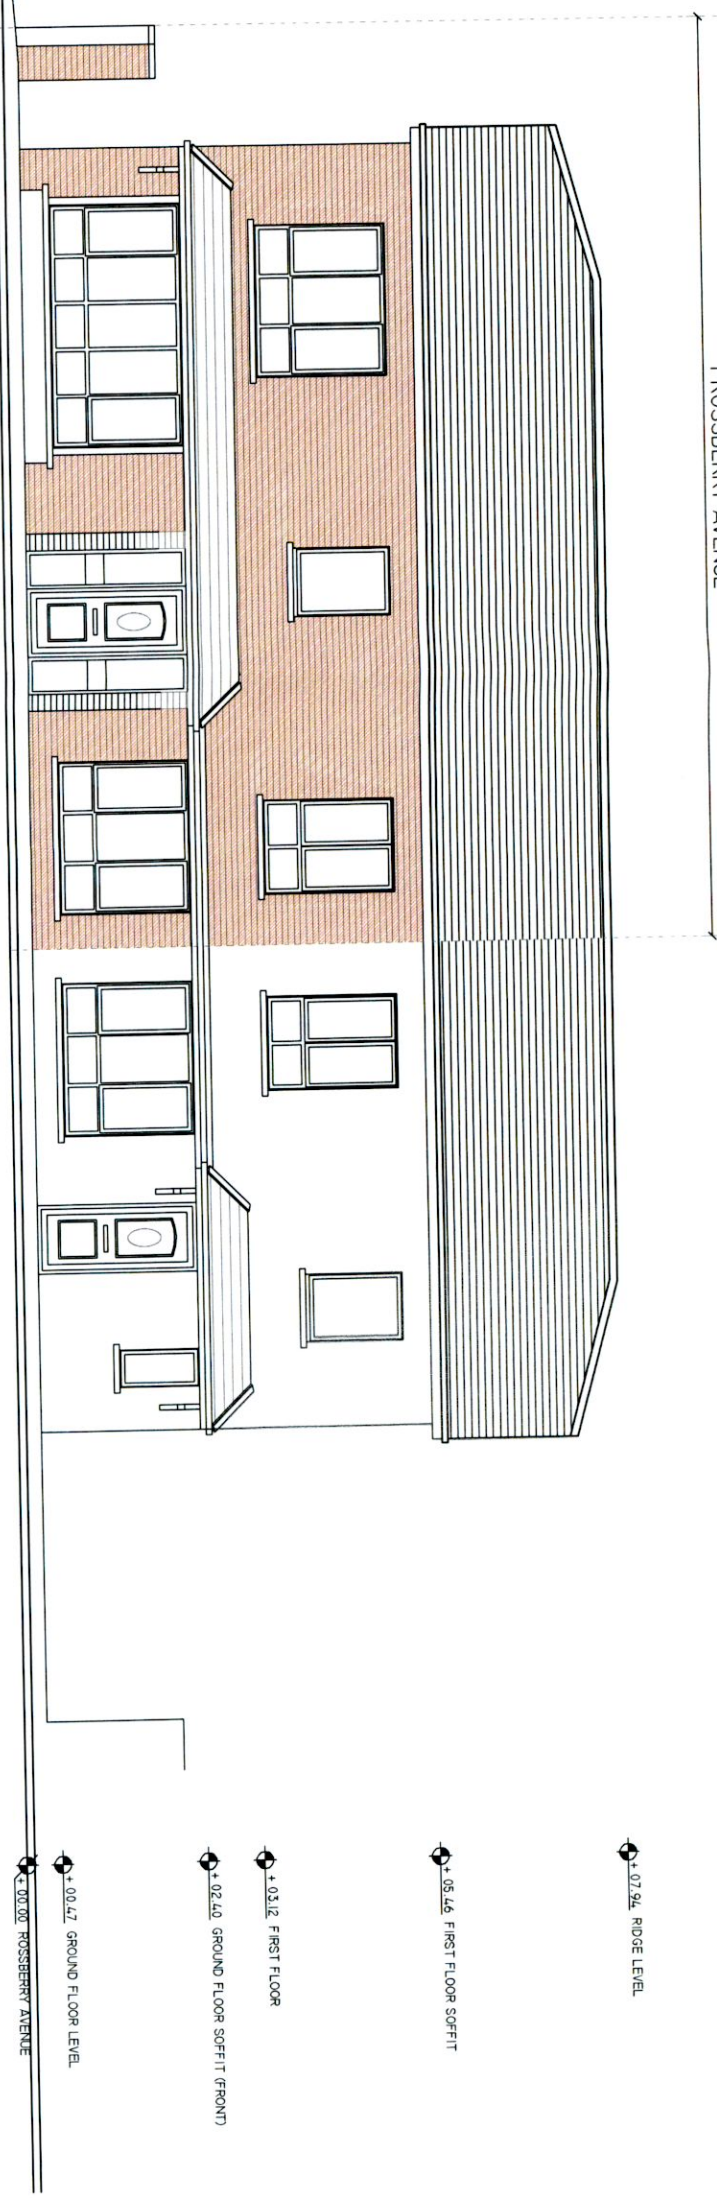

10.1 PROPOSED FRONT ELEVATION  
SCALE 1:100

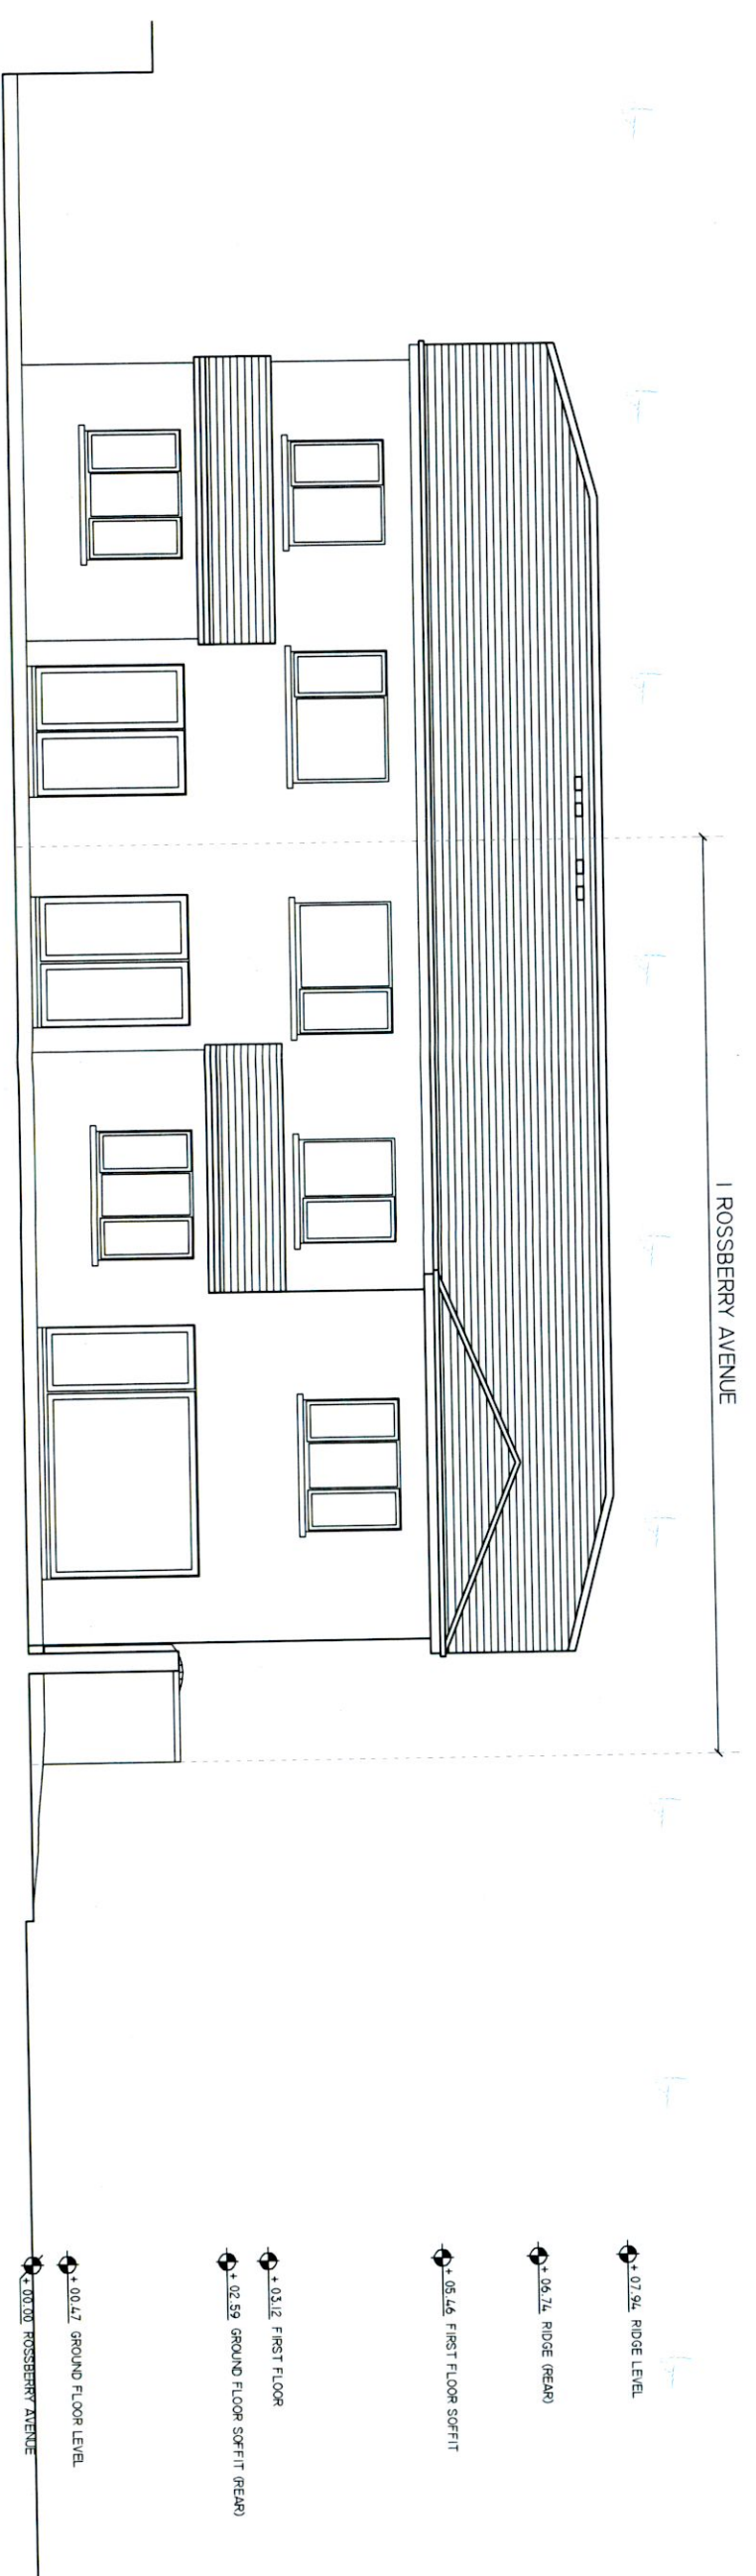

10.2 PROPOSED REAR ELEVATION  
SCALE 1:100

REV:	NORTH:	GENERAL NOTES:	NOTES:	REVISION:	PROJECT:	STAGE:
		USE FIGURED DIMENSIONS ONLY DO NOT SCALE OFF DRAWINGS CHECK ALL DIMENSIONS ON SITE	0m 1 2 3		1 ROSSBERRY AVENUE, LUCAN	PLANNING
					DRAWING NO. P 10	REV. #
					ISSUE DATE JUN 2022	
					DRAWN BY ST	
					SCALE 1:100 aA3	