

Level	Name	Number	Area
Level 0 Ground Floor	Hall	1	6 m ²
Level 0 Ground Floor	Kitchen/Dining/Lounge	2	34 m ²
Level 0 Ground Floor	Porch	3	3 m ²
Level 0 Ground Floor	Living Room	4	19 m ²
Level 0 Ground Floor	Playroom	5	11 m ²
Level 0 Ground Floor	Shower Room	6	4 m ²
Level 0 Ground Floor	Utility Room	7	5 m ²
Level 0 Ground Floor	Cloaks	8	3 m ²
			84 m ²
Level 1 First Floor	Master Bedroom	9	13 m ²
Level 1 First Floor	Bedroom 1	10	5 m ²
Level 1 First Floor	Bedroom 2	11	11 m ²
Level 1 First Floor	Bathroom	12	5 m ²
Level 1 First Floor	Landing	13	3 m ²
Level 1 First Floor	Hot Press	14	1 m ²
			37 m ²
Level 2 Second Floor	Attic Storage	15	41 m ²
			41 m ²
Total Floor Area			162 m ²

Peter Brennan
 Hayfield House, Knocklyon Road, Templeogue, Dublin 16

North Point


REF.	DATE	Revision

PROJECT: Ground Floor Extension & Renovations, OPR_01 Rev_03
 PROJECT NO: PRJ122
 CLIENT: David Griffin & Tara Harkness
 ADDRESS: 14 Hillsbrook Drive, Perrystown, Dublin 12, D12 TD82
 DRAWN BY: Peter Brennan
 DATE: 11/07/22 SCALE: 1:200 DRG. No. P102
 DRAWING: Floor Plans Proposed
 DO NOT SCALE FROM DRAWING STATUS: Planning

1 : 500
Level 1 First Floor Planbeden



1 : 500
Level 0 Ground Floor Planbeden

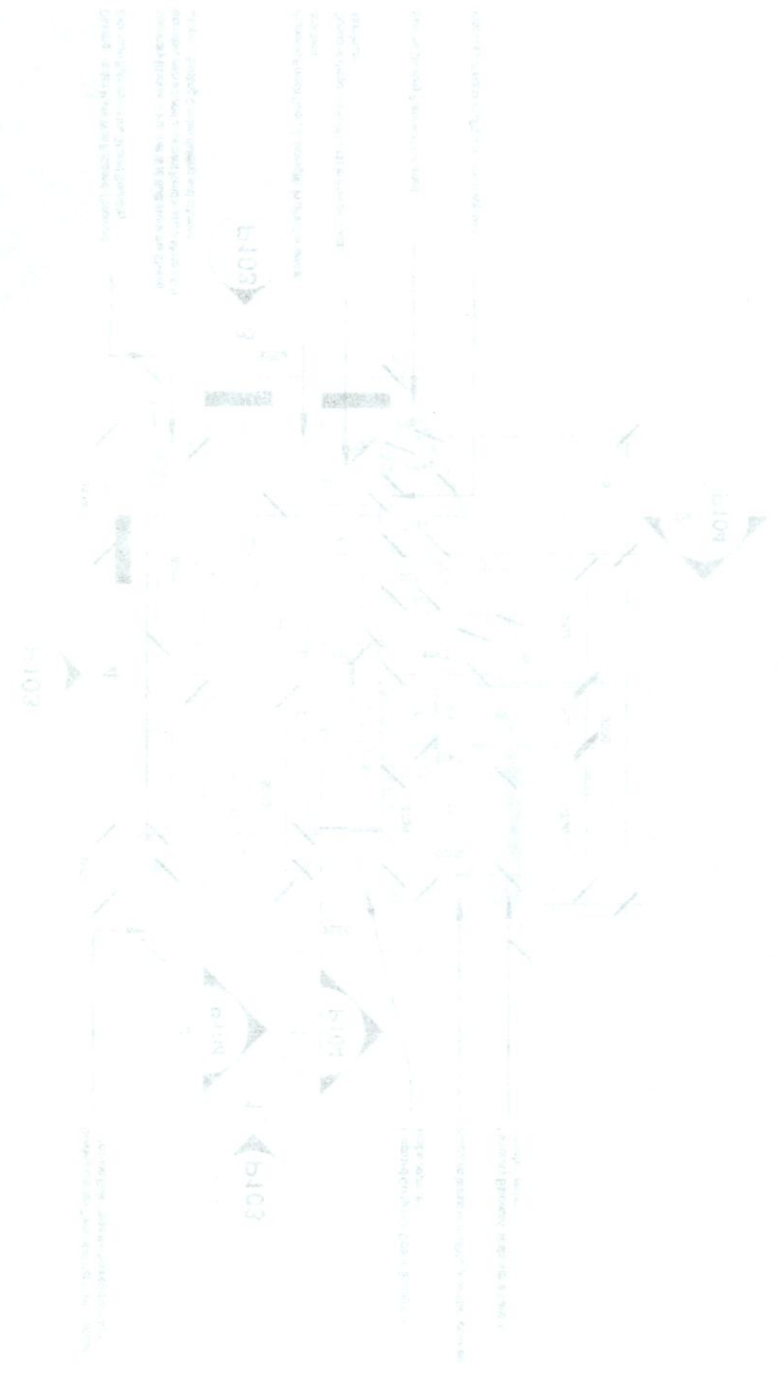

1 : 500
Level 0 Ground Floor Demolition



1 : 500
Level 1 First Floor Demolition



1 : 500
Level 5 Second Floor Planbeden



DOĞAL KURTULUŞ DÜZENİ
DEĞERLENDİRME RAPORU
KURULUŞ ADI: ...
KONU: ...
TARİH: ...
YER: ...

YER	YERİN ADI	YERİN YERİ	YERİN DURUMU	YERİN KULLANIMI	YERİN DURUMU	YERİN DURUMU
1
2
