




1 East Elevation Proposed
1 : 200

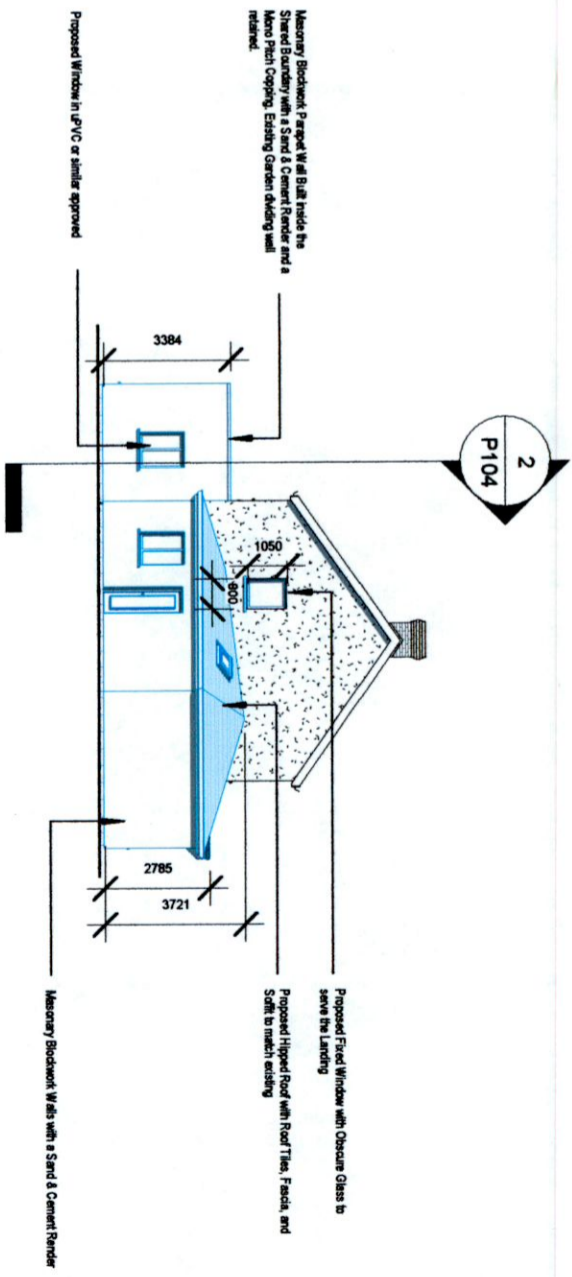

2 South Elevation Proposed
1 : 200

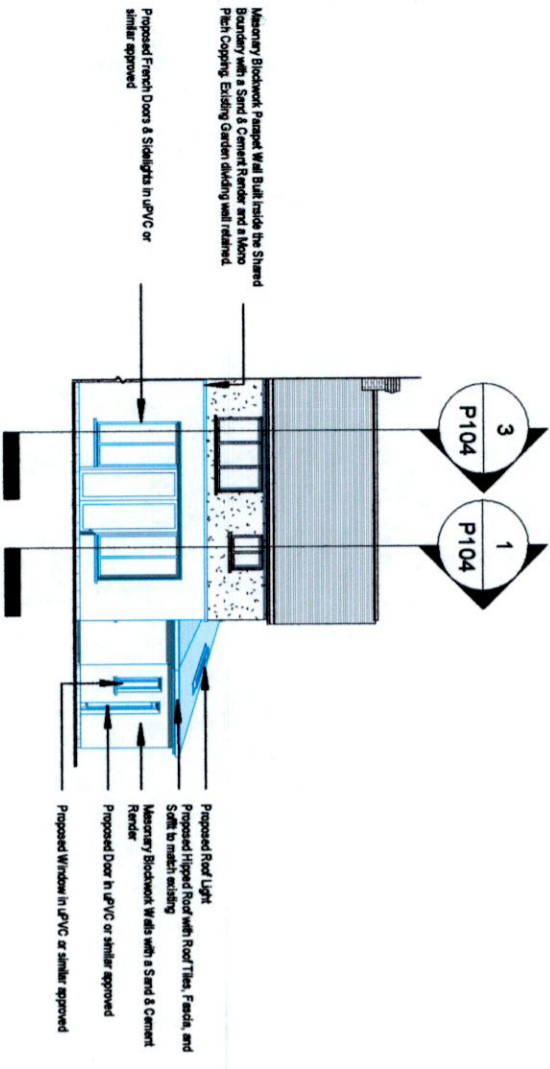


3 West Elevation Proposed
1 : 200

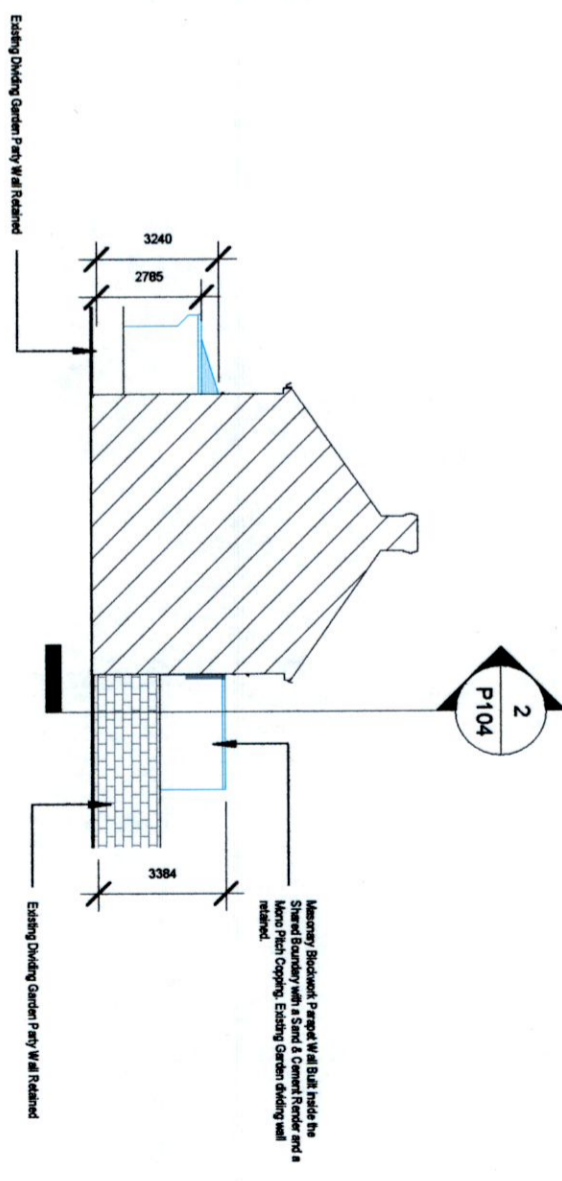


4 North Elevation Proposed
1 : 200


Elements Delineated in Blue Subject to Demolition

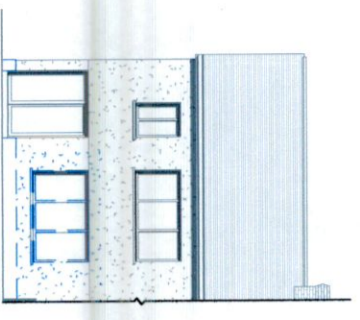

5 East Elevation Demolition
1 : 200

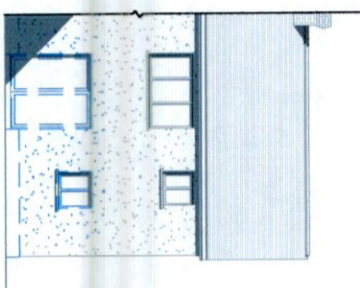

6 West Elevation Demolition
1 : 200

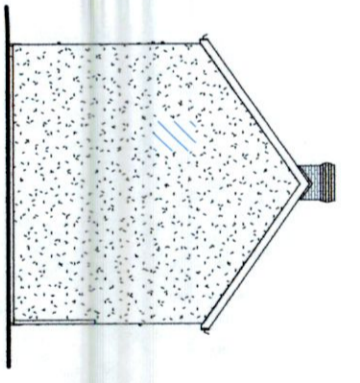

7 South Elevation Demolition
1 : 200

REF.	DATE	Revision
Peter Brennan Hayfield House, Knocklyon Road, Templeogue, Dublin 16		
North Point		
PROJECT: Ground Floor Extension & Renovations, Opt 01, Rev. 03		
PROJECT NO.: PRJ1722		
CLIENT: David Griffin & Tara Harkness		
ADDRESS: 14 Hillsbrook Drive, Perrinstown, Dublin 12, D12 TD82		
DRAWN BY: Peter Brennan		
DATE: 11/07/22	SCALE: 1 : 200	DRG. No. P103
DRAWING: Elevations Proposed		
DO NOT SCALE FROM DRAWING STATUS: Planning		