


EXISTING NORTH ELEVATION 1:50

EXISTING CONSTRUCTION MATERIALS

- BLACK CONCRETE ROOF TILES, ON A PITCHED ROOF WITH TRADITIONAL EAVES.
- PITCHED ROOF OPEN FRONT PORCH.
- OFF WHITE DECORATIVE RAINWATER GOODS & SQUARE DOWNPIPES.
- CEMENT RENDERED WALLS, WITH CEMENT DOOR & WINDOW REVEALS.
- PVC DOORS & WINDOWS (CONCRETE CILLS).
- CONCRETE RENDERED AND PAINTED GARDEN WALLS AND CAPPINGS.
- CONCRETE FOOTPATHS.
- EXISTING PITCHED ROOF DORMER WINDOWS ON THE NORTH FACING ROOF.
- EXISTING VELUX WINDOWS ON THE SOUTH FACING ROOF.




EXISTING SOUTH ELEVATION 1:50

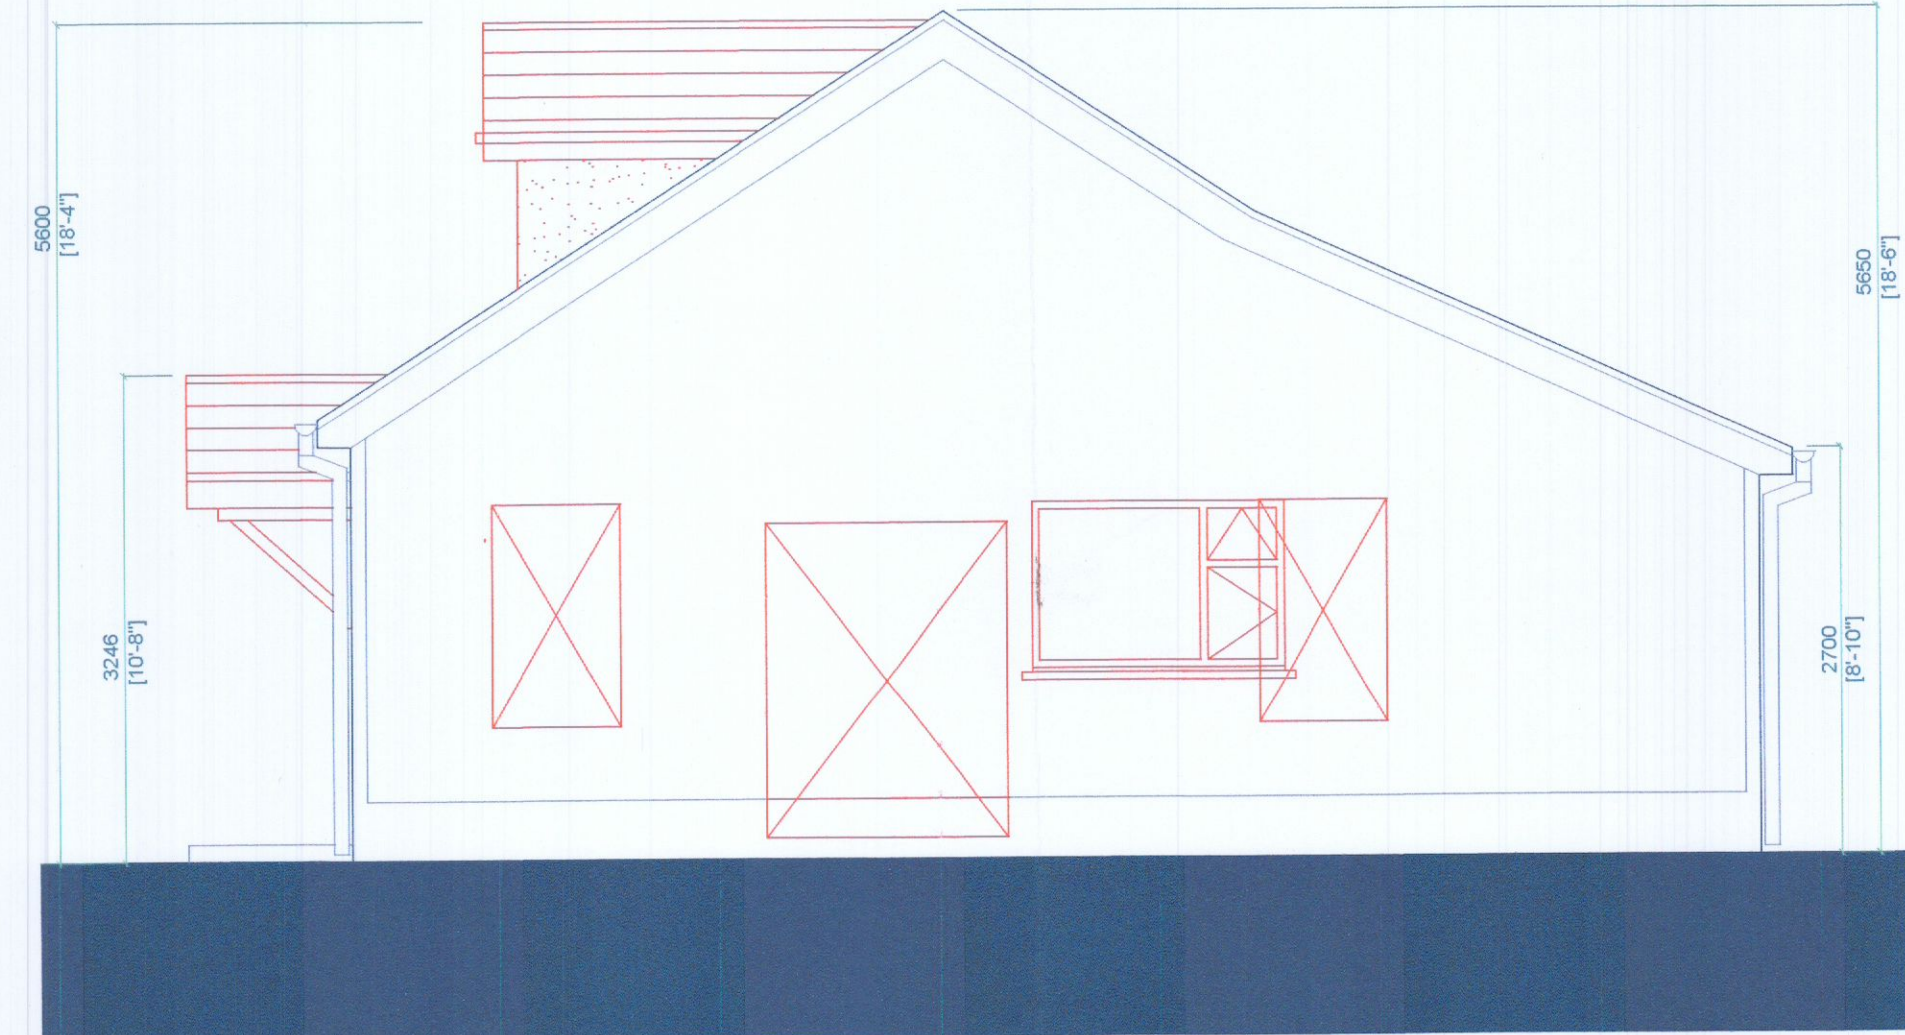

EXISTING WEST ELEVATION 1:50

KEY

- EXISTING FABRIC - ILLUSTRATED IN BLUE.
- FABRIC TO BE REMOVED - ILLUSTRATED IN RED.
- PROPOSED FABRIC - ILLUSTRATED IN GREEN.

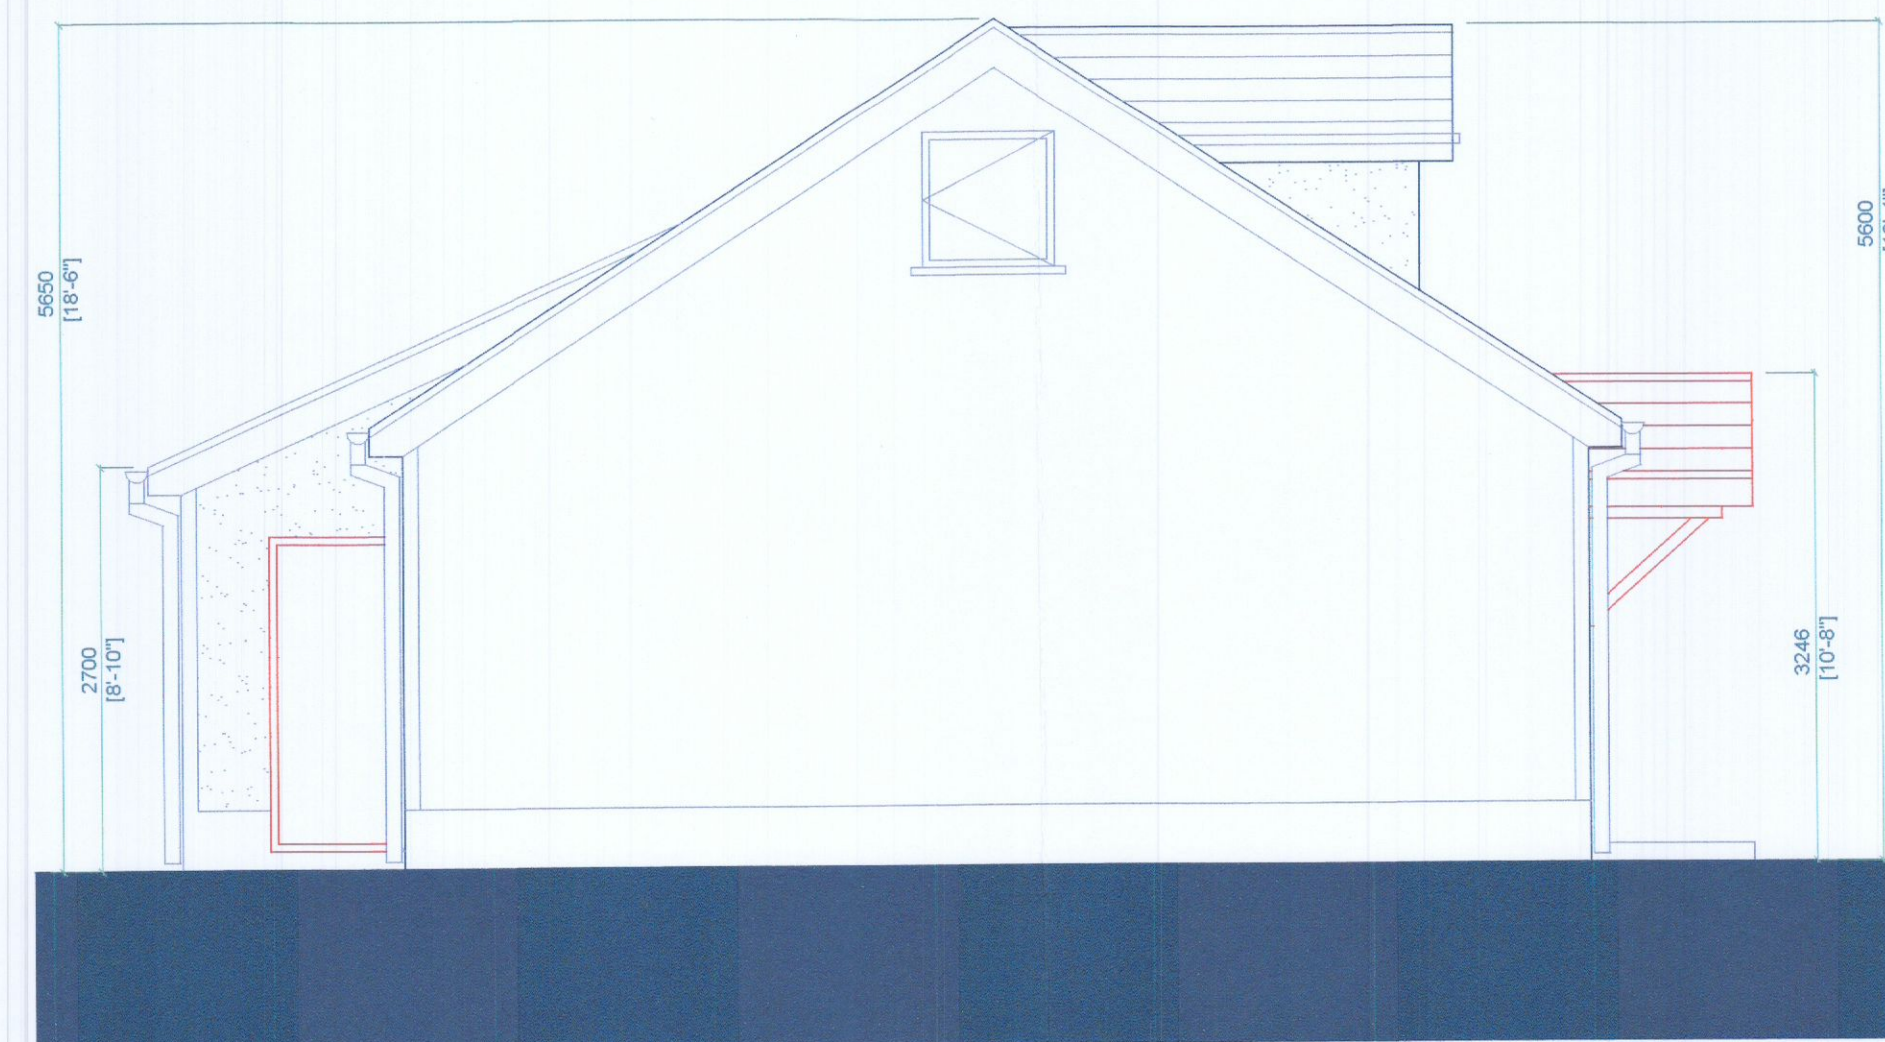

EXISTING EAST ELEVATION 1:50

KEY


- EXISTING FABRIC - ILLUSTRATED IN BLUE.
- FABRIC TO BE REMOVED - ILLUSTRATED IN RED.
- PROPOSED FABRIC - ILLUSTRATED IN GREEN.

ISSUE	Client: Mairead Murphy
Planning	
STAGE	Scale: 1/50
III	Date: June 22
04	Drawing Title: Existing Elevations
DRN. #	Project: Mairead Murphy House

FRANCIS NOEL DUFFY
 M. Arch, B.Sc. Arch, Dip Arch.
 39 Stocking Wood Copse, Rathfarnham, D16
 francis.duffy@gmail.com
 Mob 086 066 4762 Tel 01 494 7795

AITIREACHT

Sacraire Glan Teoranta. No. 399154 An unlimited company registered in Ireland.

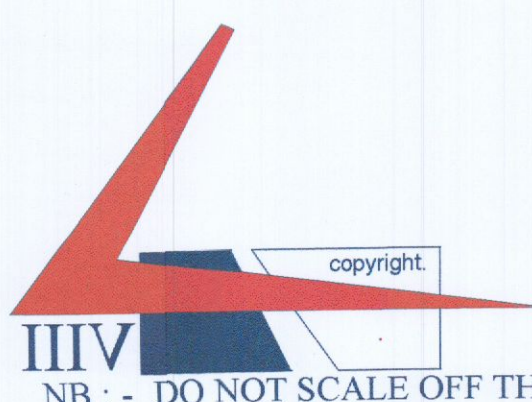

Mairead Murphy House
 Beasley's Lane, Bohernabreena, Tallaght, Dublin 24.