

PROPOSED GROUND FLOOR 1:50 (FLOOR AREA = 186sqm)

Mairead Murphy House

Beasley's Lane, Bohernabreena, Tallaght, Dublin 24.

KEY

- EXISTING FABRIC - ILLUSTRATED IN BLUE.
- FABRIC TO BE REMOVED - ILLUSTRATED IN RED.
- PROPOSED FABRIC - ILLUSTRATED IN GREEN.

KEY

- EXISTING FABRIC - ILLUSTRATED IN BLUE.
- FABRIC TO BE REMOVED - ILLUSTRATED IN RED.
- PROPOSED FABRIC - ILLUSTRATED IN GREEN.


ISSUE: Planning
STAGE: III
07
DRN. #

Client: Mairead Murphy
Scale: 1/50
Date: June 22
Drawing Title: Proposed Ground Floor Plan & Section AA
Project: Mairead Murphy House

FRANCIS NOEL DUFFY
M. Arch, B.Sc. Arch, Dip Arch.
39 Stocking Wood Copse, Rathfarnham, D16
francis.duffy@gmail.com
Mob 086 066 4762 Tel 01 494 7795

ALTIREACHT

Shawne Glan Teicnícá N.º 309134 An t-úinéadúil compáiré ríáilteáil í n-Éiláin.

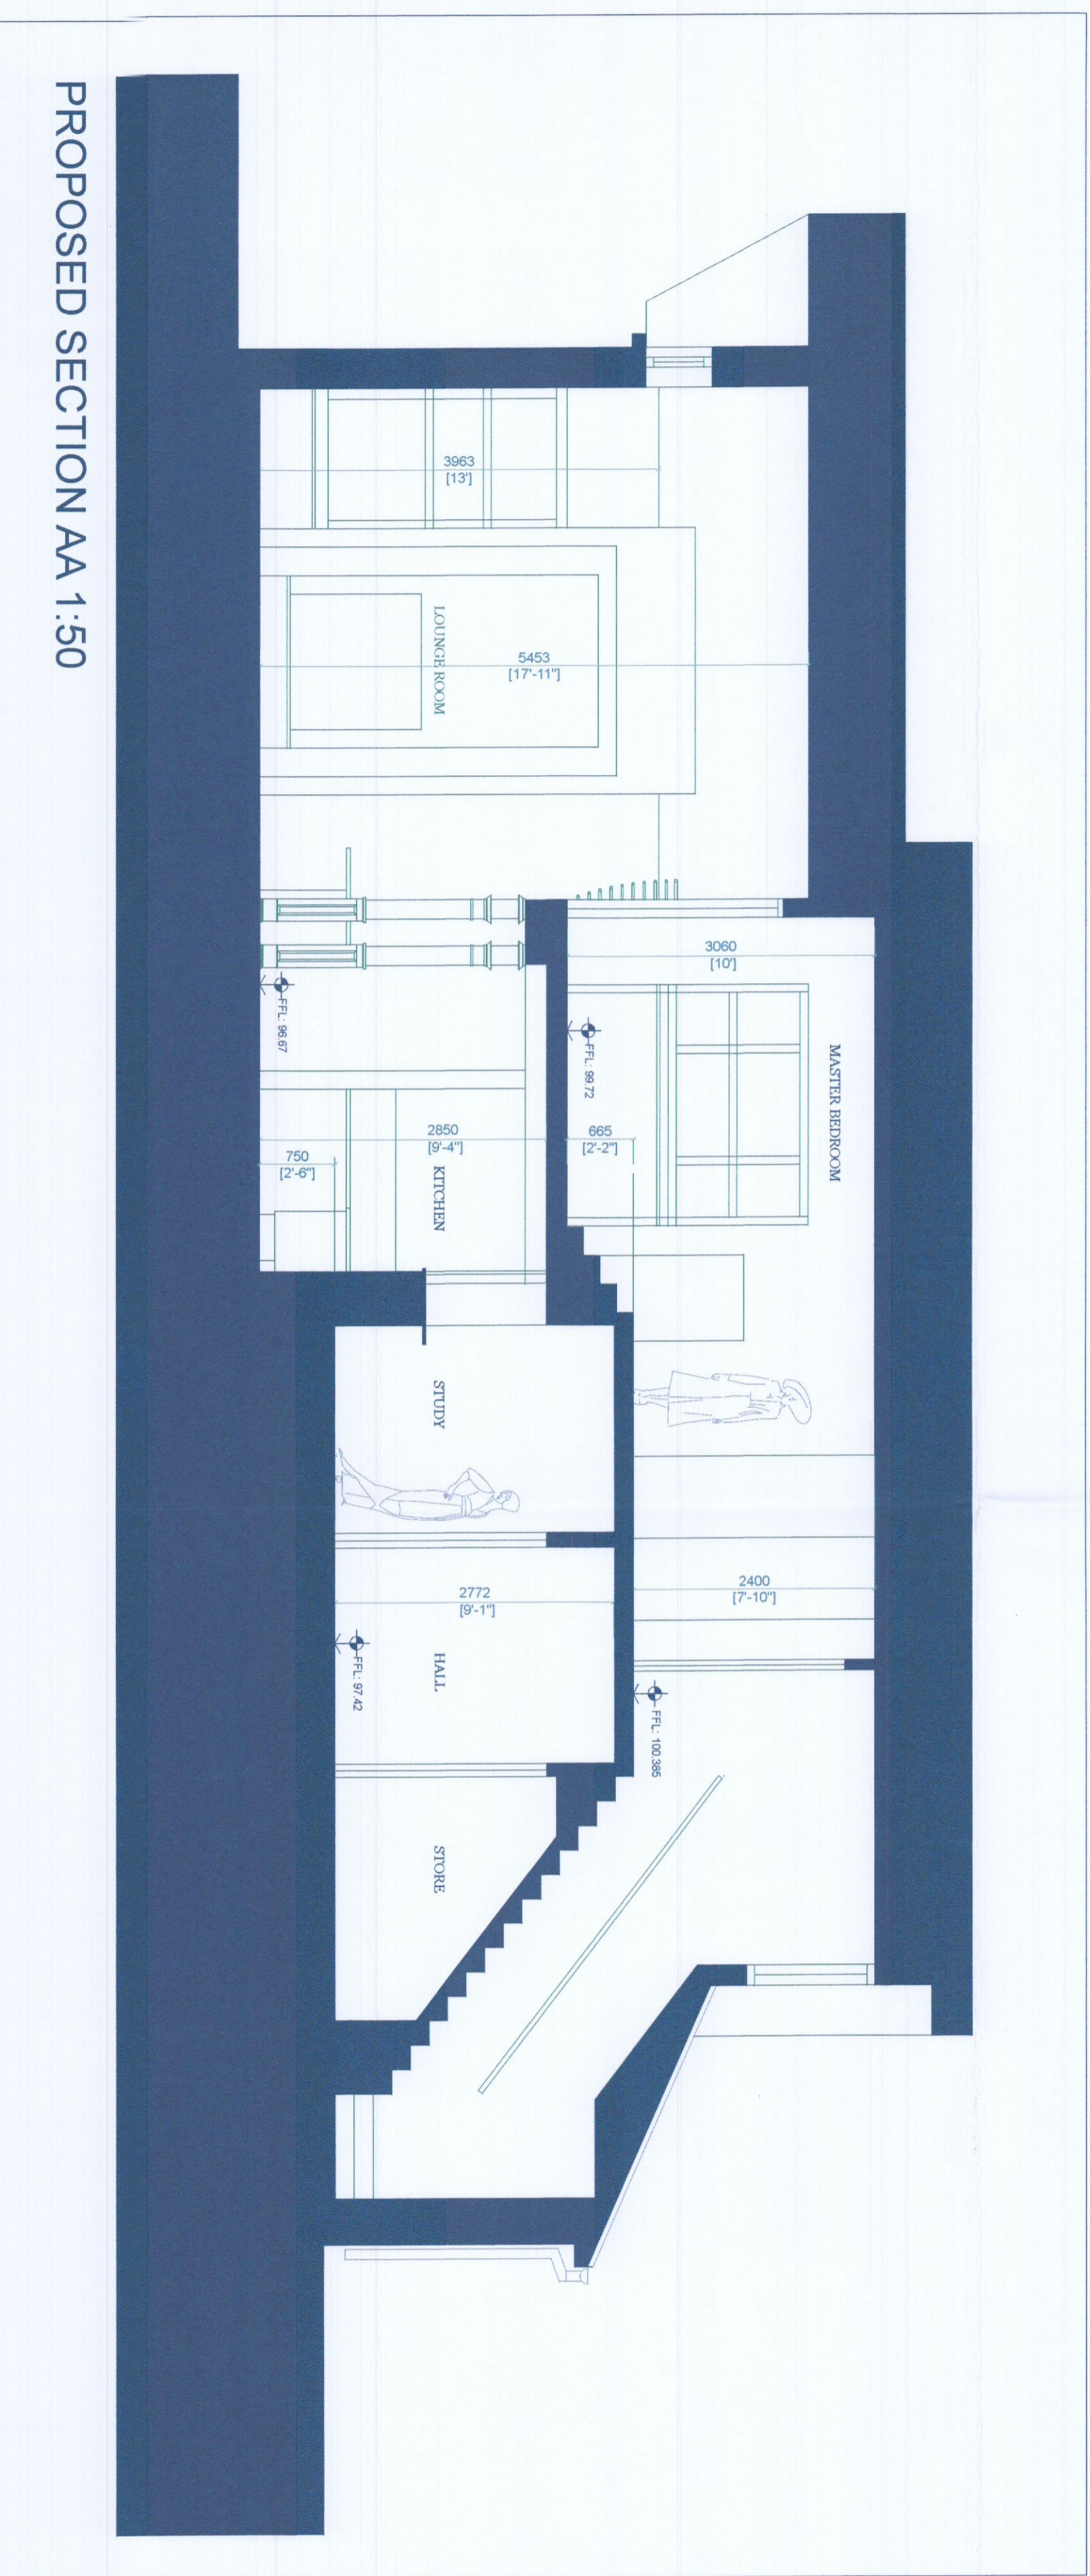

PROPOSED SECTION AA 1:50

