



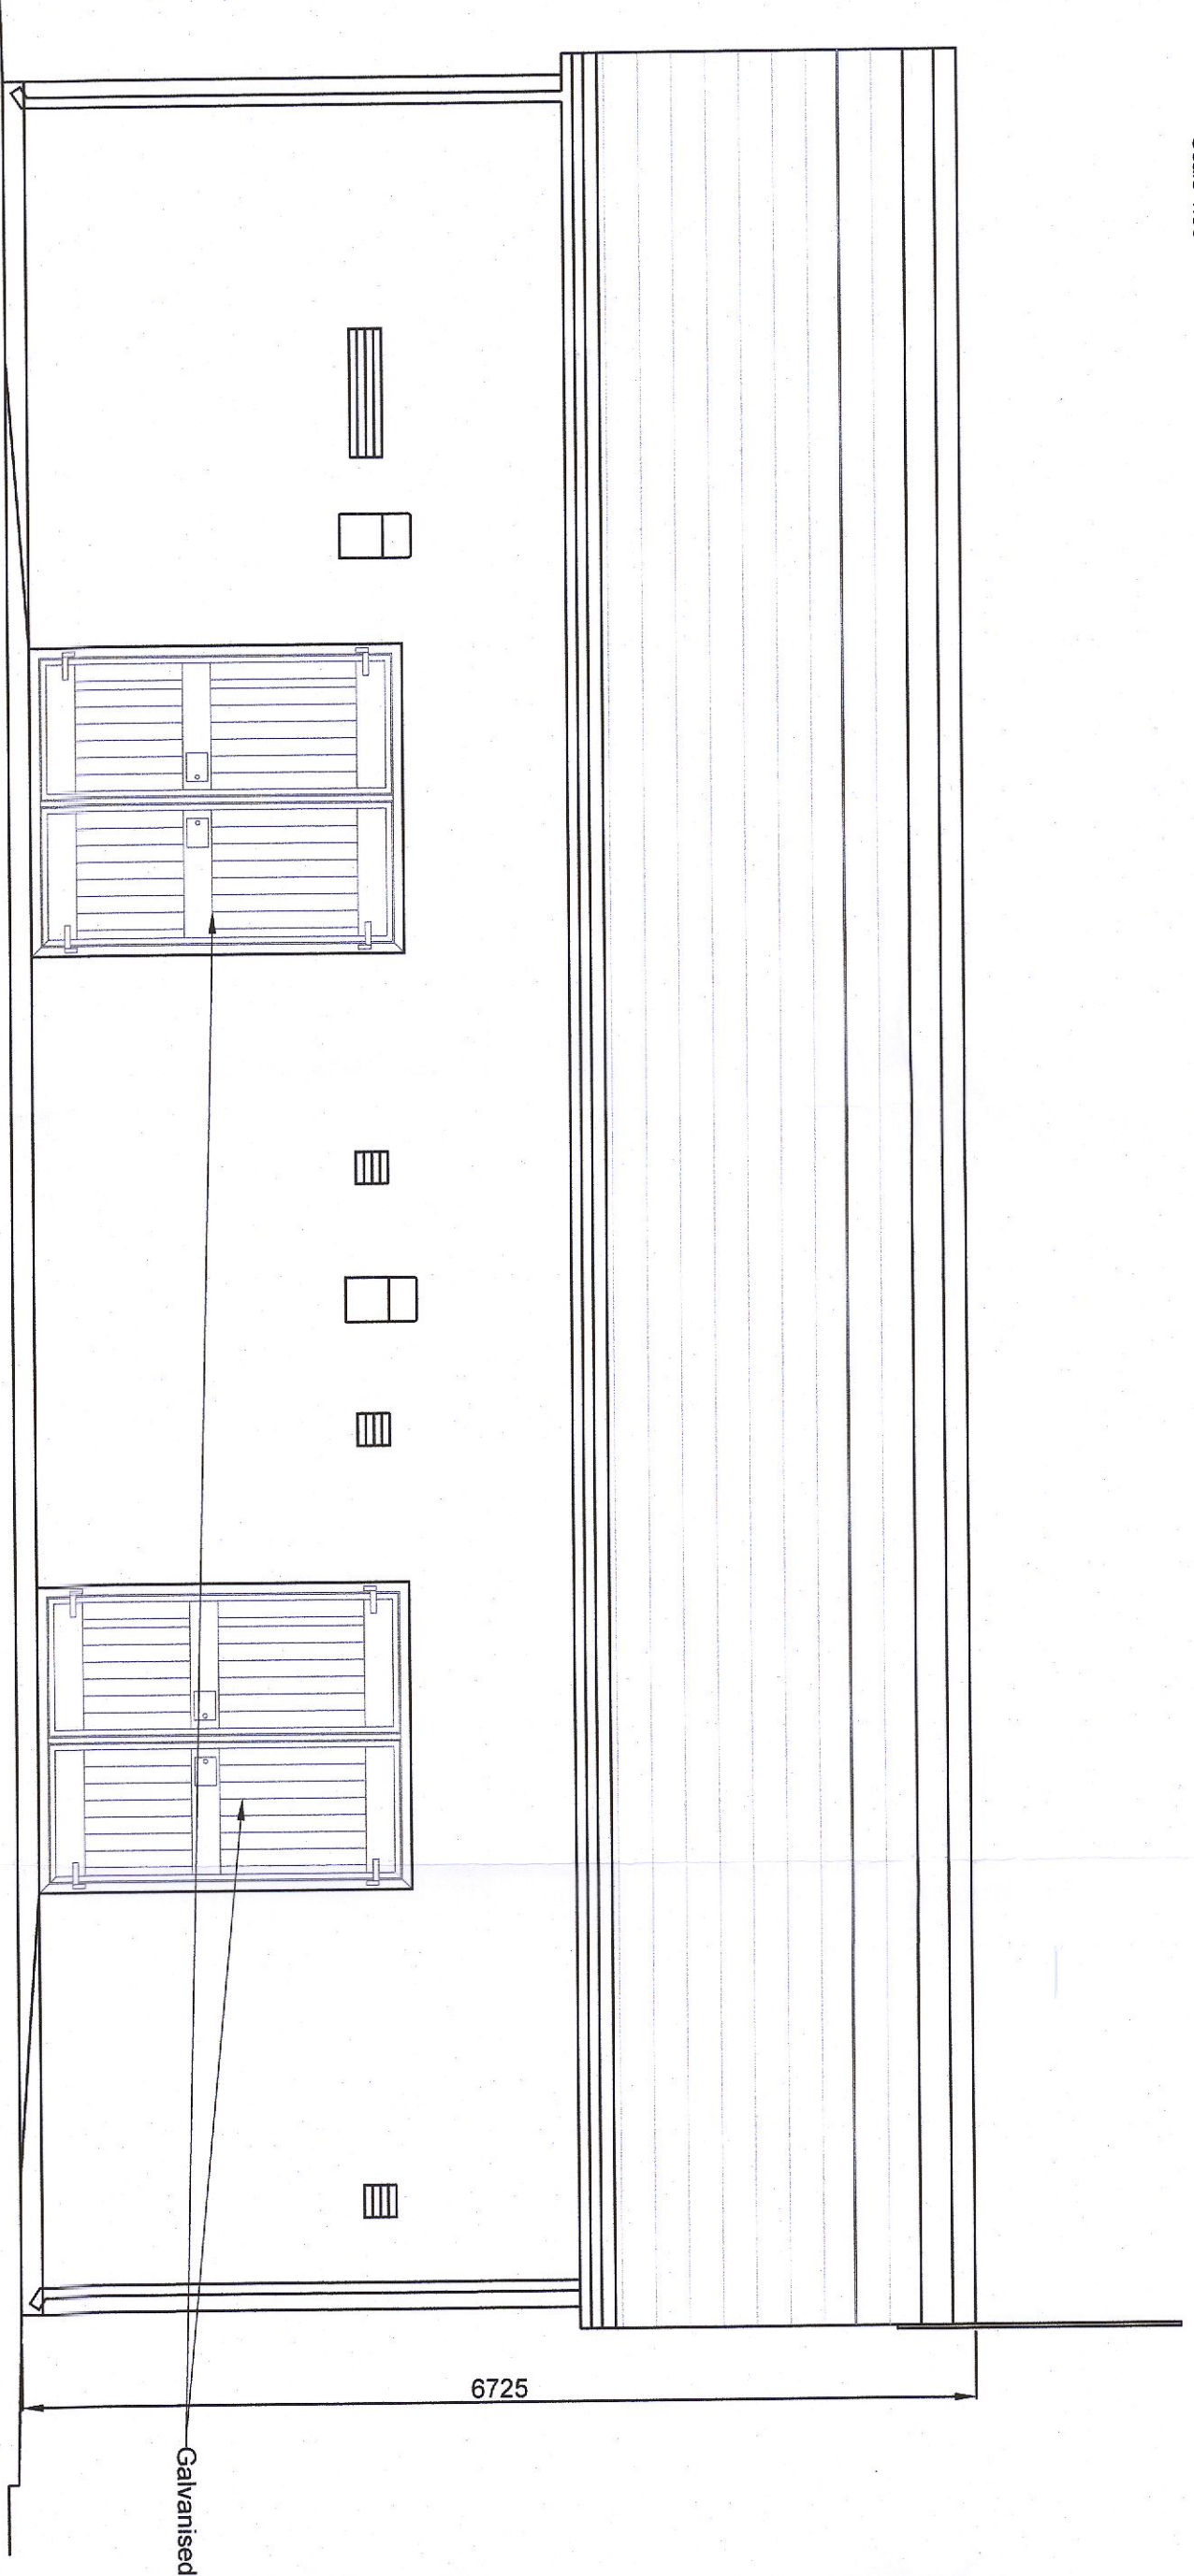


WEST ELEVATION
Scale 1:50



EAST ELEVATION
Scale 1:50

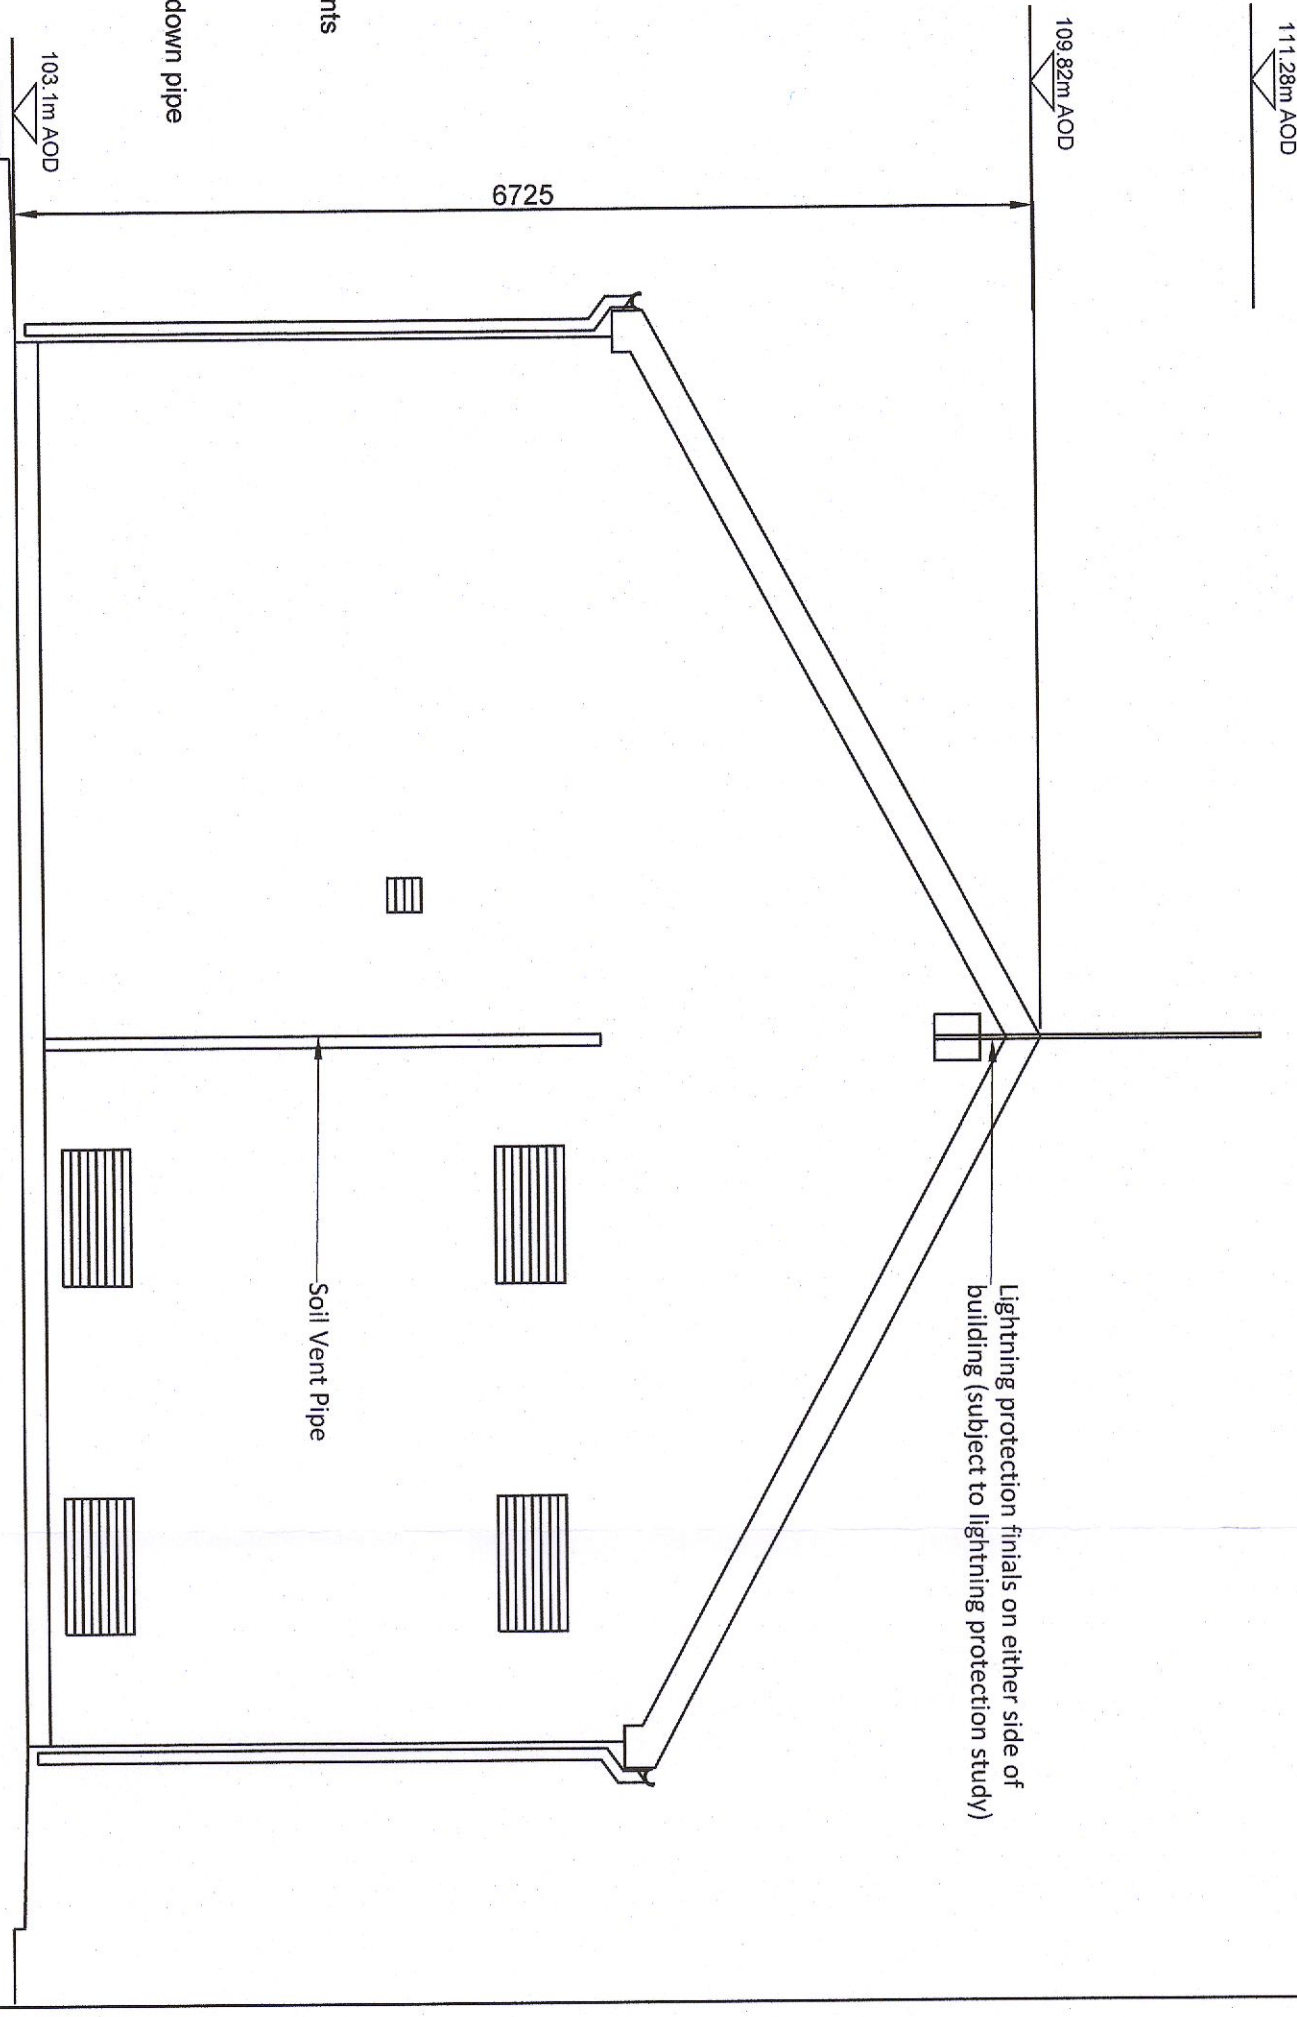

NORTH ELEVATION
Scale 1:50

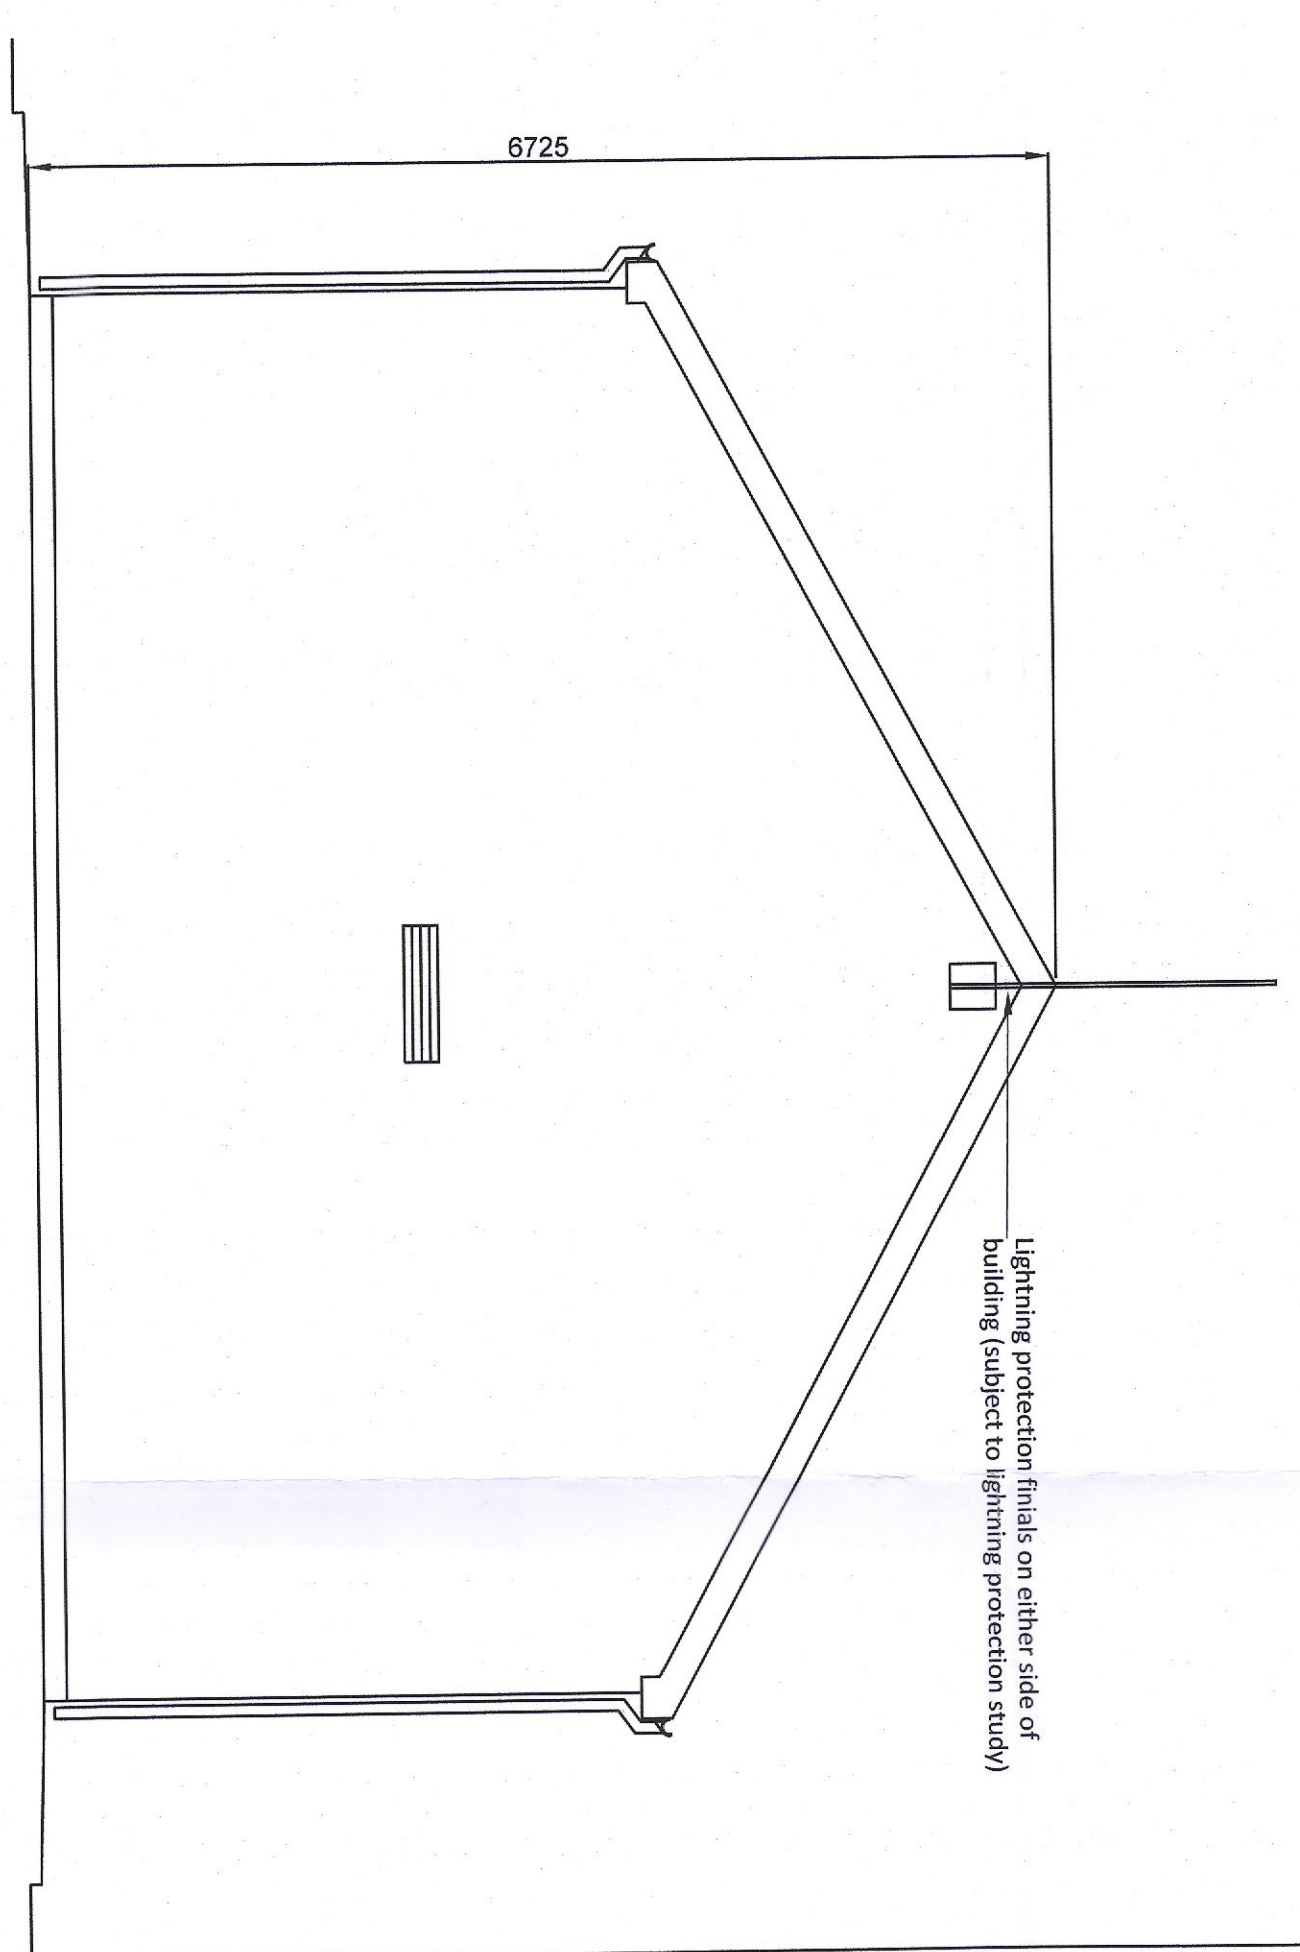

SOUTH ELEVATION
Scale 1:50

NOTES / LEGEND
 RKD Reviewed and Approved
 for Planning Submission

READ IN CONJUNCTION WITH THE FOLLOWING
 DRAWINGS AND DOCUMENTS

Doc. No.	Title

DRAWING STATUS
FOR PLANNING

*	*	*	*	*
*	*	*	*	*
*	*	*	*	*
*	*	*	*	*

REV	DESCRIPTION	DATE	BY	CHKD
D	ISSUED FOR PLANNING	16/07/2022	EC	BOK
B	ISSUED FOR PLANNING	17/06/2022	EC	BOK
A	ISSUED FOR PLANNING	16/06/2022	EC	BOK

PROJECT
 DATA CENTRE

TITLE
 BUILDINGS AND PLANT:
 ESP SUBSTATION
 ELEVATIONS

London Office: Limerick Office: Dublin Office: Galway Office:

100, The Arcade, Dublin 1, Ireland
 100, The Arcade, Dublin 1, Ireland
 100, The Arcade, Dublin 1, Ireland
 100, The Arcade, Dublin 1, Ireland

DNK: EC1 CPO/BOK
 DATE: 16/07/2022
 SCALE: 1:50 A1

JOB NO: IE0161
 REV NO: C

DWG NO: KG-IE0161-CD011