


FLOOR PLAN
Scale 1:50

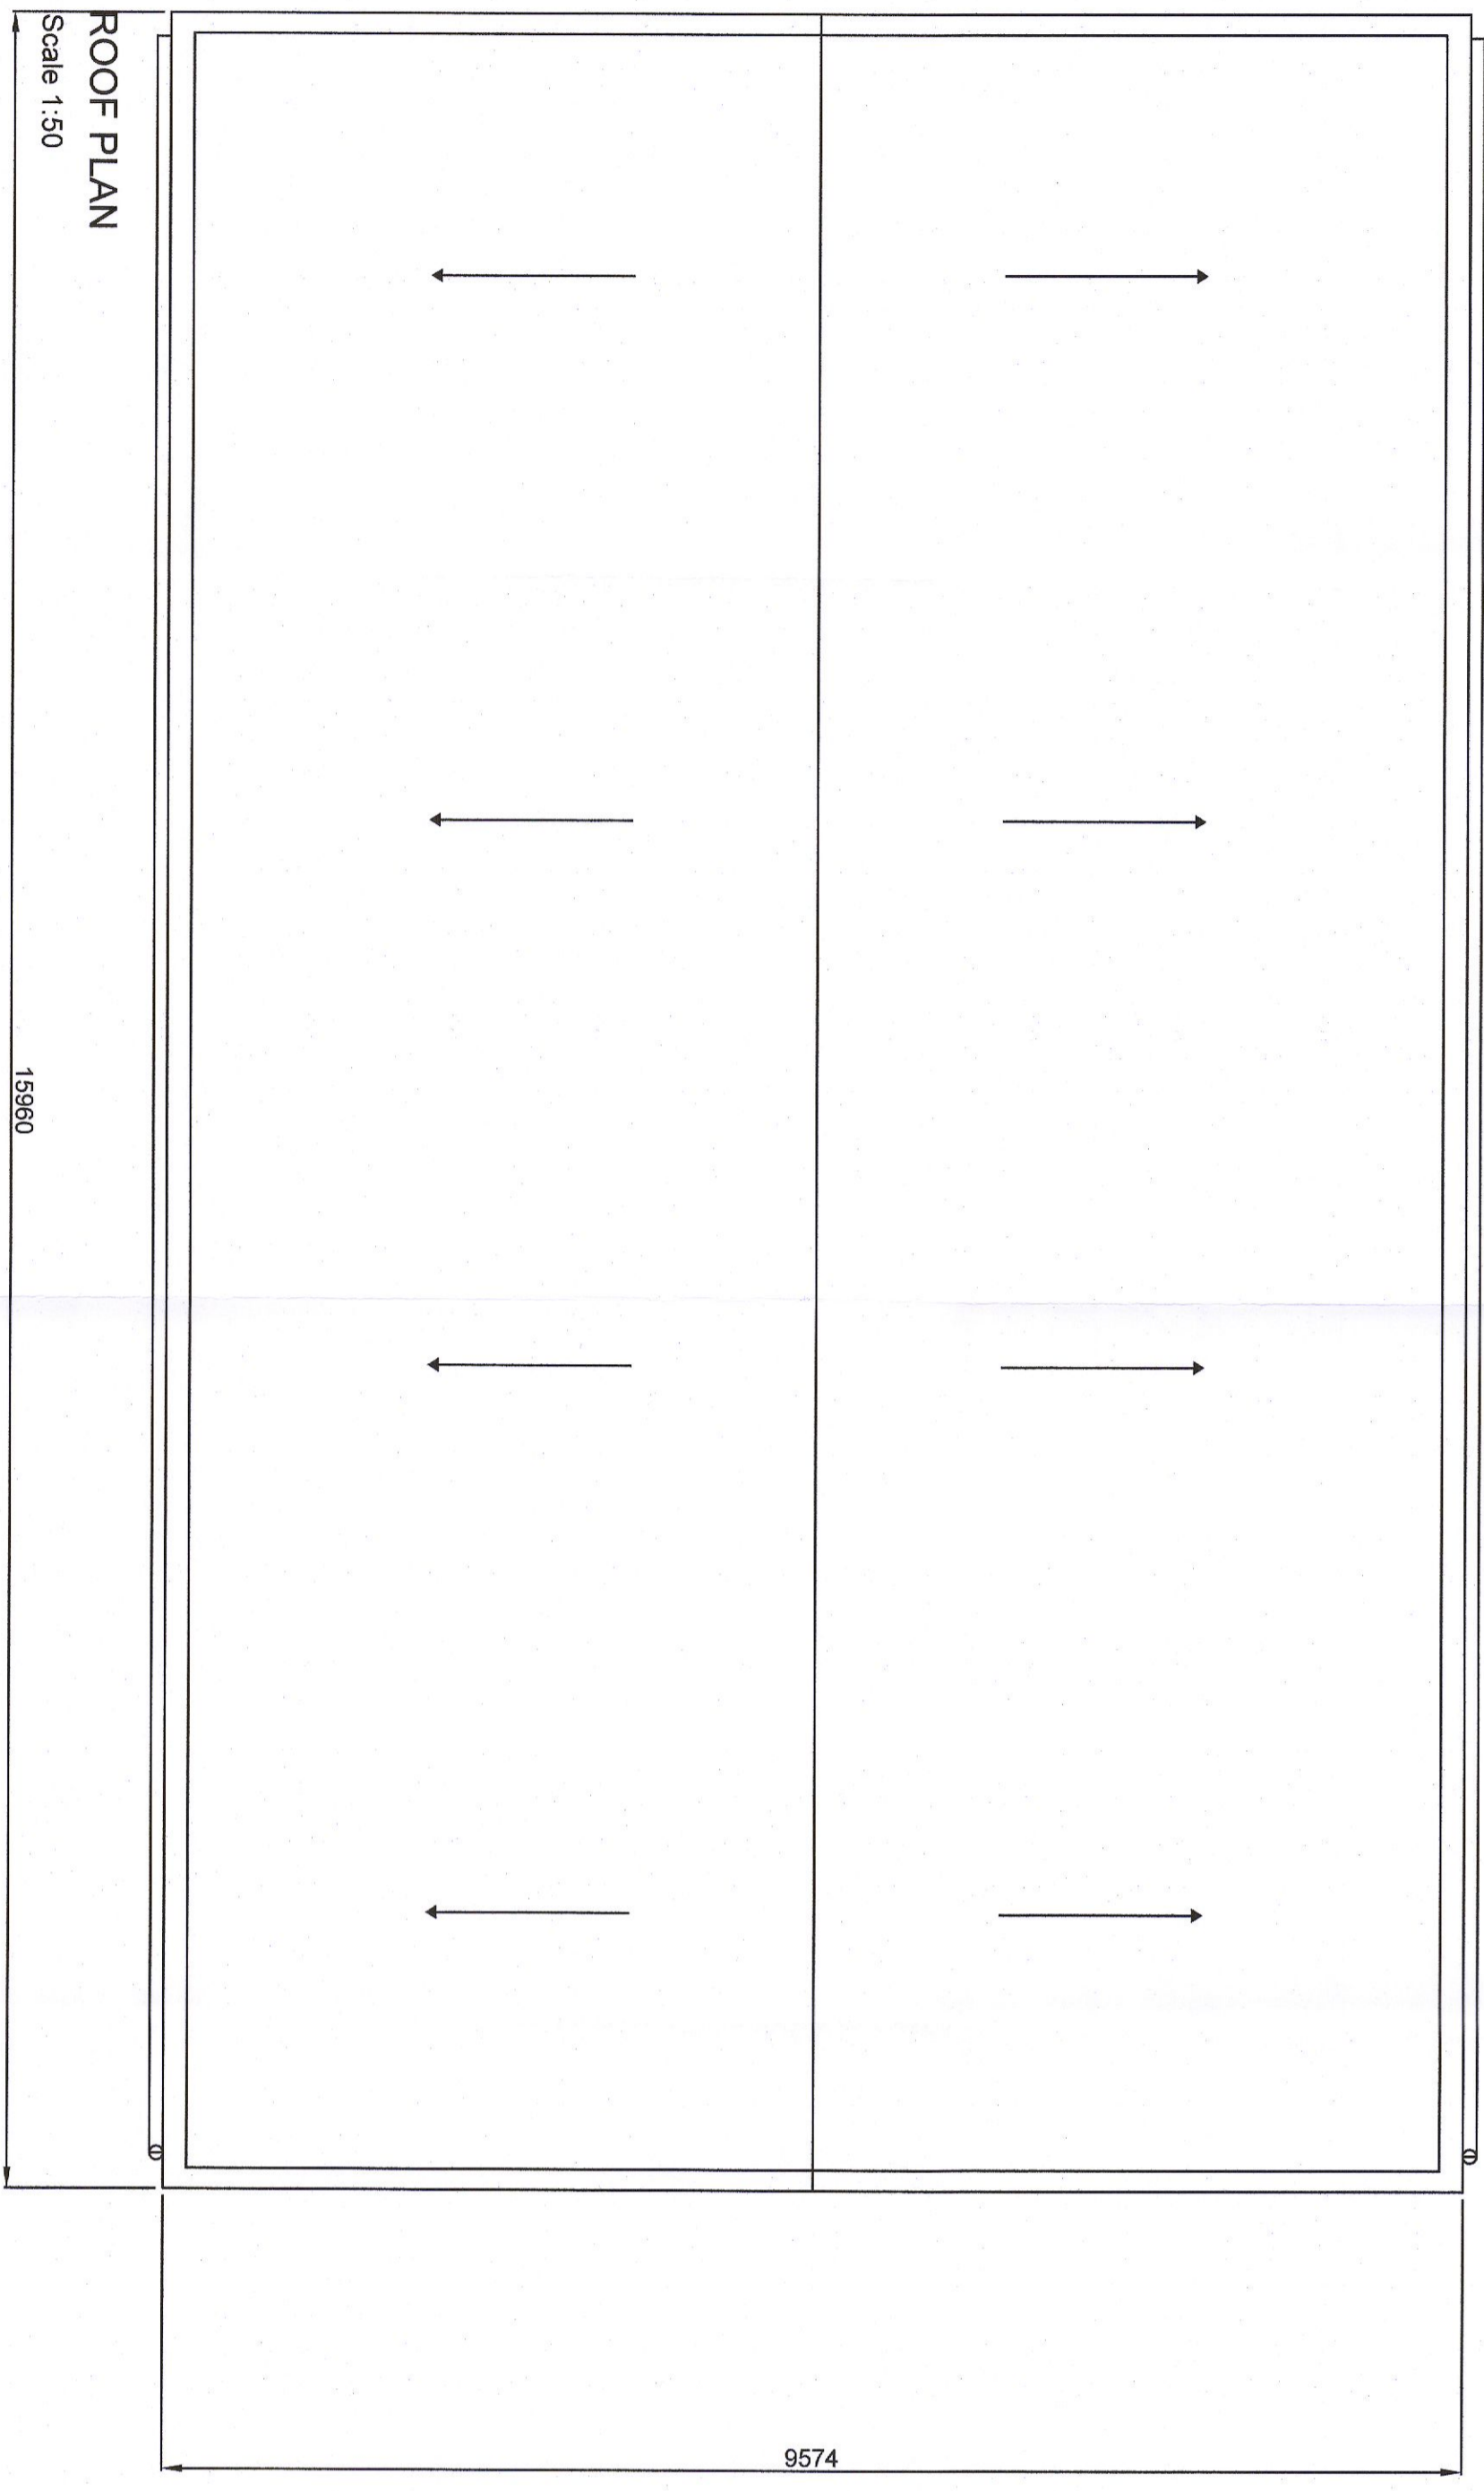

ROOF PLAN
Scale 1:50

NOTES / LEGEND
RKD Reviewed and Approved
for Planning Submission

READ IN CONJUNCTION WITH THE FOLLOWING
DRAWINGS AND DOCUMENTS

Doc.No.	Title

DRAWING STATUS
FOR PLANNING

REV	DESCRIPTION	DATE	BY	CHKD
A	ISSUED FOR PLANNING	16/06/2022	ED	BOX
B	ISSUED FOR PLANNING	17/06/2022	ED	BOX
C	ISSUED FOR PLANNING	16/07/2022	ED	BOX
*				
*				
*				
*				

PROJECT
DATA CENTRE

TITLE
BUILDINGS AND PLANT:
ES8 SUBSTATION
FLOOR PLANS

K Kirby
engineering & construction

London Office: Limerick Office: Dublin Office: Galway Office:
 250, 251, 252,1000