




1 PROPOSED ESB SUBSTATION - SIDE ELEVATION A
Scale: 1 : 50

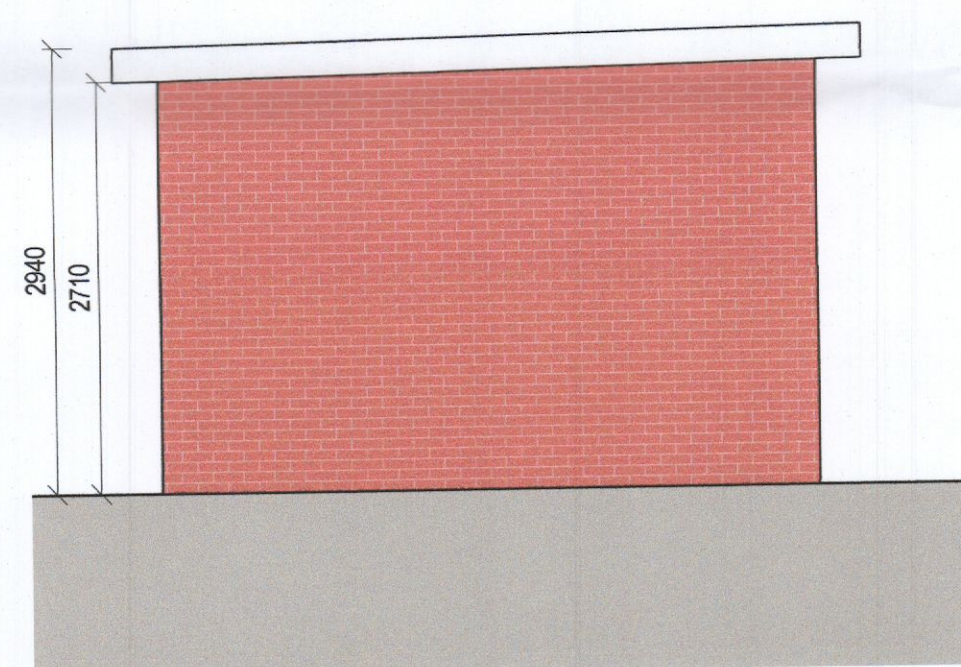


2 PROPOSED ESB SUBSTATION - SIDE ELEVATION B
Scale: 1 : 50

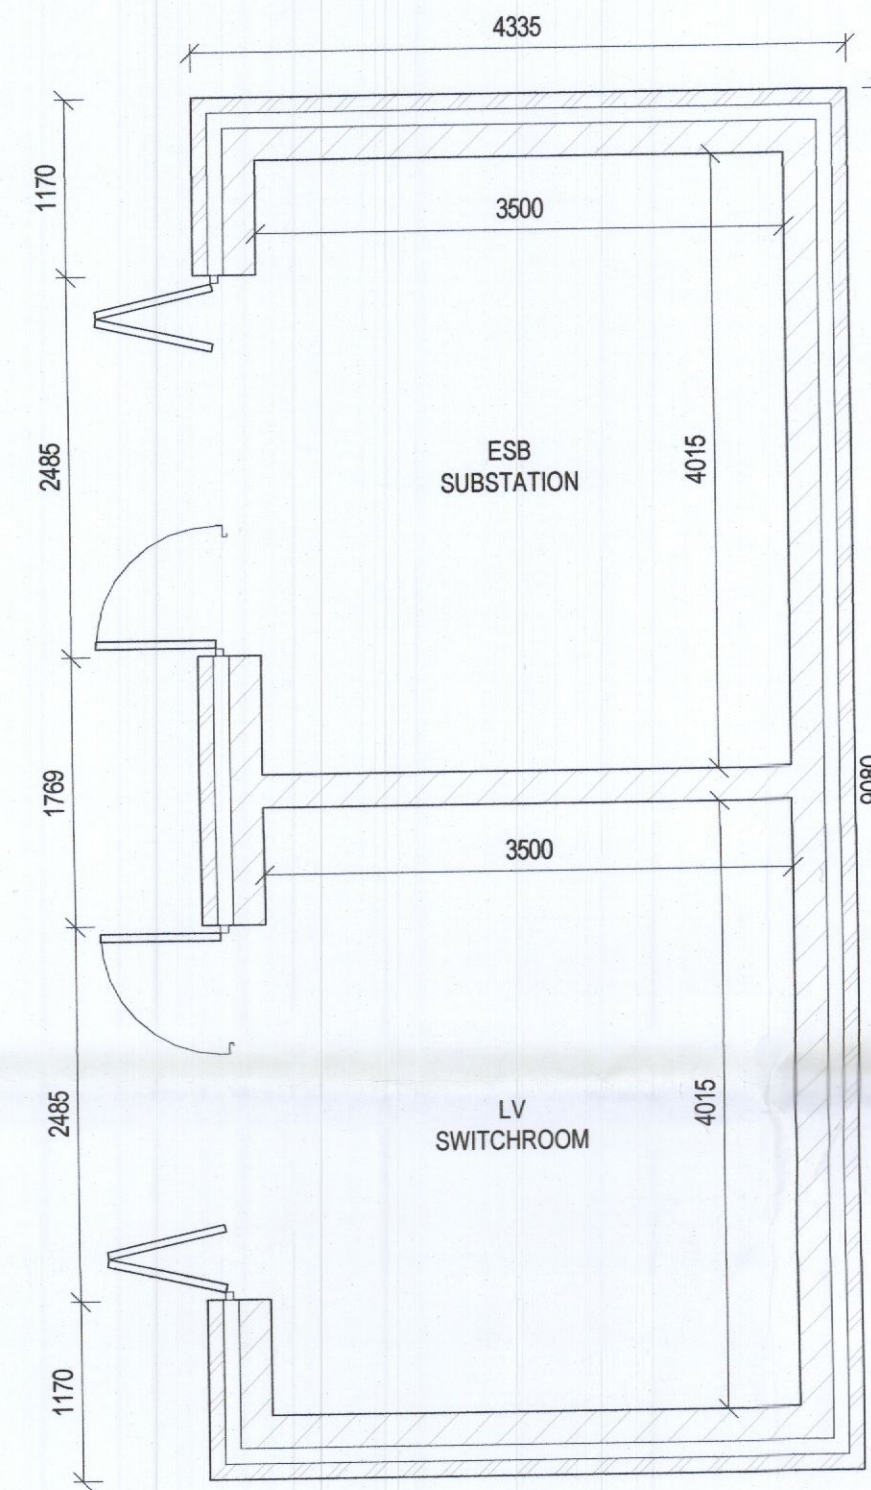

5 ESB SUBSTATION - 00 GROUND FLOOR
Scale: 1 : 50

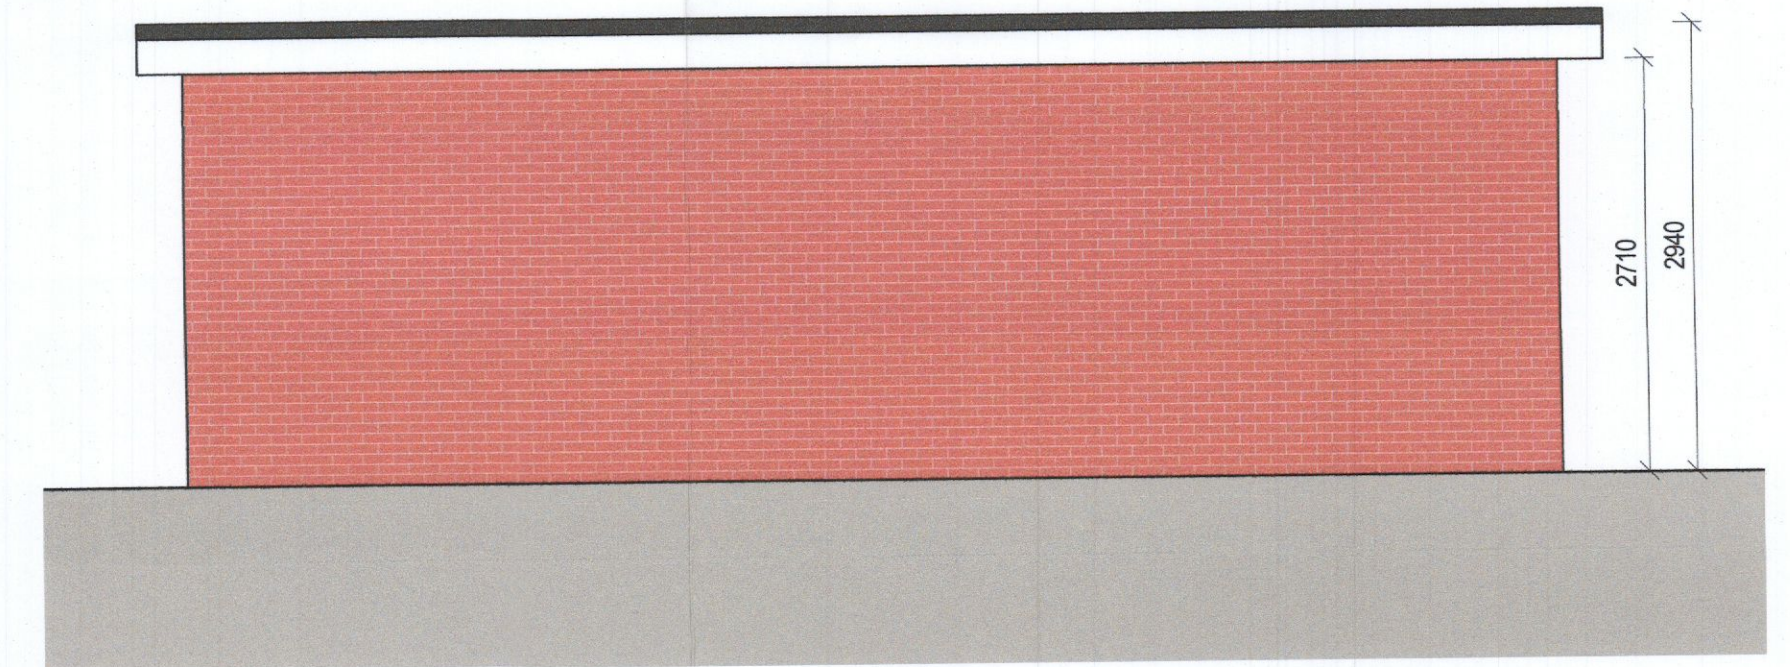

3 PROPOSED ESB SUBSTATION - REAR ELEVATION
Scale: 1 : 50

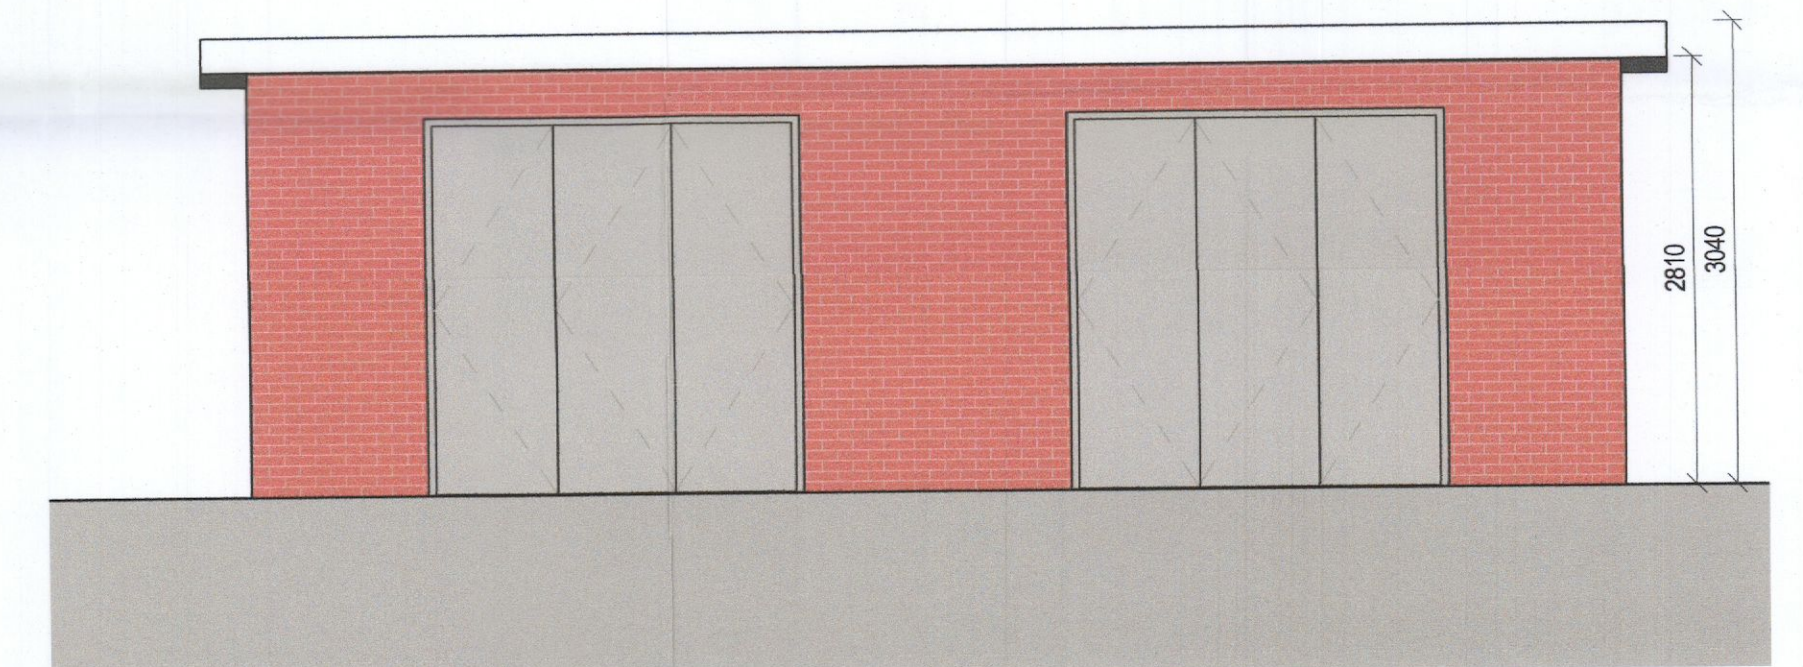

4 PROPOSED ESB SUBSTATION - FRONT ELEVATION
Scale: 1 : 50

PLANNING

REV	DATE	DESCRIPTION	BY
1	28/01/2022	ISSUED FOR PLANNING	PK
2	02/02/2022	ISSUED FOR PLANNING	PK
3	13/05/2022	ISSUED FOR PLANNING	PK
4	03/06/2022	ISSUED FOR PLANNING	PK
5	14/06/2022	ISSUED FOR PLANNING	PK

Client:	CITYWEST DRIVE LIMITED PARTNERSHIP
Project:	CITYWEST DRIVE
Title:	ESB SUBSTATION / LV SWITCHROOM
Sheet No.:	1272-MDO-ZZ-ZZ-DR-A-91001
Scale as:	1 : 50 @ A1
Current Rev.:	5
Project No.:	1272

MC CAULEY DAYE O'CONNELL
ARCHITECTS

11 Merrion Square, Dublin 2, Ireland
Telephone: +353 (0)1 400 4171
info@mdo.ie | www.mdo.ie