



01 Proposed Trolley Bay Front Elevation
PA-401 1:50

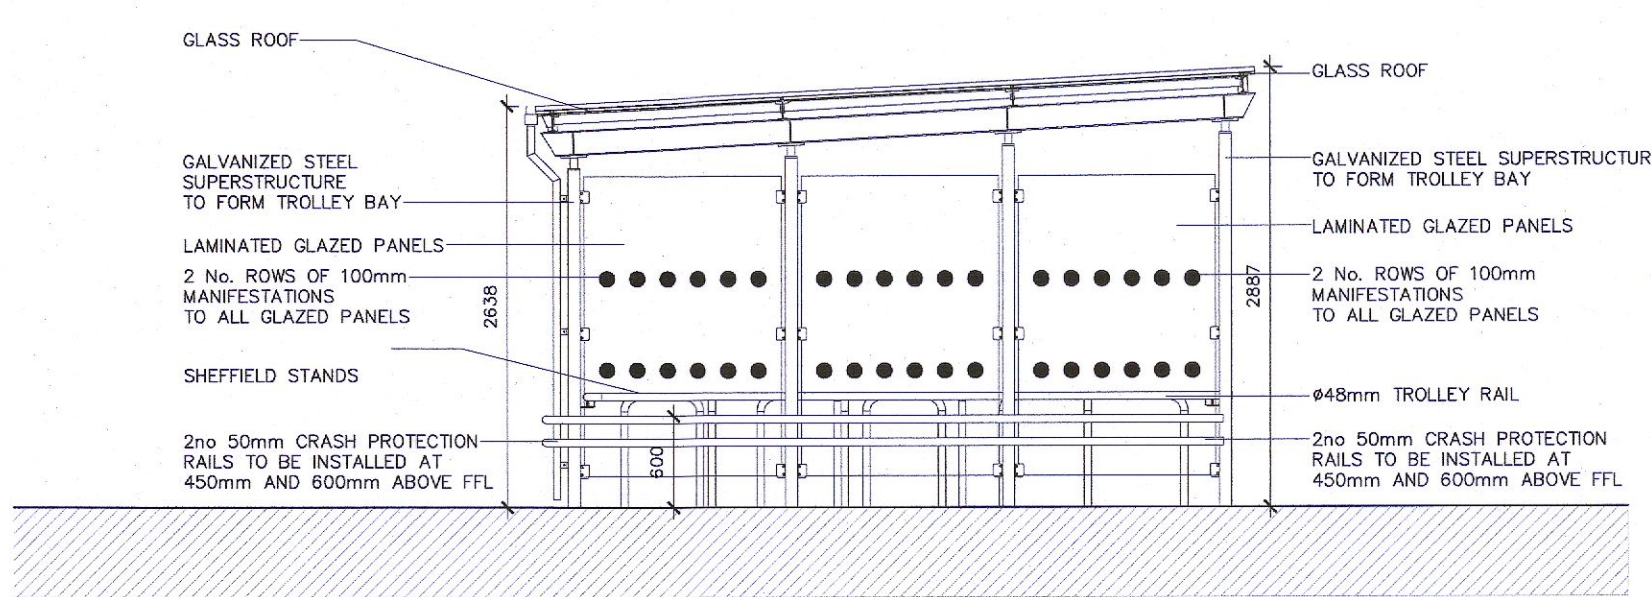


02 Proposed Trolley Bay Side Elevation
PA-401 1:50

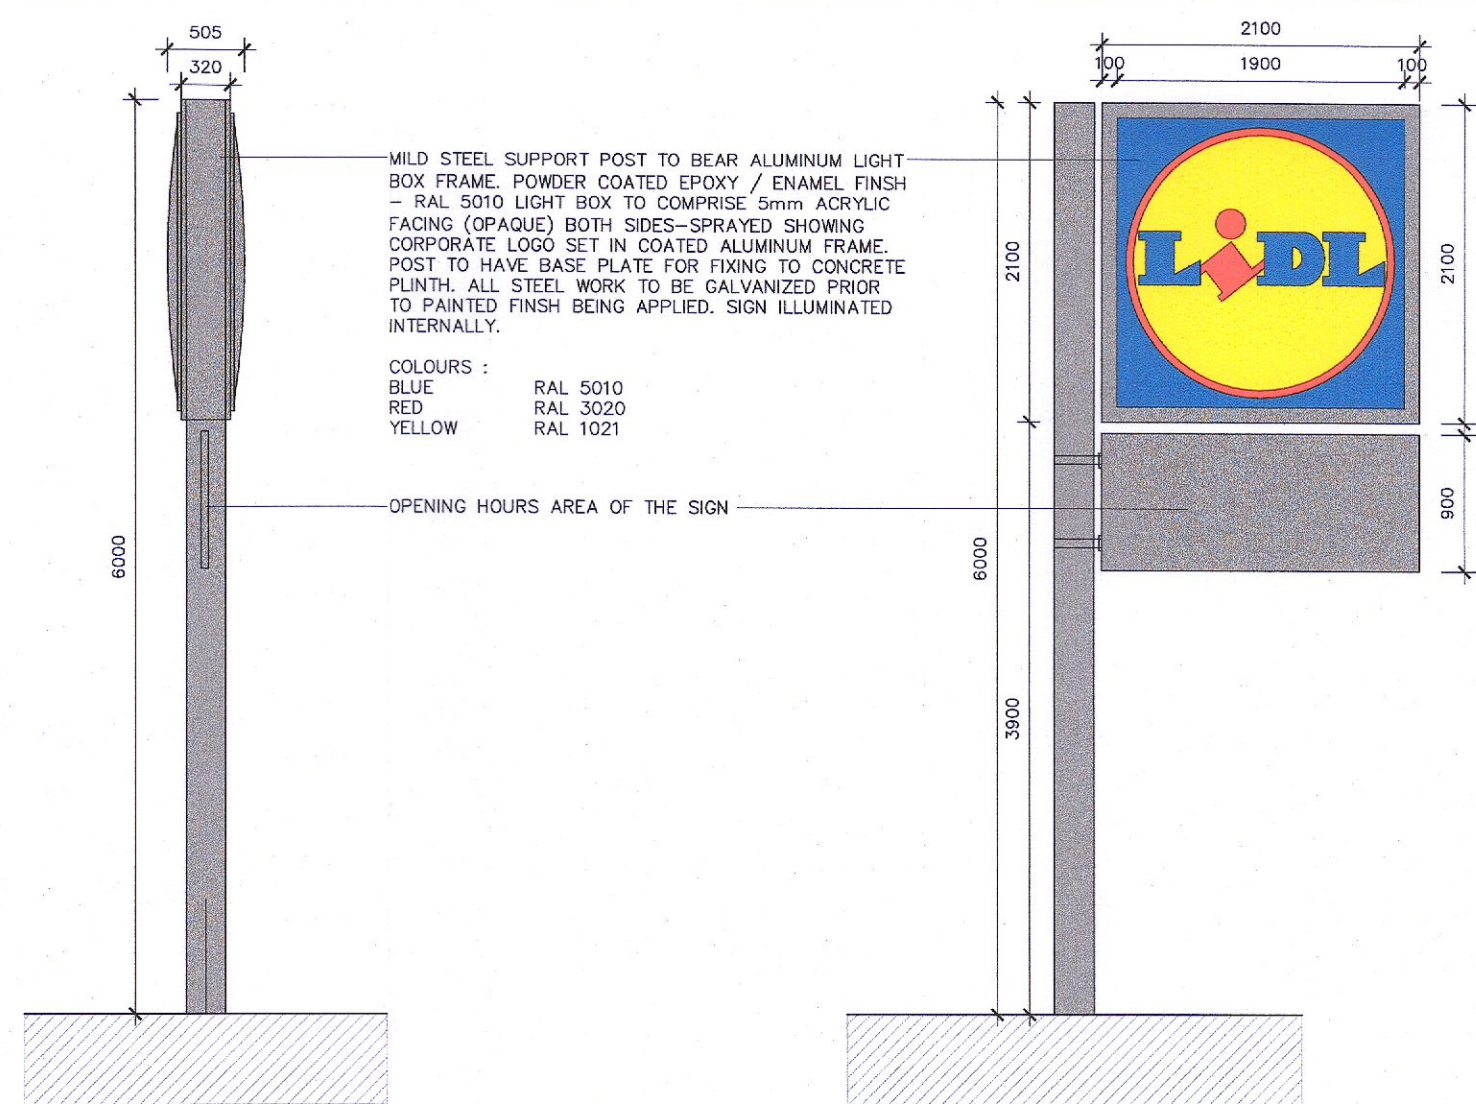


06 Proposed Flag Pole Side Elevation
PA-401 1:50


07 Proposed Flag Pole Front Elevation
PA-401 1:50

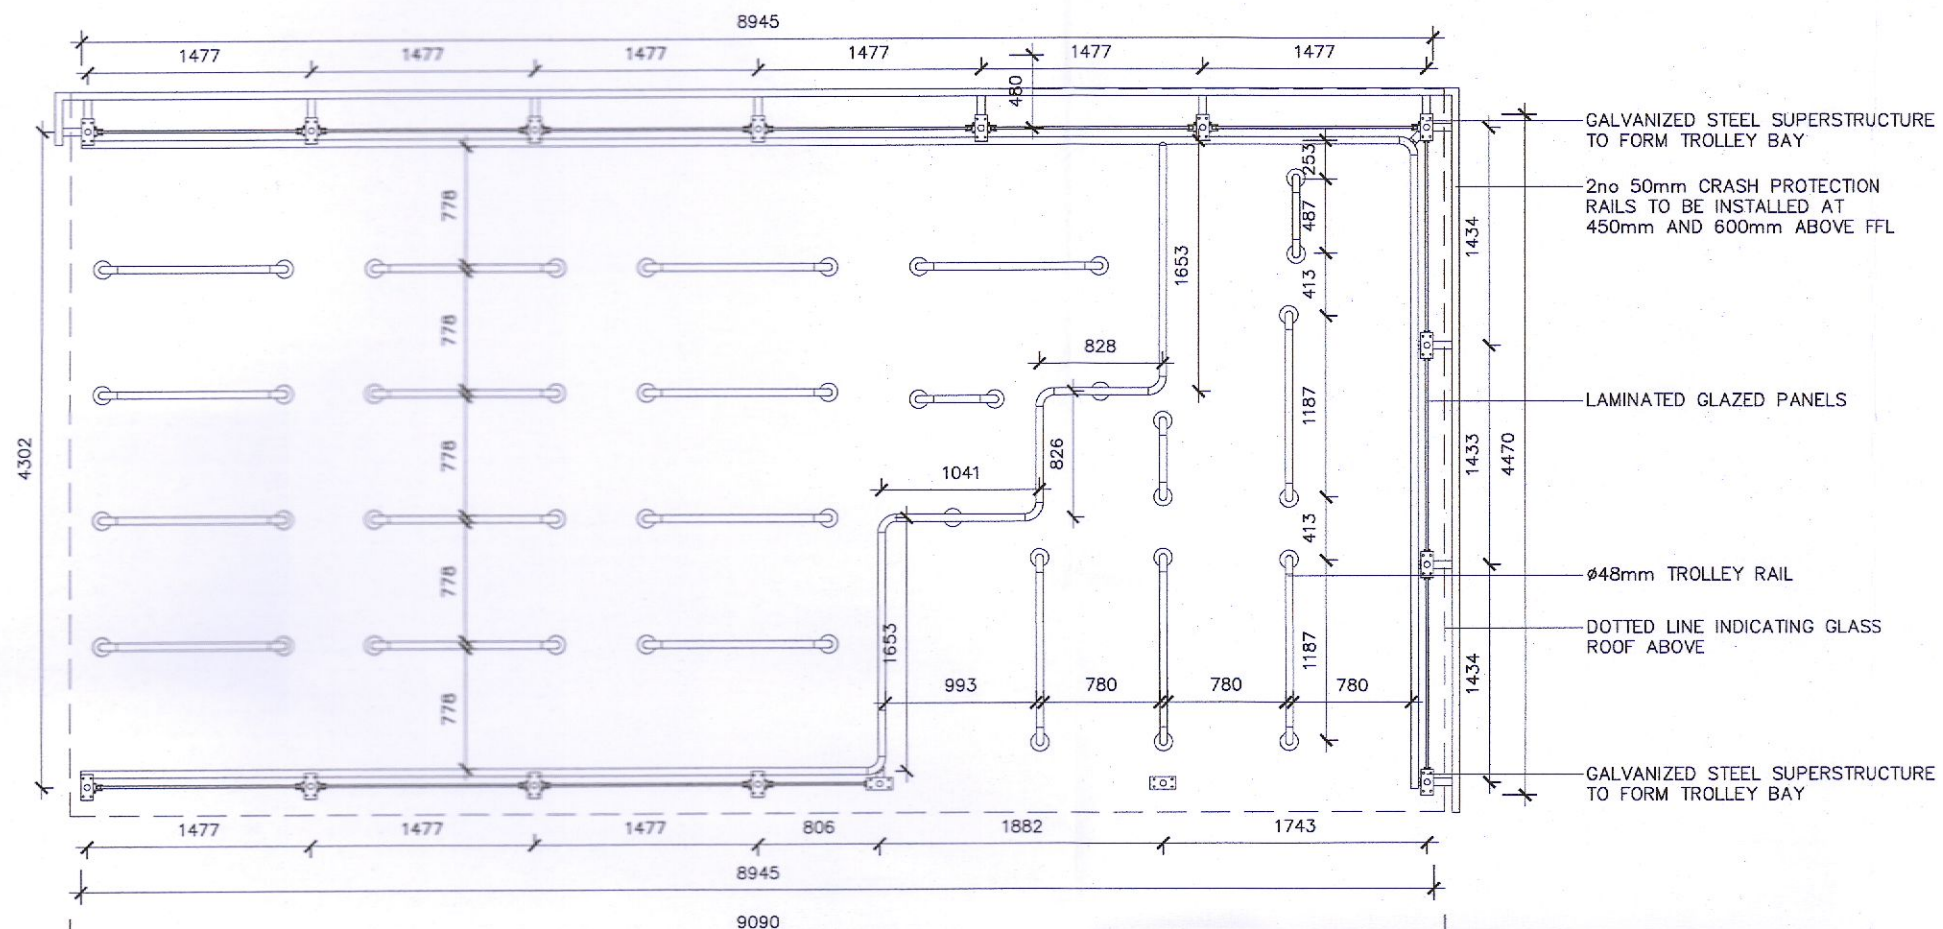


03 Proposed Trolley Bay Plan
PA-401 1:50

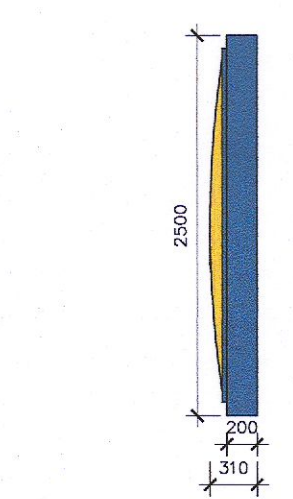


04 Proposed Signage Side Elevation
PA-401 1:50

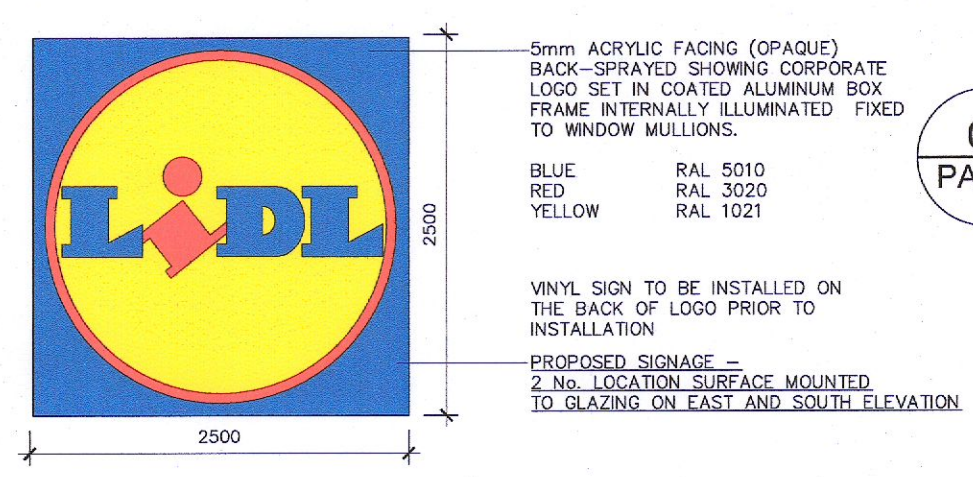


05 Proposed Signage Front Elevation
PA-401 1:50

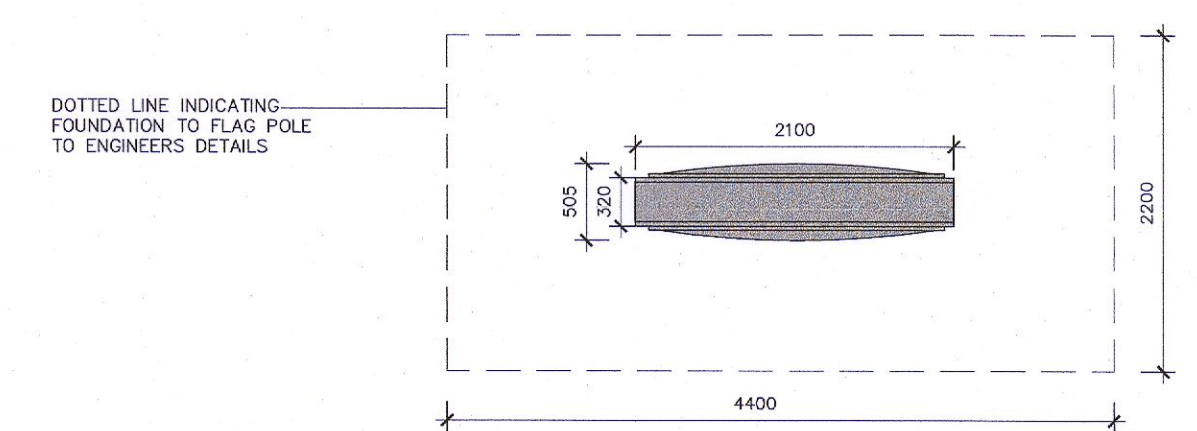


08 Proposed Flag Pole Plan
PA-401 1:50

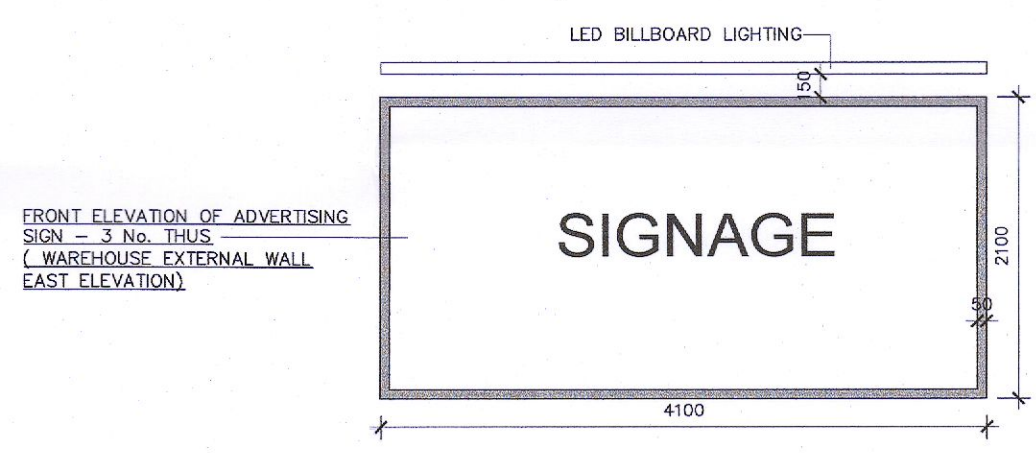


9 Proposed Signage Front Elevation
PA-401 1:50

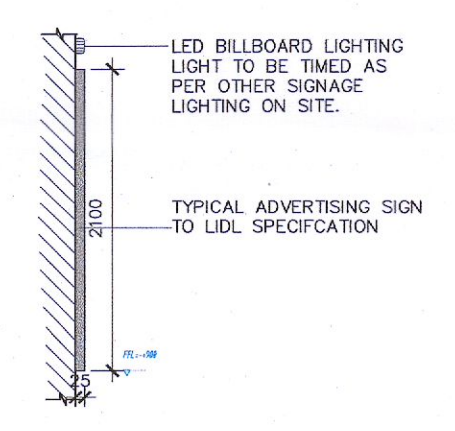


10 Proposed Signage Side Elevation
PA-401 1:50

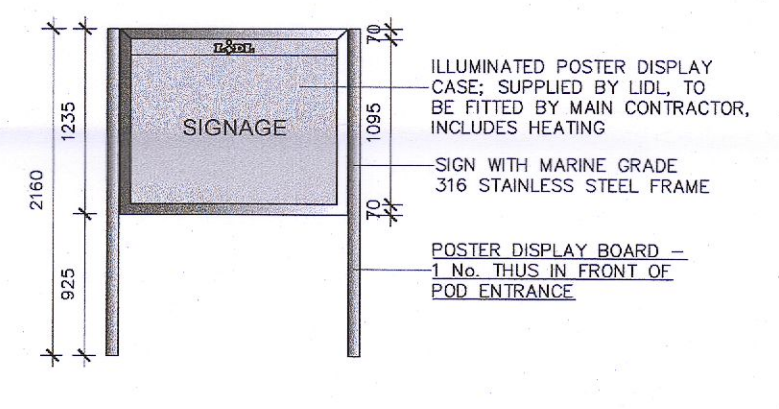


11 Proposed Poster Display Board
PA-401 1:50

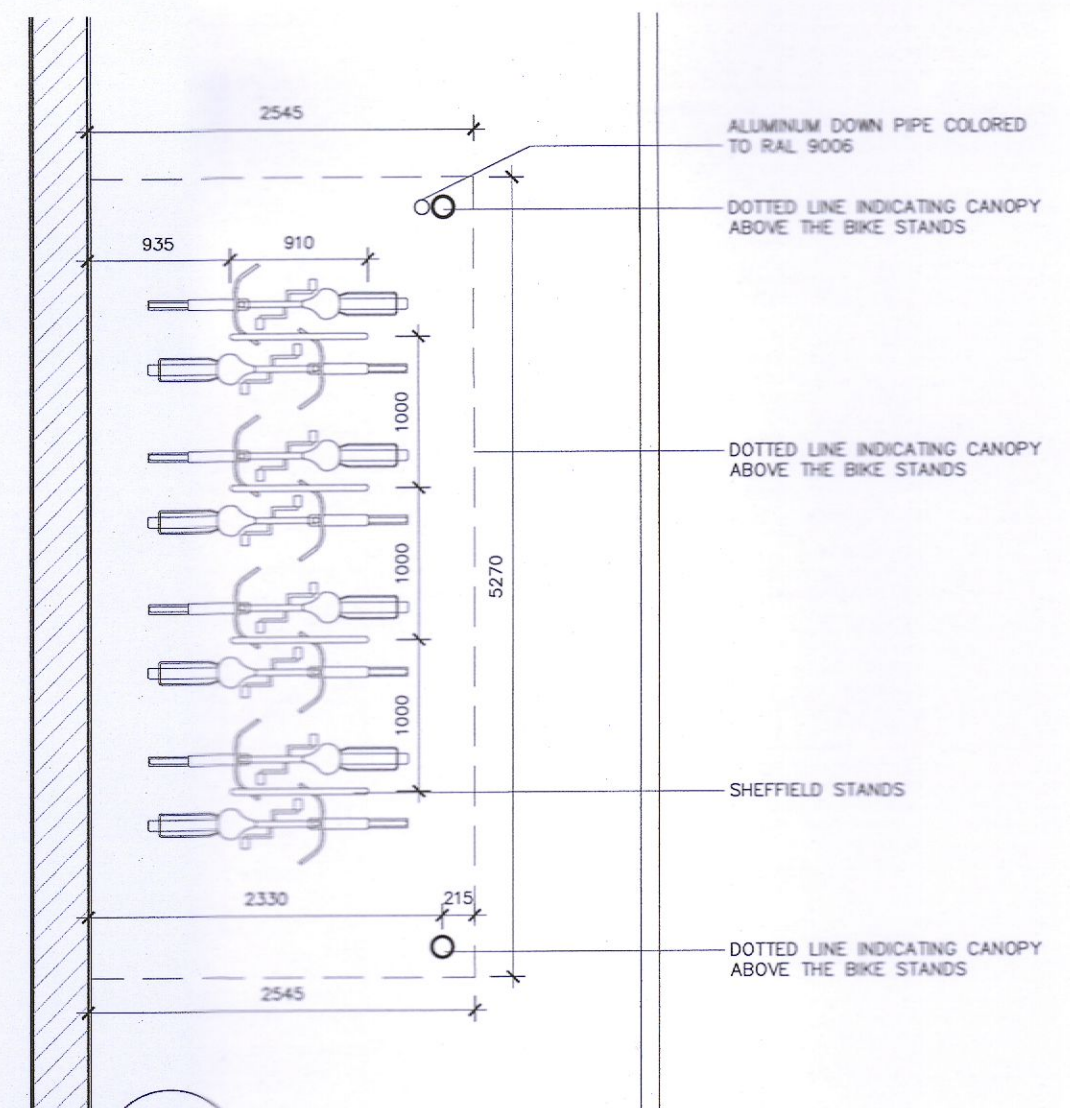


12 Proposed Covered Staff Bike Parking Plan
PA-401 1:50

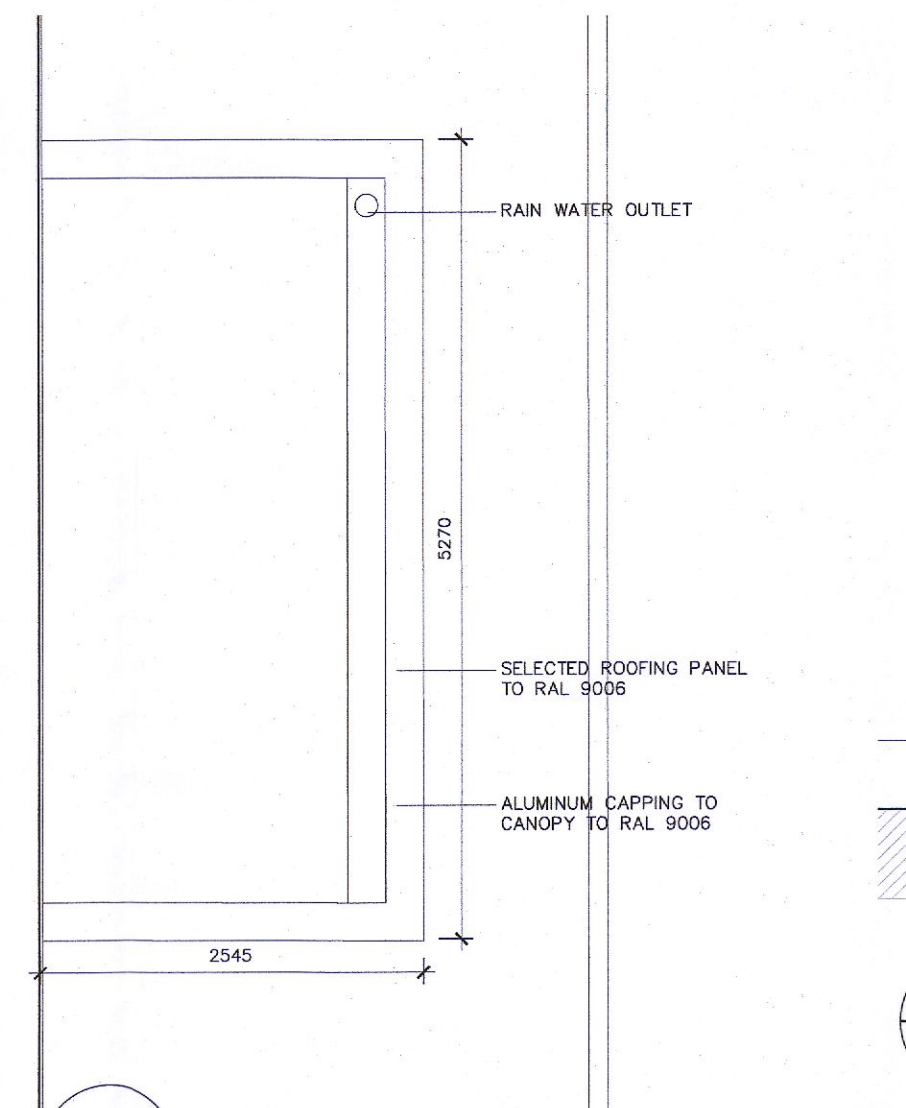


13 Proposed Covered Staff Bike Parking Roof Plan
PA-401 1:50

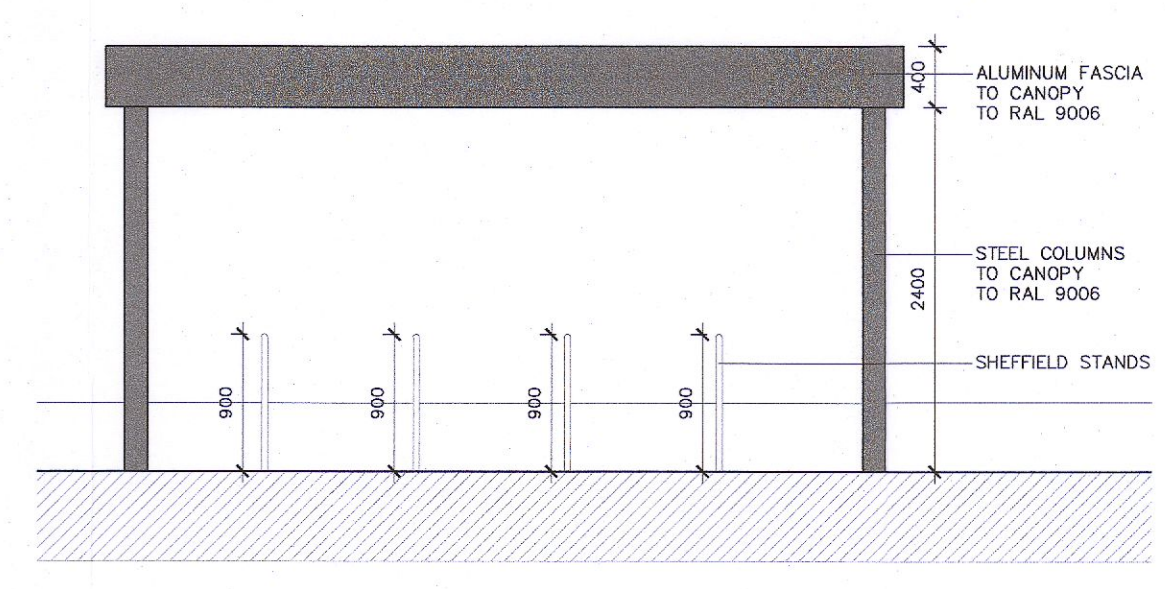


14 Proposed Covered Staff Bike Parking Front Elevation
PA-401 1:50

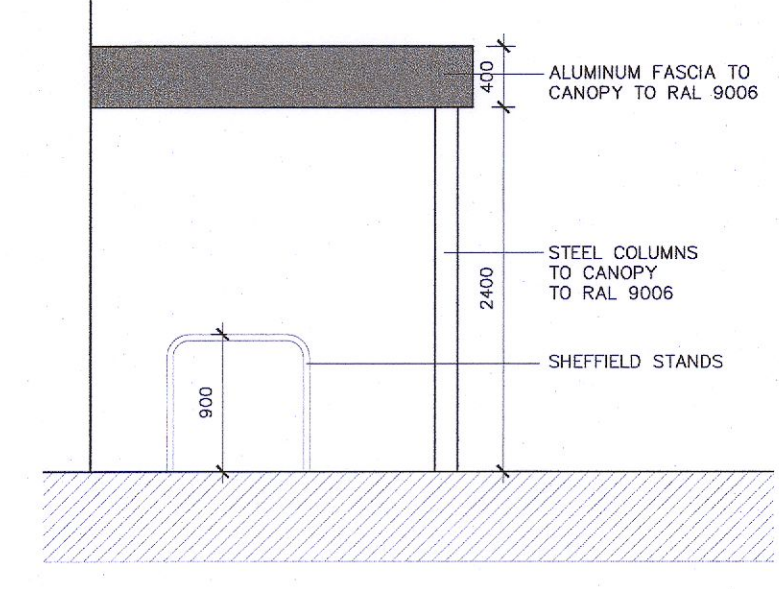


15 Proposed Covered Staff Bike Parking Side Elevation
PA-401 1:50

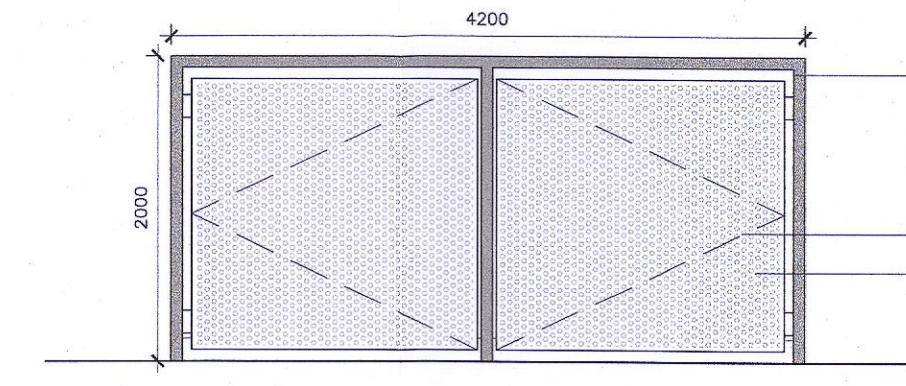

16 Proposed Bin Store Front Elevation
PA-401 1:50

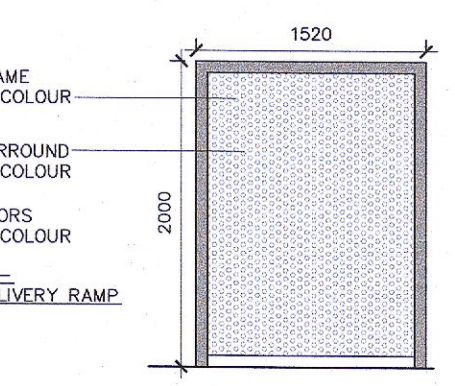

17 Proposed Bin Store Side Elevation
PA-401 1:50

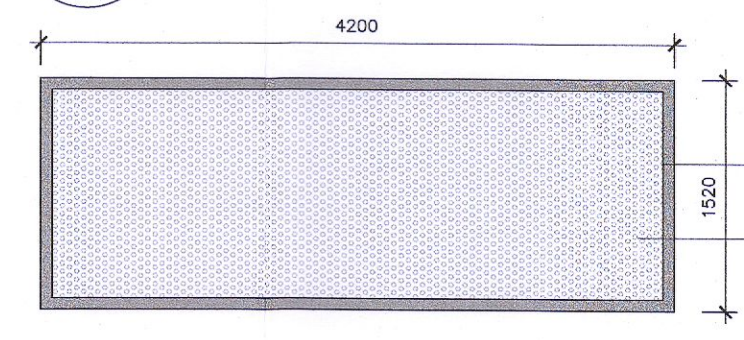

18 Proposed Bin Store Plan
PA-401 1:50

NOTES:
Do not scale from this drawing.
Any discrepancies found on site to be reported to Darmody Architects immediately.
Any discrepancies found on drawings to be reported to Darmody Architects immediately.
Refer to engineers drawings for structural details.
All dimensions sized to blockwork.

Rev.	Description	Date	Initials	DRAWING KEY	SCALE BAR	DRAWING KEY	NORTH POINT
					0 05		

creative innovative flexible

darmody
architecture

91 Townsend Street, Dublin 2
353 1 672 9907
info@darmodyarchitecture.com
darmodyarchitecture.com

Rev. No.	Scale	Date	Dm. By	Chkd. By	Issue
	1:50 @ A1	18/05/2022	Kevin Barry	Alan Ryan	Planning

Project	Proposed Lidl Store at Newcastle, Co. Dublin		
Title	Proposed Trolley Bay, Signage Covered Bike Parking and Bin Store		
Client	Lidl Ireland GmbH		
Dwg. No.	PA-401	Job No.	22013