


1 EXISTING - BLOCK E - NORTH ELEVATION - PLANNING REF ABP-305556-19
Scale: 1 : 200



3 EXISTING - BLOCK E - EAST ELEVATION - PLANNING REF ABP-305556-19
Scale: 1 : 200



2 PROPOSED - BLOCK E - NORTH ELEVATION
Scale: 1 : 200

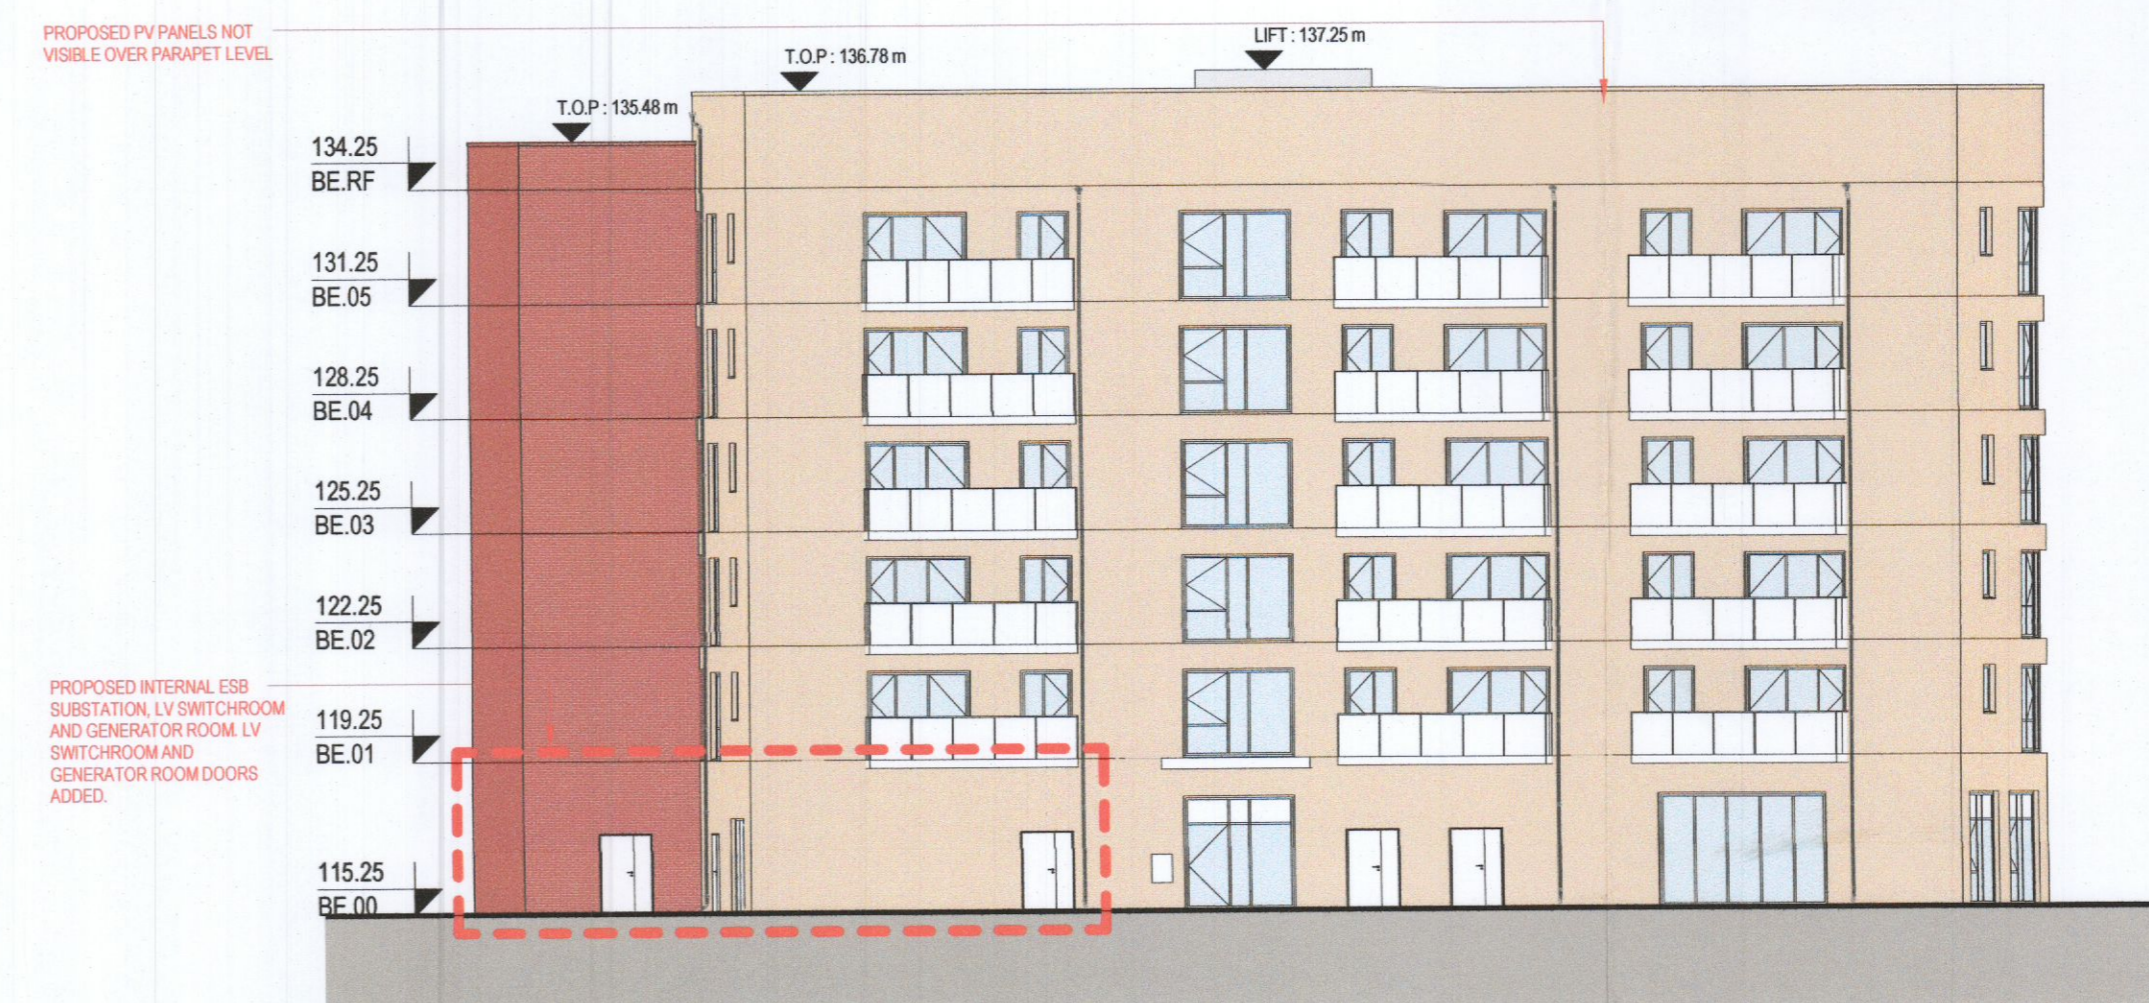

4 PROPOSED - BLOCK E - EAST ELEVATION
Scale: 1 : 200

RAINWATER PIPE

NOTE:
PROPOSED ELEVATION
VIEWS TAKEN AS TRUE
ELEVATIONS TO FACADE

APPROVED BY

PLANNING

Client: CITYWEST DRIVE LIMITED PARTNERSHIP
Project: CITYWEST DRIVE
Title: PROPOSED - BLOCK E - NORTH & EAST ELEVATIONS

Sheet No.: **1272-MDO-BE-ZZ-DR-A-08002**
Scale as: As indicated @ A1 Current Rev.: 4 Project No.: 1272

MC CAULEY DAYE O'CONNELL
ARCHITECTS

11 Merrion Square, Dublin 2, Ireland
Telephone: +353 (0)1 400 412
info@m.d.o.ie | www.m.d.o.ie

REV	DATE	DESCRIPTION	BY
1	02/02/2022	ISSUED FOR PLANNING	FK
2	13/05/2022	ISSUED FOR PLANNING	FK
3	03/06/2022	ISSUED FOR PLANNING	FK
4	14/06/2022	ISSUED FOR PLANNING	FK