

1 EXISTING - BLOCK E - SOUTH ELEVATION - PLANNING REF ABP-305556-19
Scale: 1:200



2 EXISTING - BLOCK E - WEST ELEVATION - PLANNING REF ABP-305556-19
Scale: 1:200





3 PROPOSED - BLOCK E - SOUTH ELEVATION
Scale: 1:200



PROPOSED - BLOCK E - WEST ELEVATION

Scale: 1:200

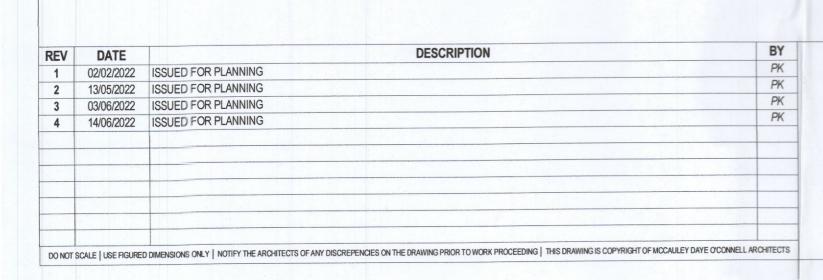

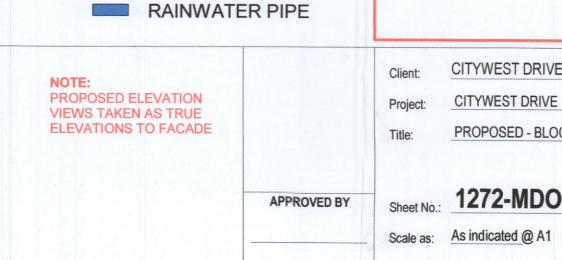



Sheet No.: 1272-MDO-BE-ZZ-DR-A-08001

Scale as: As indicated @ A1 Current Rev.: 4 Project No.: 1272

11 Merrion Square, Dublin 2, Ireland Telephone: +353 (0)1 400 4171 info@mdo.ie | www.mdo.ie

C:\Users\PKing\Documents\1272-MDO-ZZ-ZZ-MC-A-00001-Bldg_pkingD2VFS.rvt