




Front, North-East Elevation
Scale 1 : 200

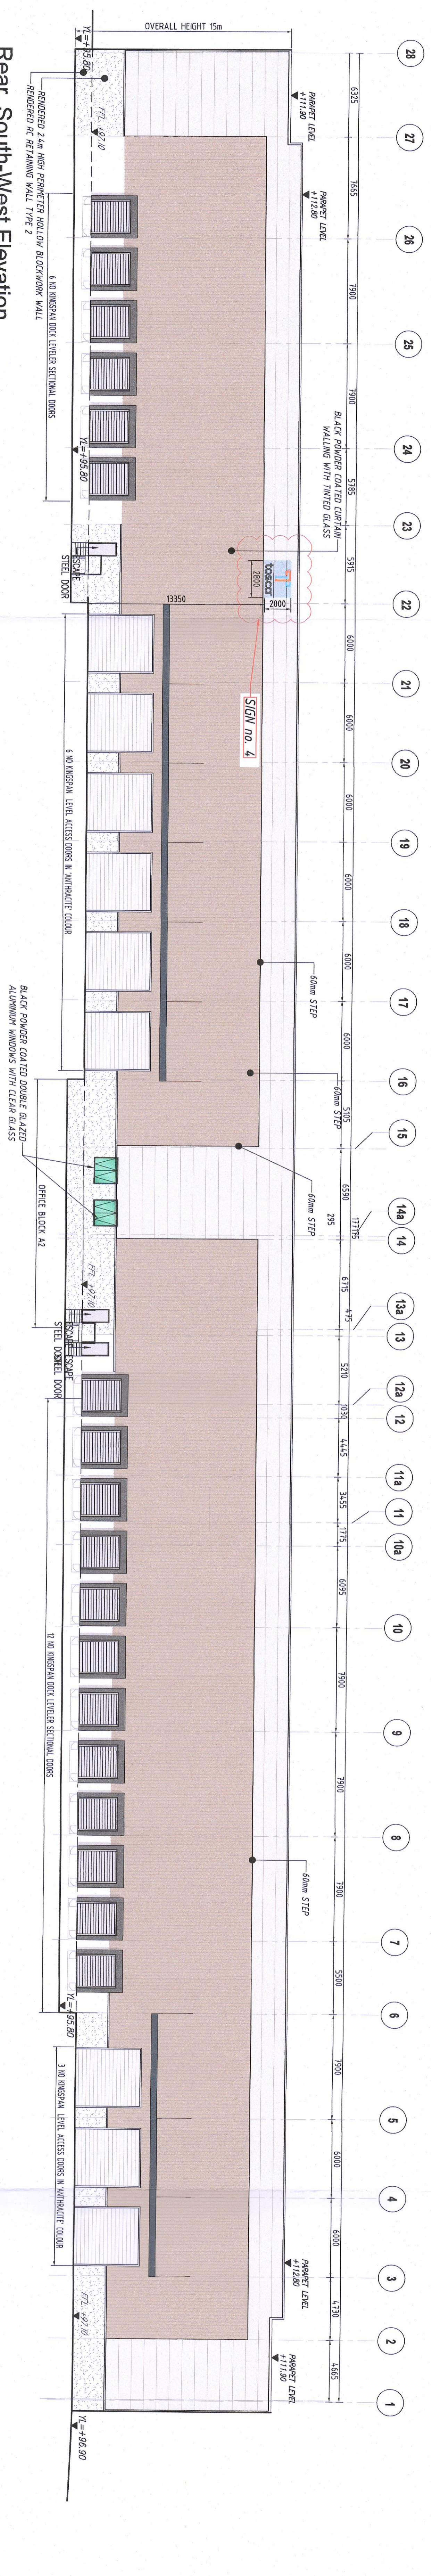




Rear, South-West Elevation
Scale 1 : 200

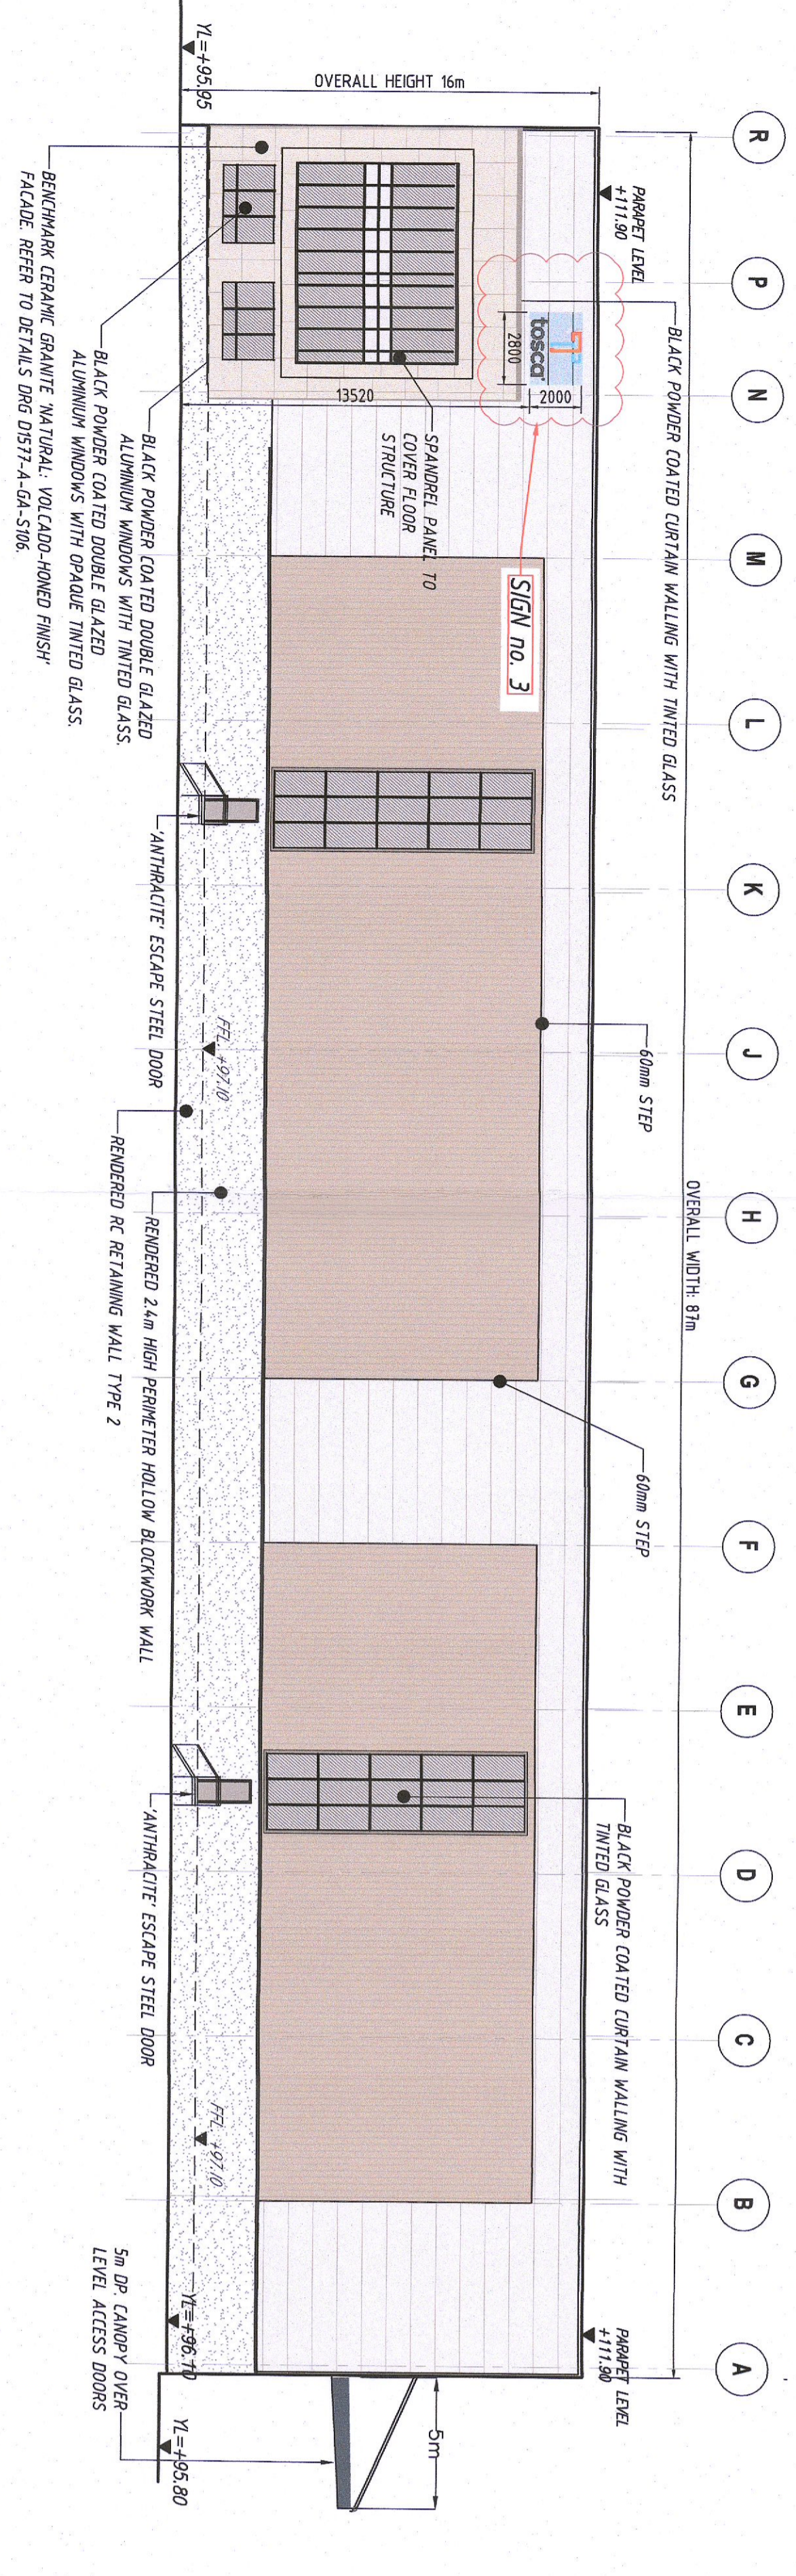

Side, North-West Elevation
Scale 1 : 200

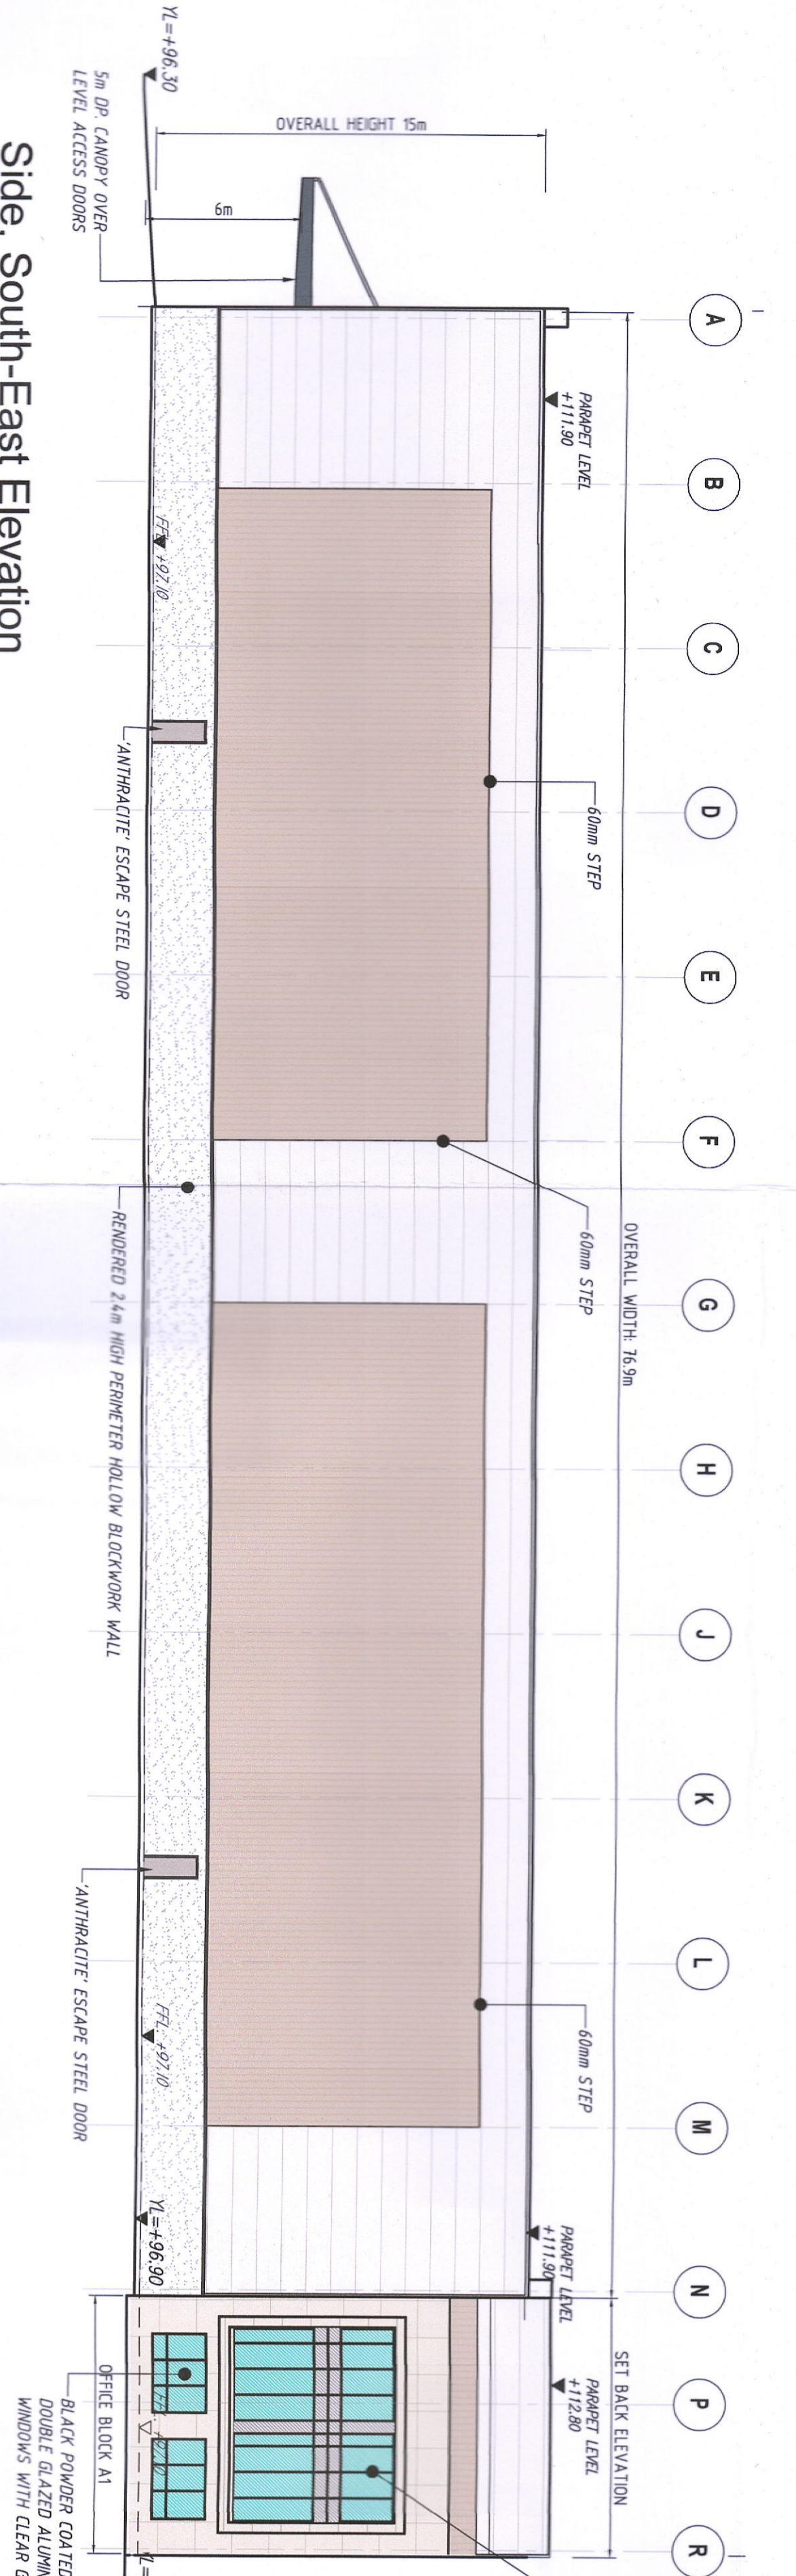


Side, South-East Elevation
Scale 1 : 200

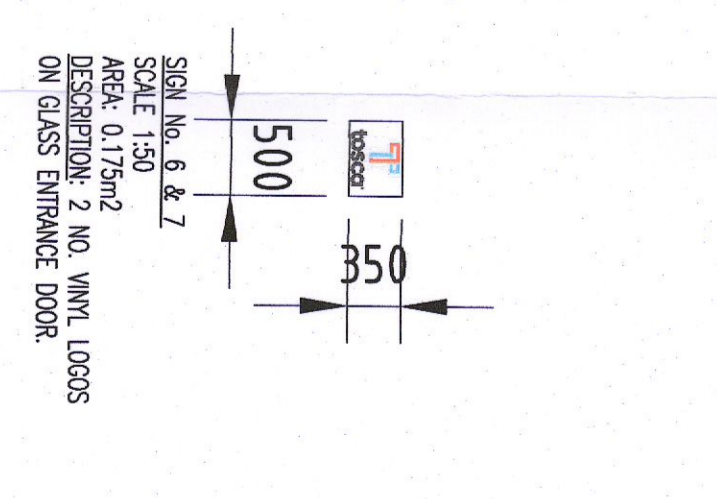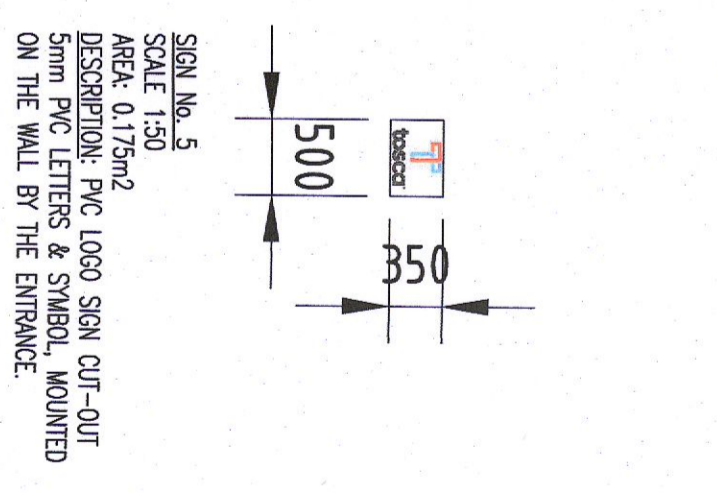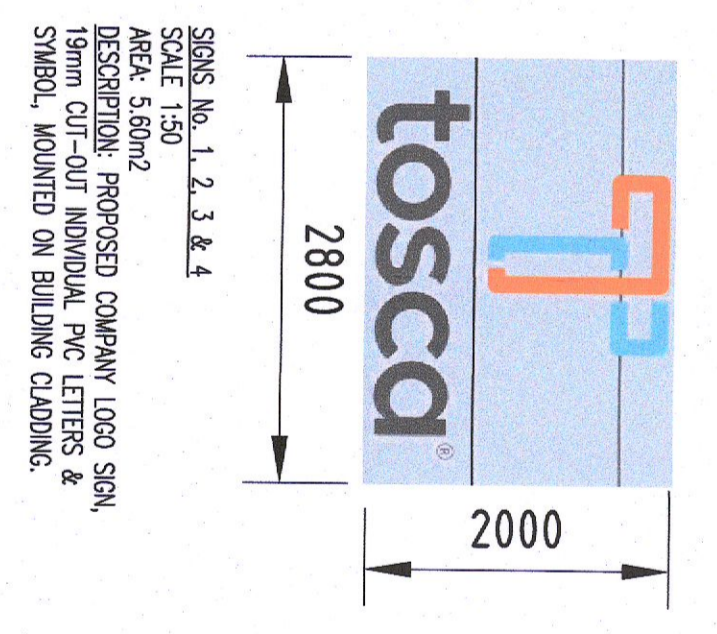

NOTE: THIS APPLICATION IS FOR SIGNAGE ONLY ON THE EXISTING BUILDING. THERE ARE NO ALTERATIONS TO THE BUILDING ELEVATIONS OTHER THAN PLACING 7 NO. PROPOSED SIGNS.

CLADDING LEGEND

- RAMP KINGSPIAN GOSSERING GREY RAL 089 TO SF OR EQUIVALENT CLADDING TYPE LAD ON SIDE WALLS
- APP KINGSPIAN GREY WHITE OR EQUIVALENT CLADDING TYPE LAD ON TYPICAL TOPHATS ON SIDE WALLS

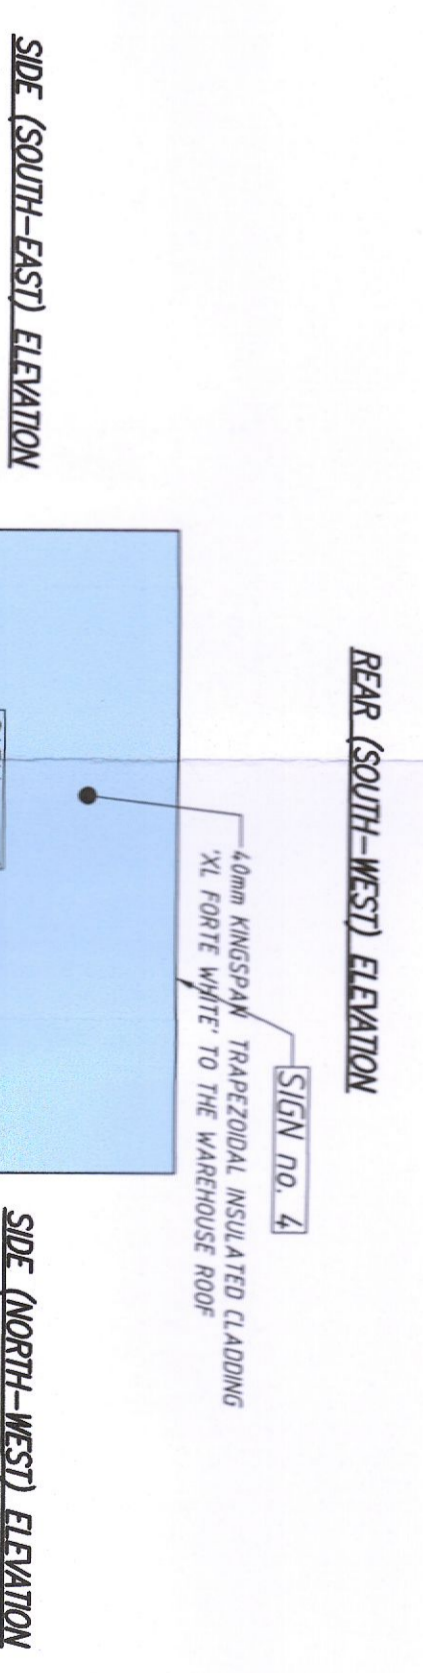

KEY PLAN

PROJECT INFORMATION

CLIENT: DEPARTMENT LANS AT COLLEGE LAKE, GREENOSUE RATHCOOLE, CO. DUBLIN

ARCHITECT: COLLEMAN DESIGN

CONSULTING ENGINEERS: KWANNAGH BURKE CONSULTING ENGINEERS

DATE: 01/24

SCALE: P1