



2 PROPOSED FIRST FLOOR PLAN
PL04

SCALE 1:100

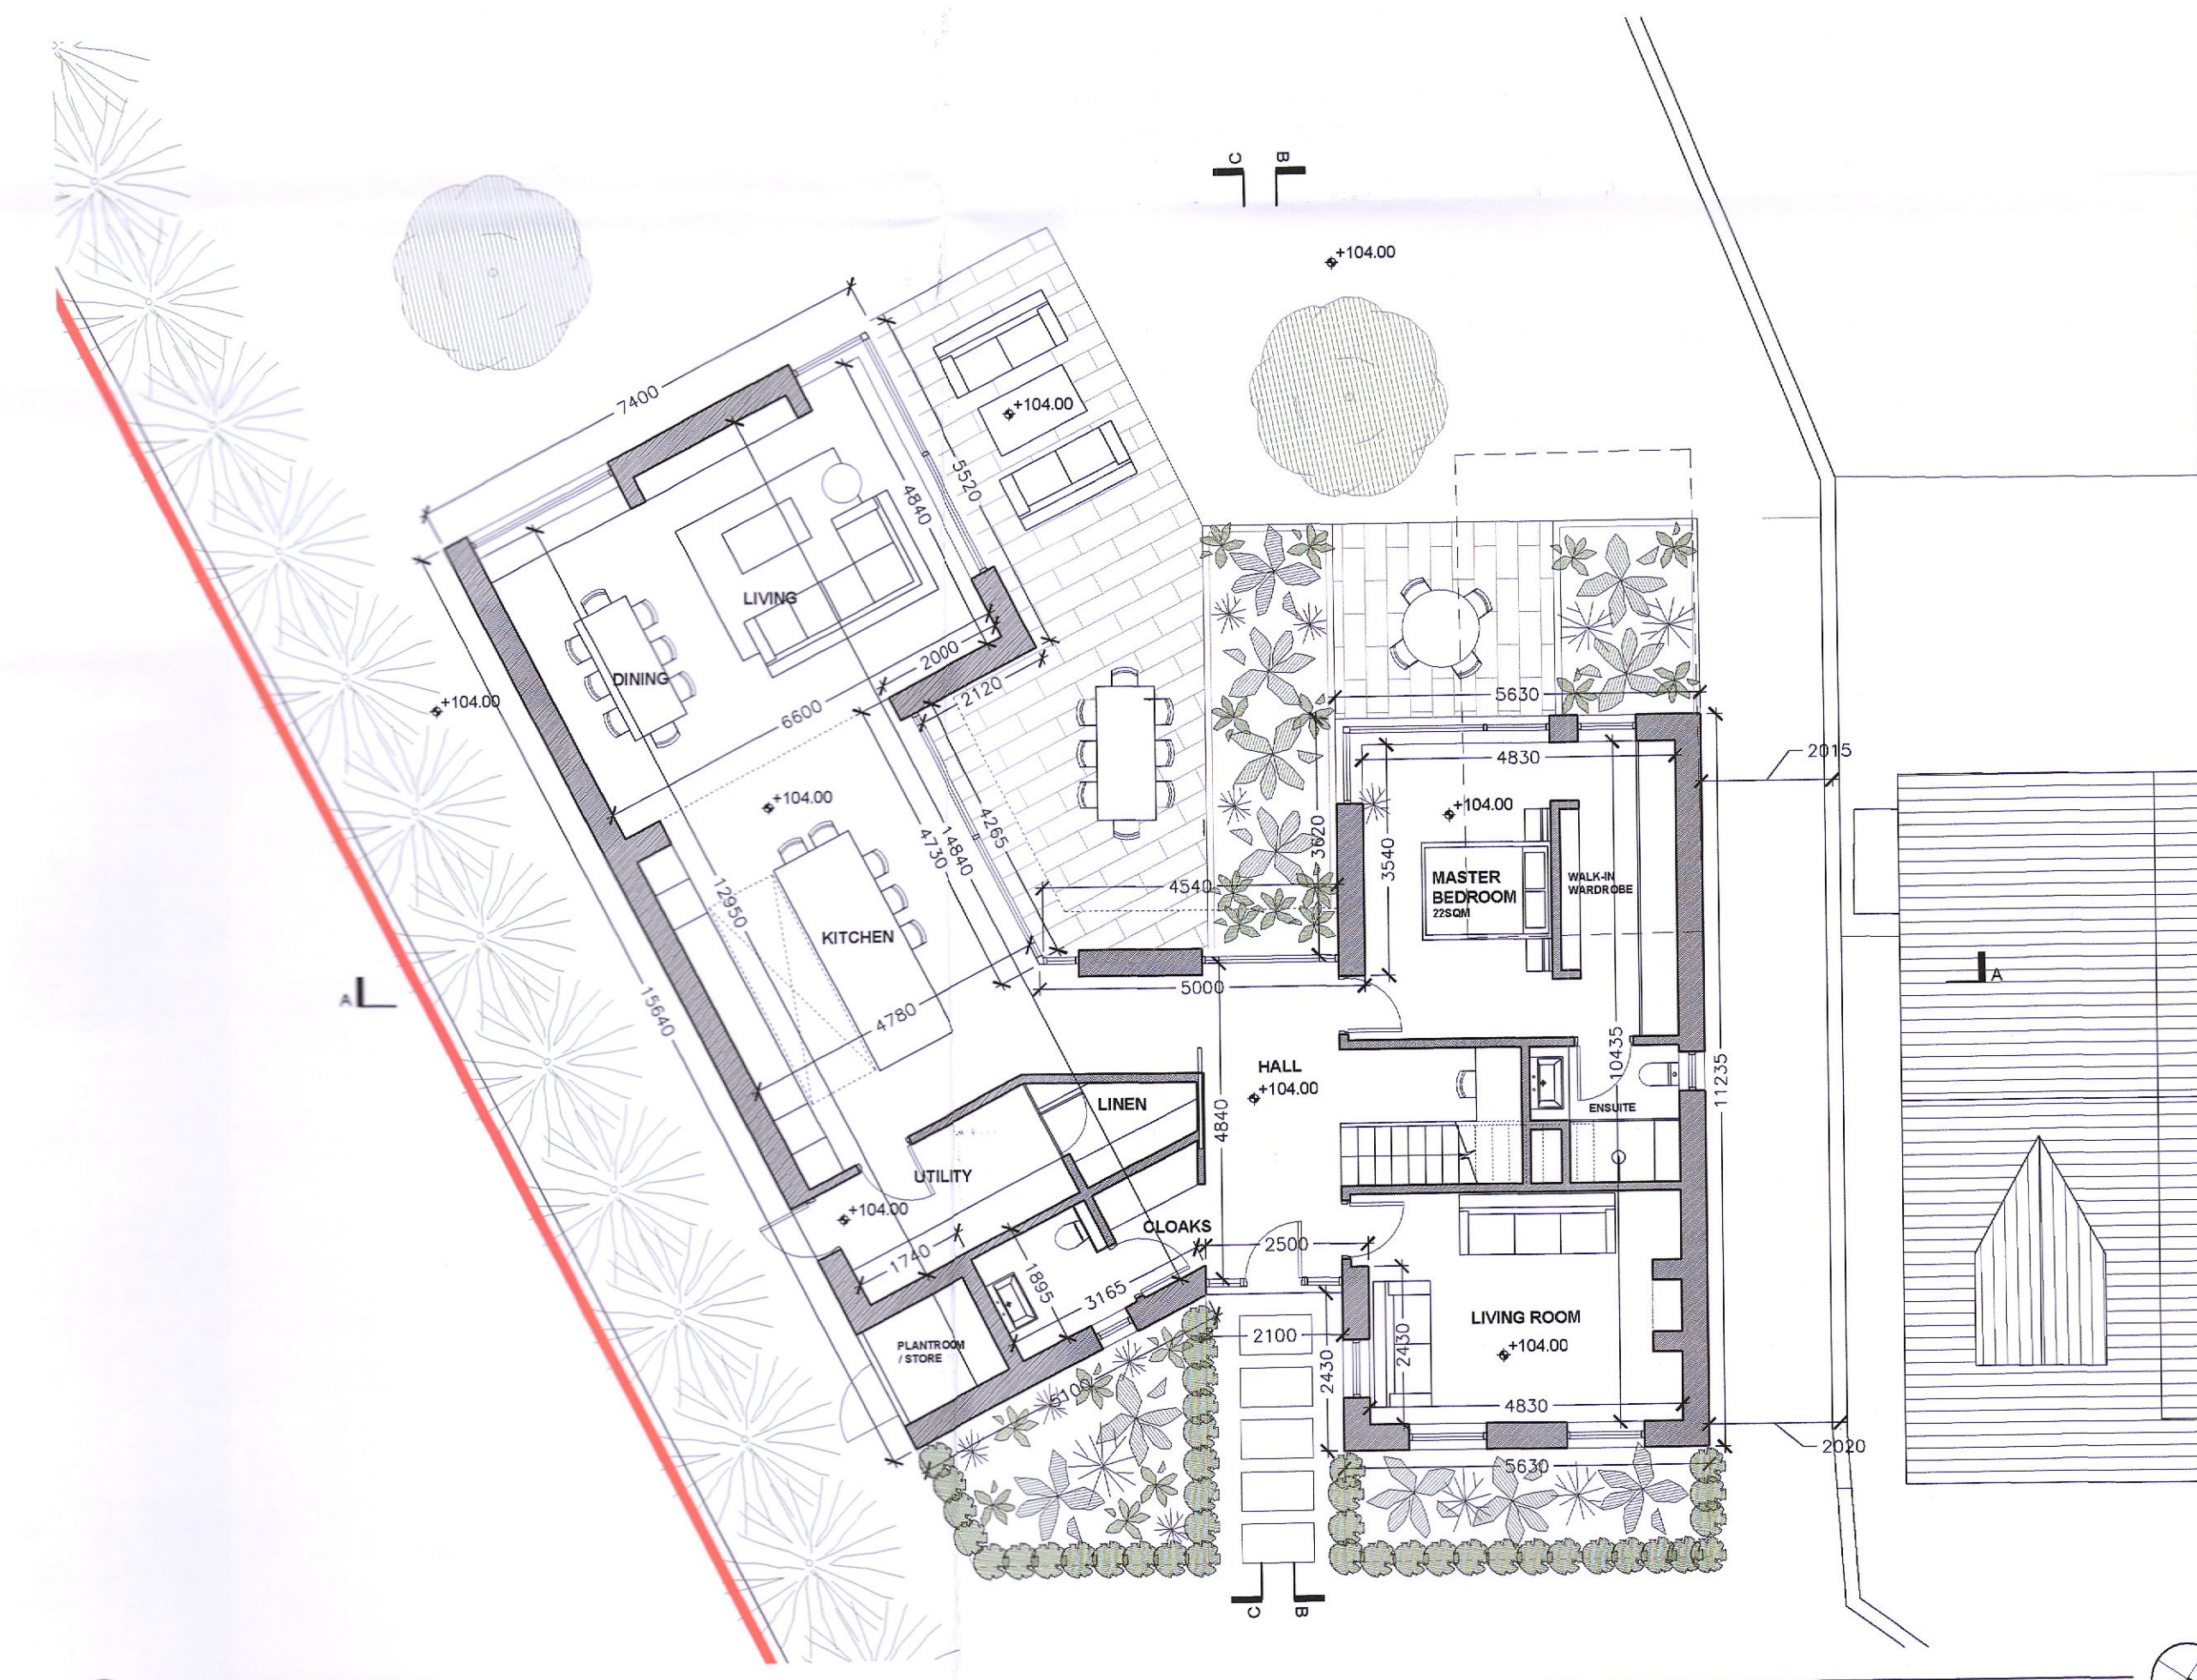


1 PROPOSED GROUND FLOOR PLAN
PL04

SCALE 1:100

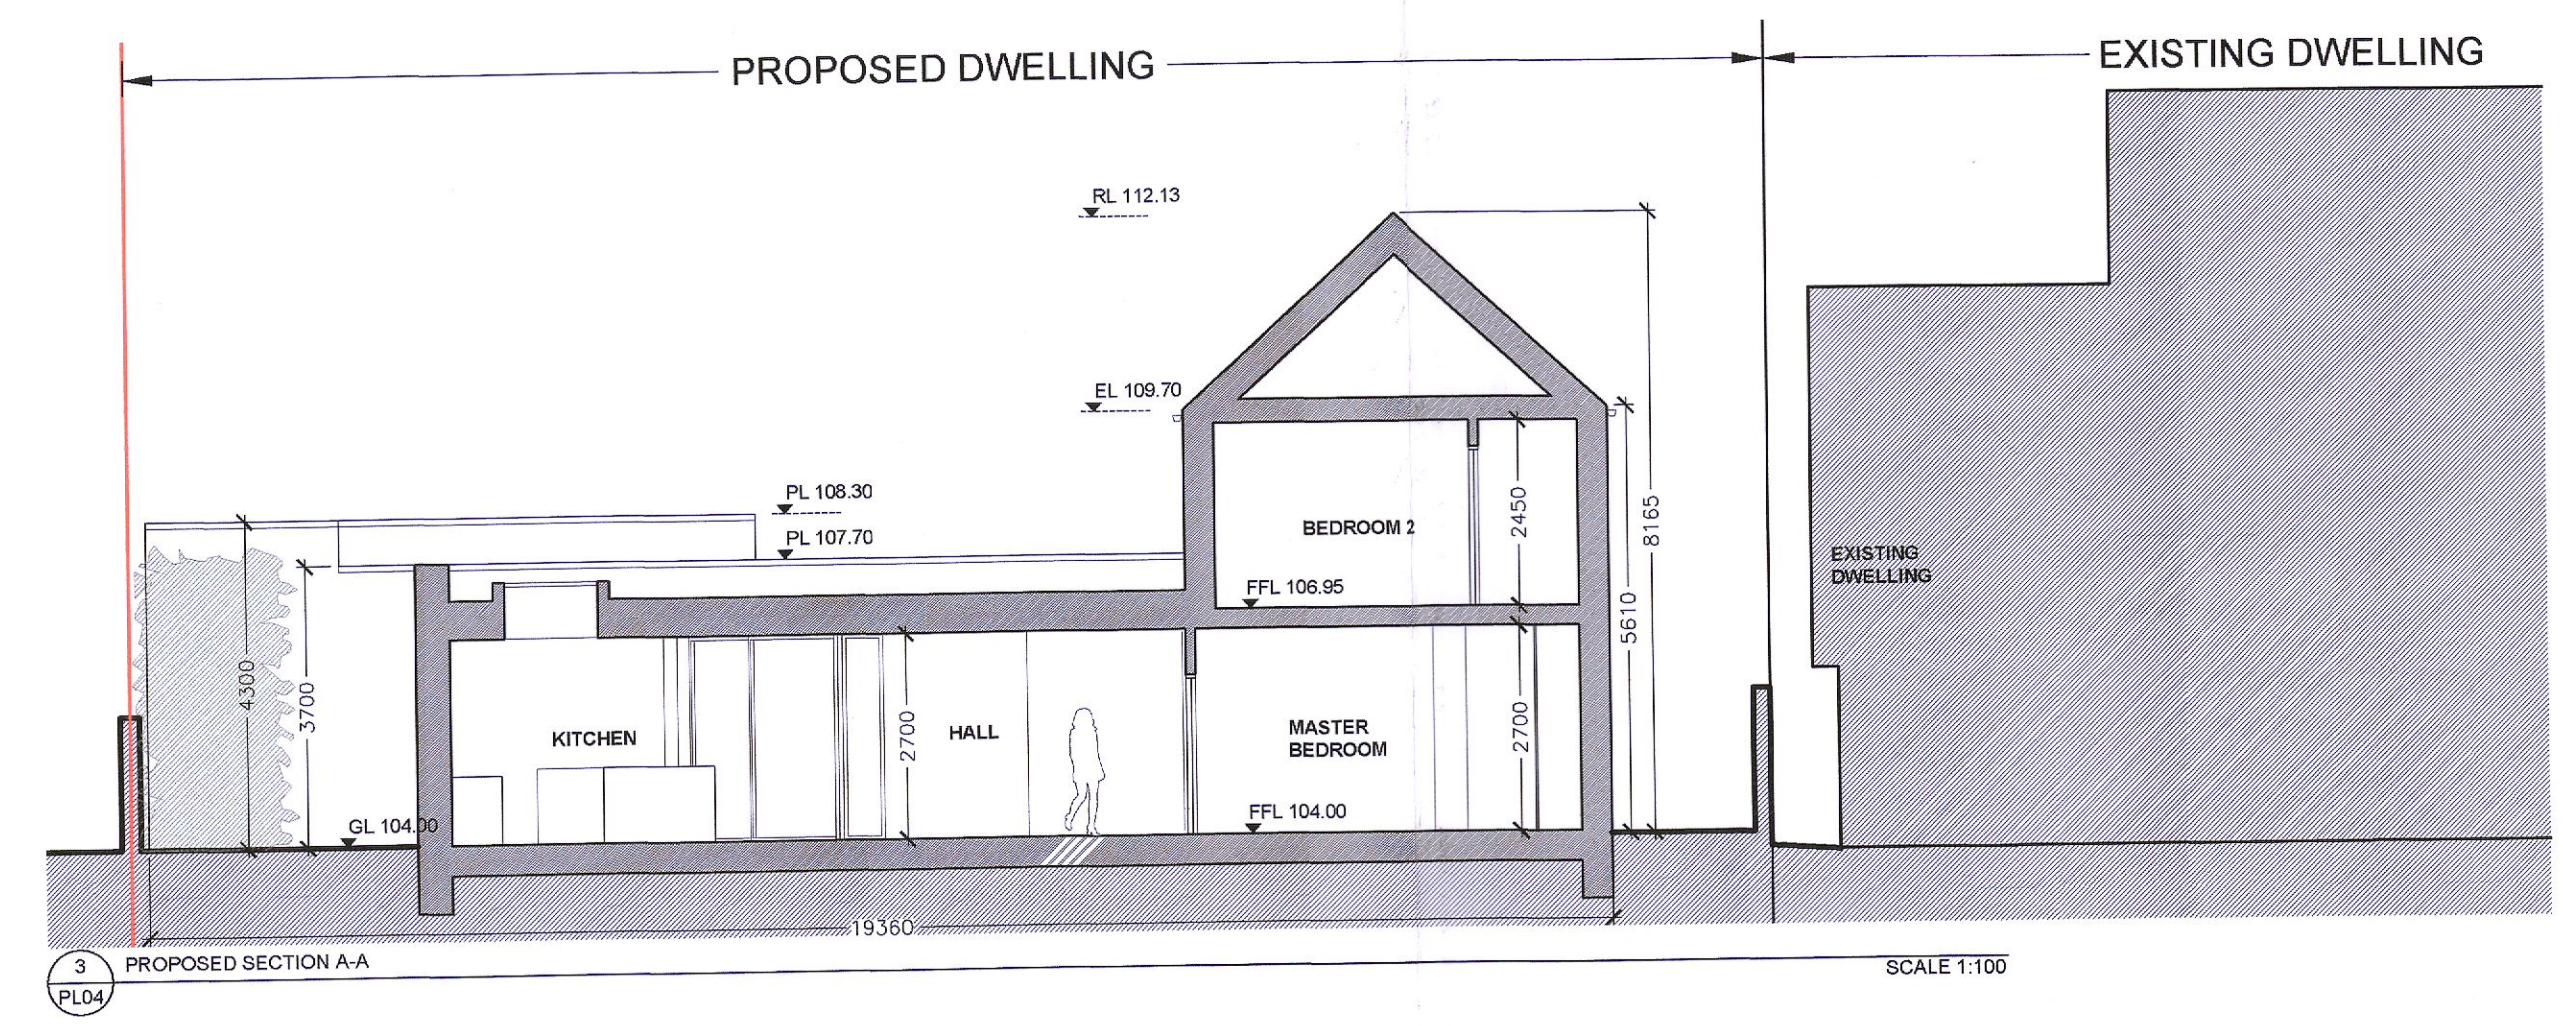


3 PROPOSED SECTION A-A
PL04

SCALE 1:100

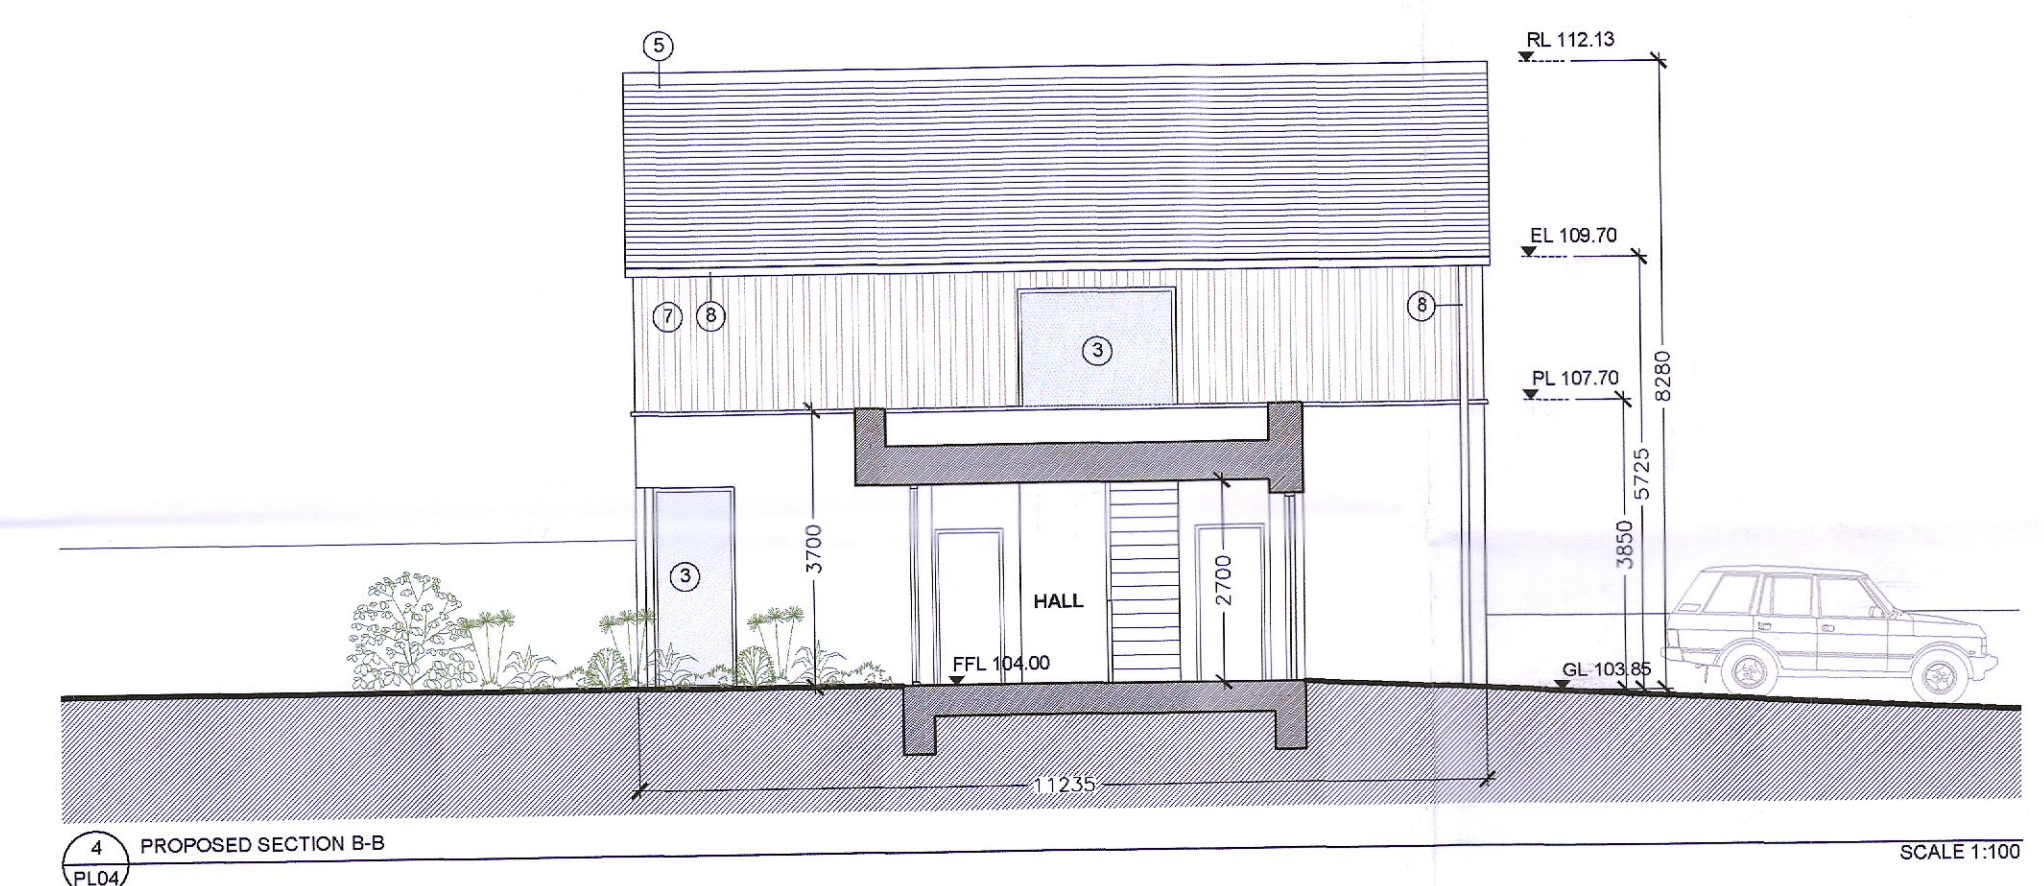

4 PROPOSED SECTION B-B
PL04

SCALE 1:100

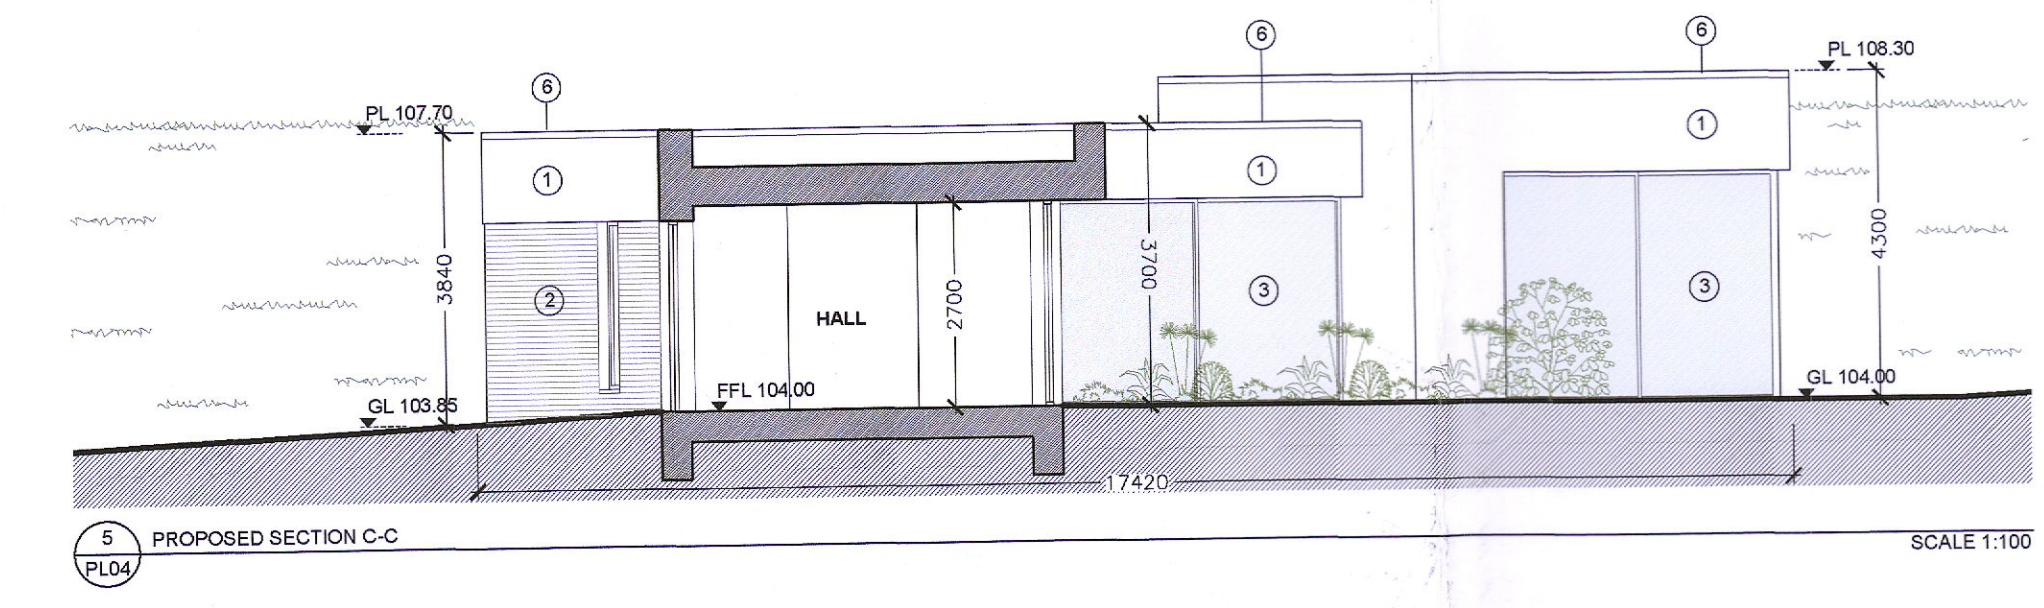

5 PROPOSED SECTION C-C
PL04

SCALE 1:100

- SPECIFICATION & MATERIALS**
- 1 PROPOSED PAINTED SELF COLOURED RENDER FINISH
 - 2 PROPOSED BRICK FINISH
 - 3 PROPOSED TIMBER/POWDER COATED ALUMINIUM WINDOWS & DOORS
 - 4 PROPOSED ROOFLIGHT
 - 5 PROPOSED NATURAL SLATE ROOF FINISH
 - 6 PROPOSED POWDER COATED ALUMINIUM CAPPING
 - 7 PROPOSED VERTICAL HARDWOOD TIMBER CLADDING, OILED
 - 8 PROPOSED POWDER COATED ALUMINIUM GUTTERS AND DOWNPIPES

MEMBER OF THE ROYAL INSTITUTE OF ARCHITECTS OF IRELAND R.I.A.I.
GENERAL: THESE DRAWINGS TO BE READ IN CONJUNCTION WITH ALL RELEVANT ARCHITECTS AND ENGINEERS DRAWINGS AND SPECIFICATIONS. FIGURED DIMENSIONS ONLY TO BE USED. ALL DIMENSIONS TO BE CHECKED ON SITE PRIOR TO CONSTRUCTION OR FABRICATION. THE CONTRACTOR SHALL NOTIFY THE ARCHITECT / ENGINEER OF ANY DISCREPANCIES.

REV	DATE	DESCRIPTION

- LEGEND:**
- PROPOSED WALLS
 - STRUCTURE TO BE REMOVED
 - SITE BOUNDARY
 - PROPOSED SURFACE WATER DRAINAGE
 - PROPOSED FOUL WATER DRAINAGE
 - EXISTING DRAINAGE

DMVF
ARCHITECTS
276-278 LOWER RATHMINES ROAD, RATHMINES, DUBLIN 6
t: 01 407 1180 f: 01 412 8246
e: info@dmvf.ie www.dmvf.ie

CLIENT: JOHN & SHEILA MURPHY
PROJECT: THE MUDDIES, RATHFARNHAM, Co. DUBLIN
PROPOSED FLOOR PLANS AND SECTIONS
STATUS: PLANNING
REF: 2105DWSPLOT/PLANNING.DWG

JOB NO: 2105
DWG NO: PL04
REV NO: 1
DATE: Jul-22
SCALE: 1:100