


**1 BLOCK B - EXISTING ROOF PLAN** PLANNING REF ABP-305556-19  
Scale: 1 : 200

THIS DRAWING WAS PRODUCED AND SUBMITTED TO PLANNING BY JOHN FLEMING ARCHITECTS AND REMAINS THEIR COPYRIGHT

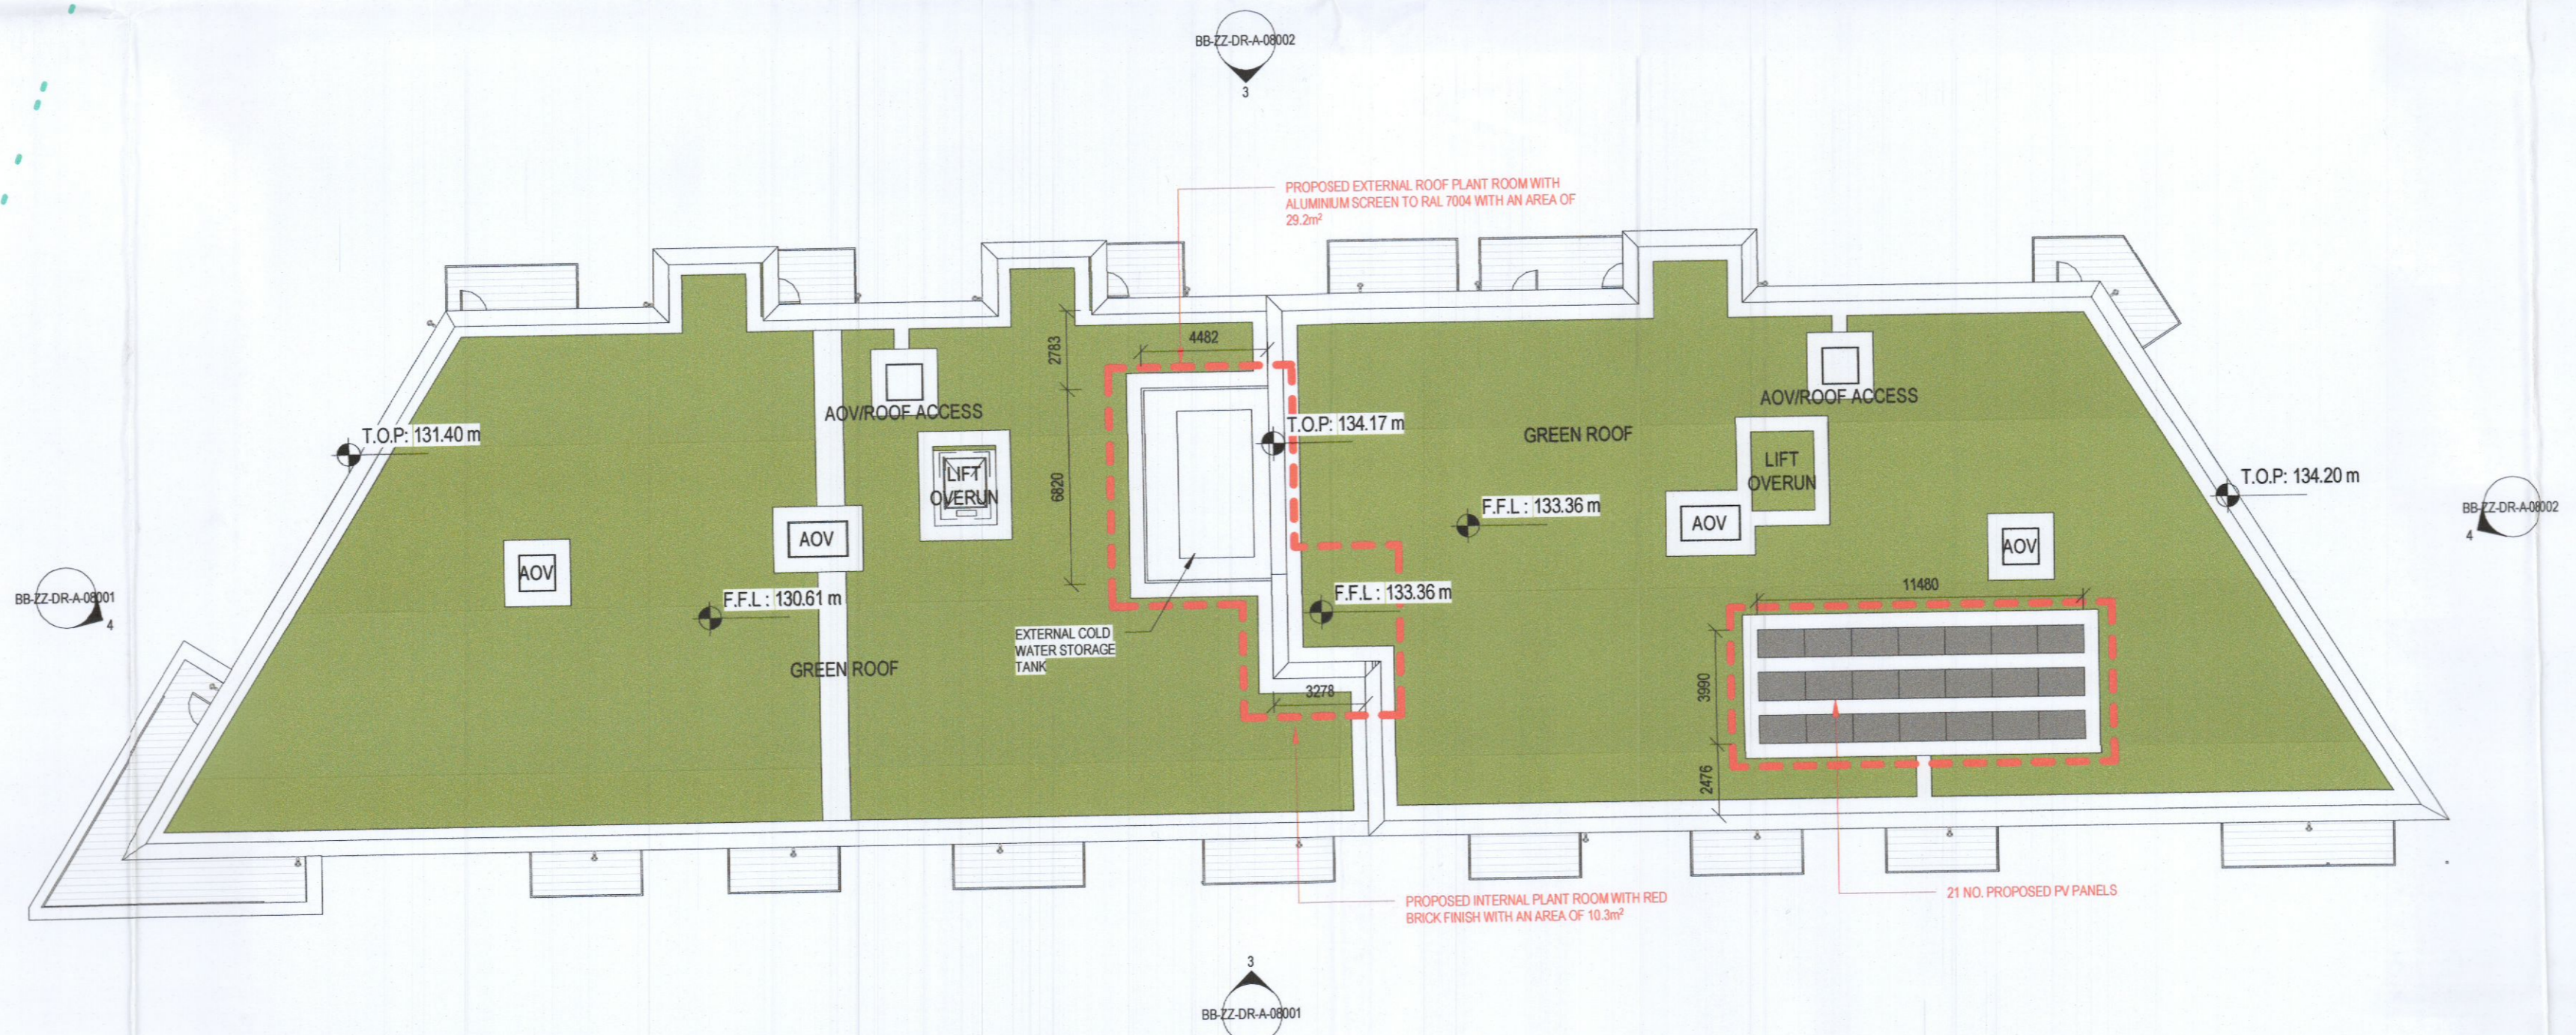

**2 BLOCK B - PROPOSED ROOF PLAN**  
Scale: 1 : 200

**PLANNING**

REV	DATE	DESCRIPTION	BY
1	21/01/2022	ISSUED FOR PLANNING	PK
2	29/01/2022	ISSUED FOR PLANNING	PK
3	02/02/2022	ISSUED FOR PLANNING	PK
4	13/05/2022	ISSUED FOR PLANNING	PK
5	03/06/2022	ISSUED FOR PLANNING	PK
6	14/06/2022	ISSUED FOR PLANNING	PK

- - - - - SITE BOUNDARY
- - - - - AMENDMENTS TO PLANNING APPLICATION REF ABP-305556-19

**NORTH POINT**

ONLY FOR REFERENCE WITH PLAN DRAWINGS

**APPROVED BY**

Client: CITYWEST DRIVE LIMITED PARTNERSHIP  
 Project: CITYWEST DRIVE  
 Title: BLOCK B - ROOF PLAN

Sheet No: **1272-MDO-BB-R1-DR-A-07006**  
 Scale as: As indicated @ A1 Current Rev.: 6 Project No.: 1272

**MC CAULEY DAYE O'CONNELL ARCHITECTS**

11 Merrion Square, Dublin 2, Ireland  
 Telephone: +353 (0)1 400 4171  
 info@m.d.o.ie | www.m.d.o.ie