


**1 BLOCK C - EXISTING ROOF PLAN PLANNING REF ABP-305556-19**  
 Scale: 1 : 200

THIS DRAWING WAS PRODUCED AND SUBMITTED TO PLANNING BY JOHN FLEMMING ARCHITECTS AND REMAINS THEIR COPYRIGHT

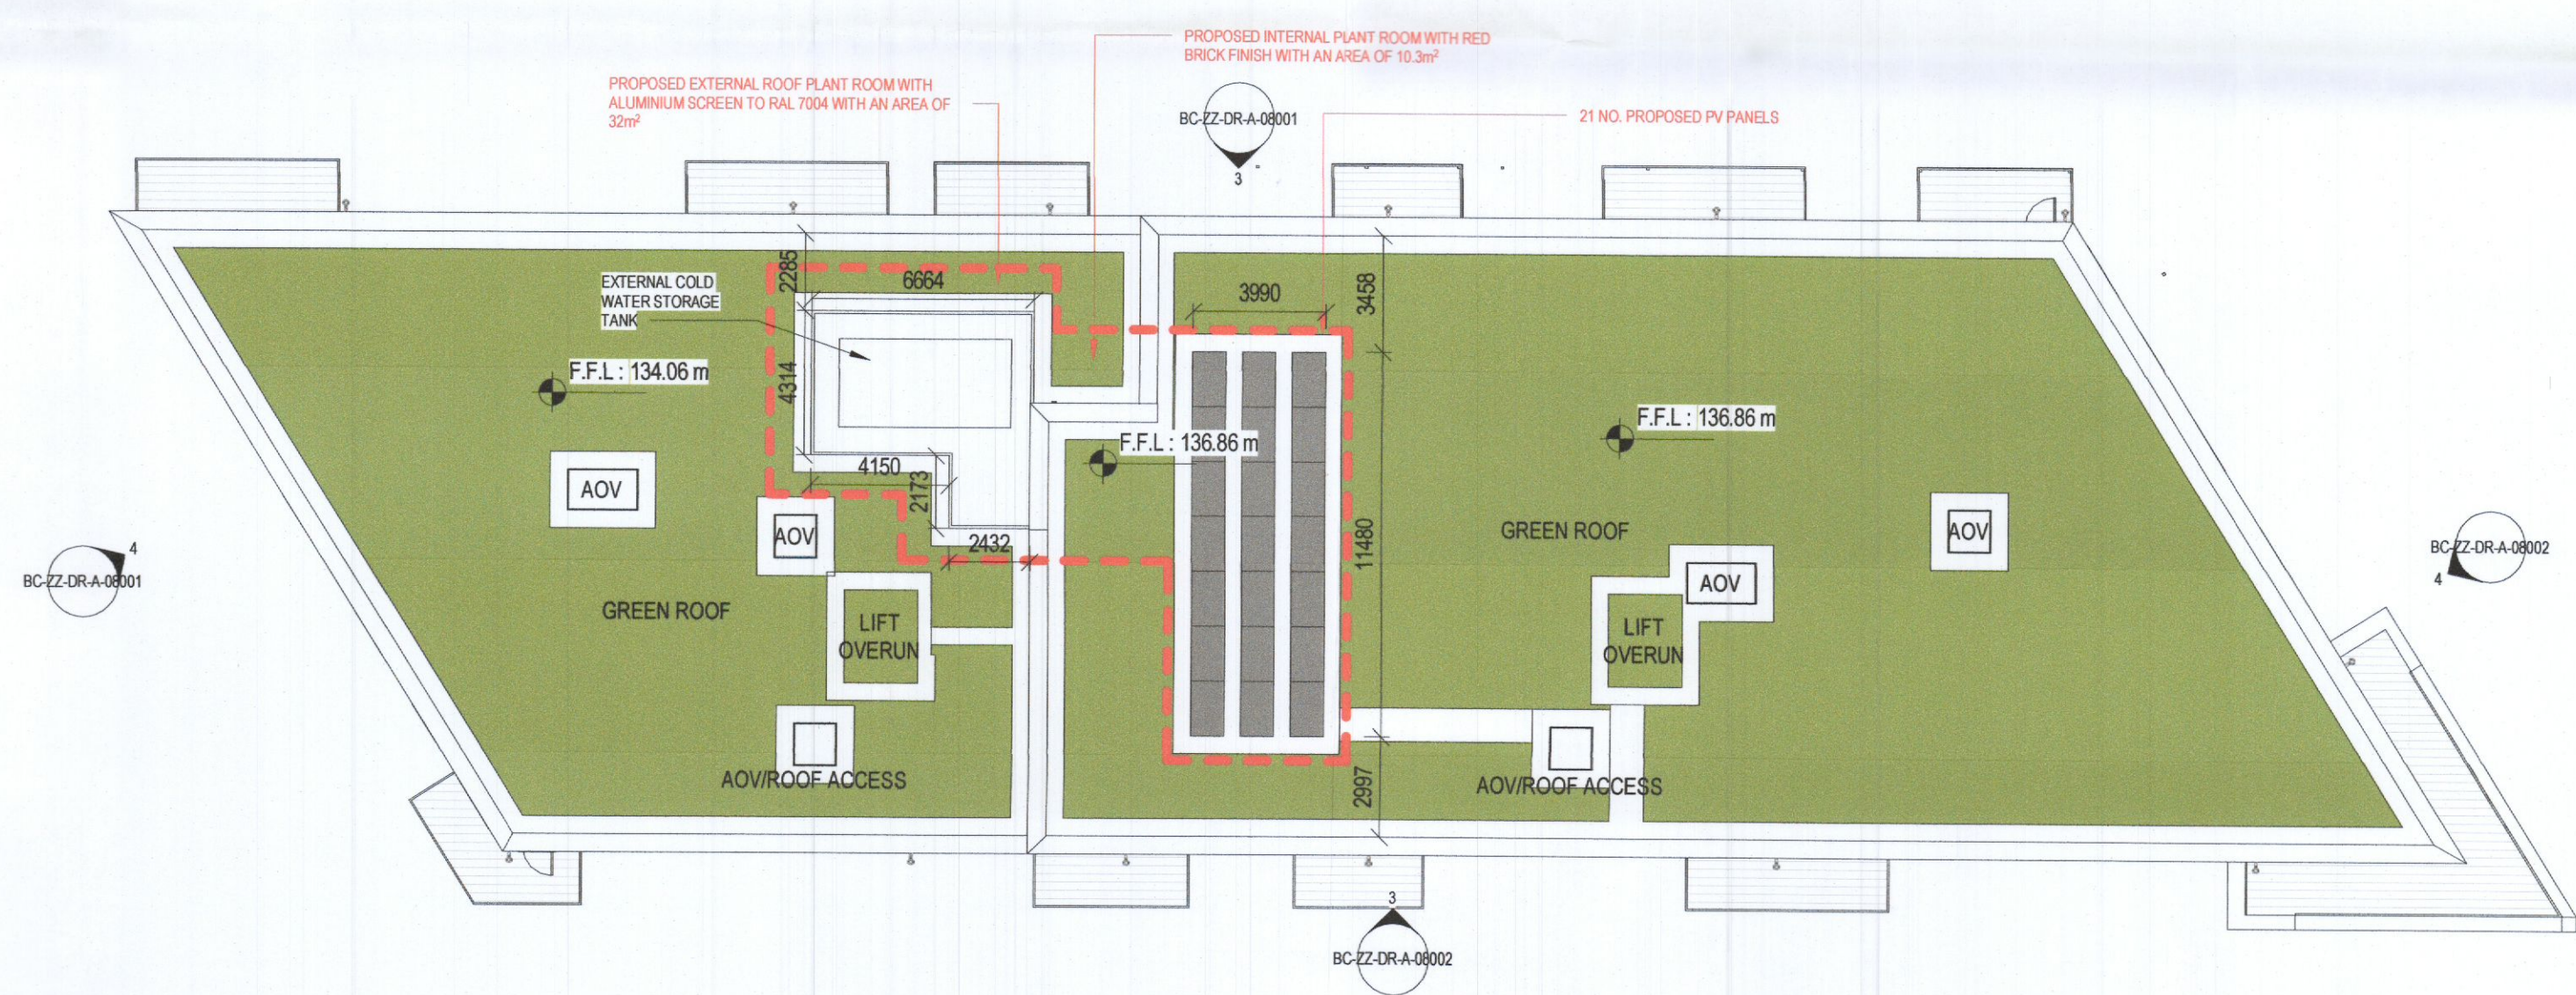

**2 BLOCK C - PROPOSED ROOF PLAN**  
 Scale: 1 : 200

REV	DATE	DESCRIPTION	BY
1	21/01/2022	ISSUED FOR PLANNING	PK
2	28/01/2022	ISSUED FOR PLANNING	PK
3	02/02/2022	ISSUED FOR PLANNING	PK
4	13/05/2022	ISSUED FOR PLANNING	PK
5	03/06/2022	ISSUED FOR PLANNING	PK
6	14/06/2022	ISSUED FOR PLANNING	PK

--- SITE BOUNDARY  
 --- AMENDMENTS TO PLANNING APPLICATION REF ABP-305556-19

**NORTH POINT**

ONLY FOR REFERENCE WITH PLAN DRAWINGS

**APPROVED BY**

**PLANNING**

Client: CITYWEST DRIVE LIMITED PARTNERSHIP  
 Project: CITYWEST DRIVE  
 Title: BLOCK C - ROOF PLAN

Sheet No.: **1272-MDO-BC-R1-DR-A-07007**  
 Scale as: As indicated @ A1 Current Rev.: 6 Project No.: 1272

**MC CAULEY DAYE O'CONNELL**  
 ARCHITECTS

11 Merrion Square, Dublin 2, Ireland  
 Telephone: +353 (0)1 400 4171  
 info@mdo.ie | www.mdo.ie