


1 BLOCK D - EXISTING ROOF PLAN PLANNING REF ABP-305556-19
 Scale: 1 : 200

THIS DRAWING WAS PRODUCED AND SUBMITTED TO PLANNING BY JOHN FLEMMING ARCHITECTS AND REMAINS THEIR COPYRIGHT

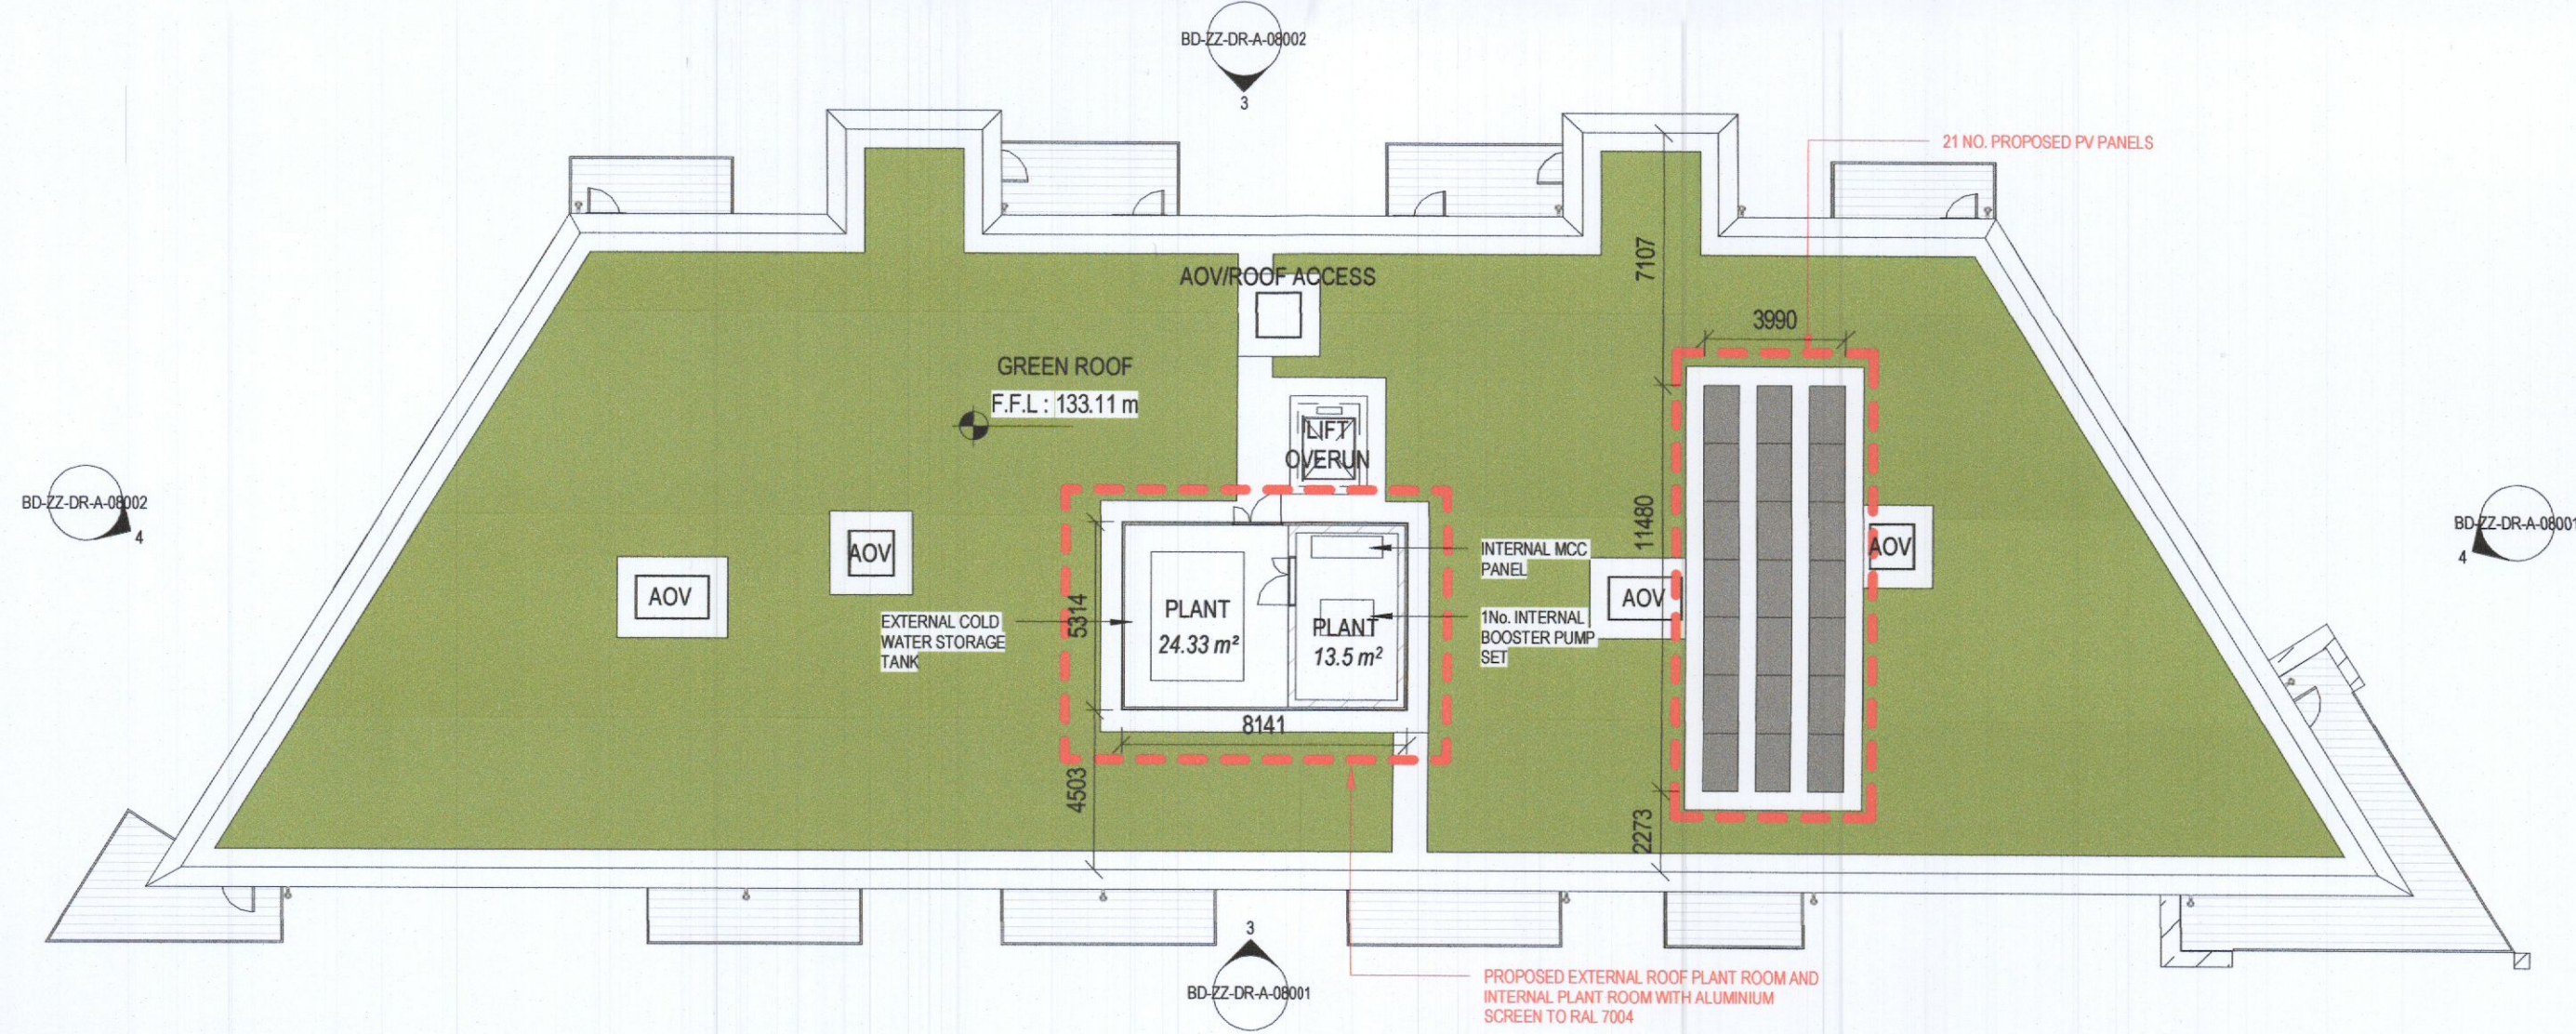

2 BLOCK D - PROPOSED ROOF PLAN
 Scale: 1 : 200

--- SITE BOUNDARY
 --- AMENDMENTS TO PLANNING APPLICATION REF ABP-305556-19

NORTH POINT

ONLY FOR REFERENCE WITH PLAN DRAWINGS

APPROVED BY

PLANNING

Client: CITYWEST DRIVE LIMITED PARTNERSHIP
 Project: CITYWEST DRIVE
 Title: BLOCK D - ROOF PLAN

Sheet No.: **1272-MDO-BD-R1-DR-A-07006**
 Scale as: As indicated @ A1 Current Rev.: 6 Project No.: 1272

MC CAULEY DAYE O'CONNELL ARCHITECTS

11 Merrion Square, Dublin 2, Ireland
 Telephone: +353 (0)1 400 4171
 info@mdo.ie | www.mdo.ie

REV	DATE	DESCRIPTION	BY
1	21/01/2022	ISSUED FOR PLANNING	PK
2	28/01/2022	ISSUED FOR PLANNING	PK
3	02/02/2022	ISSUED FOR PLANNING	PK
4	13/05/2022	ISSUED FOR PLANNING	PK
5	03/06/2022	ISSUED FOR PLANNING	PK
6	14/06/2022	ISSUED FOR PLANNING	PK