


**1 BLOCK E - EXISTING GROUND FLOOR PLAN PLANNING REF ABP-305556-19**  
Scale: 1 : 200

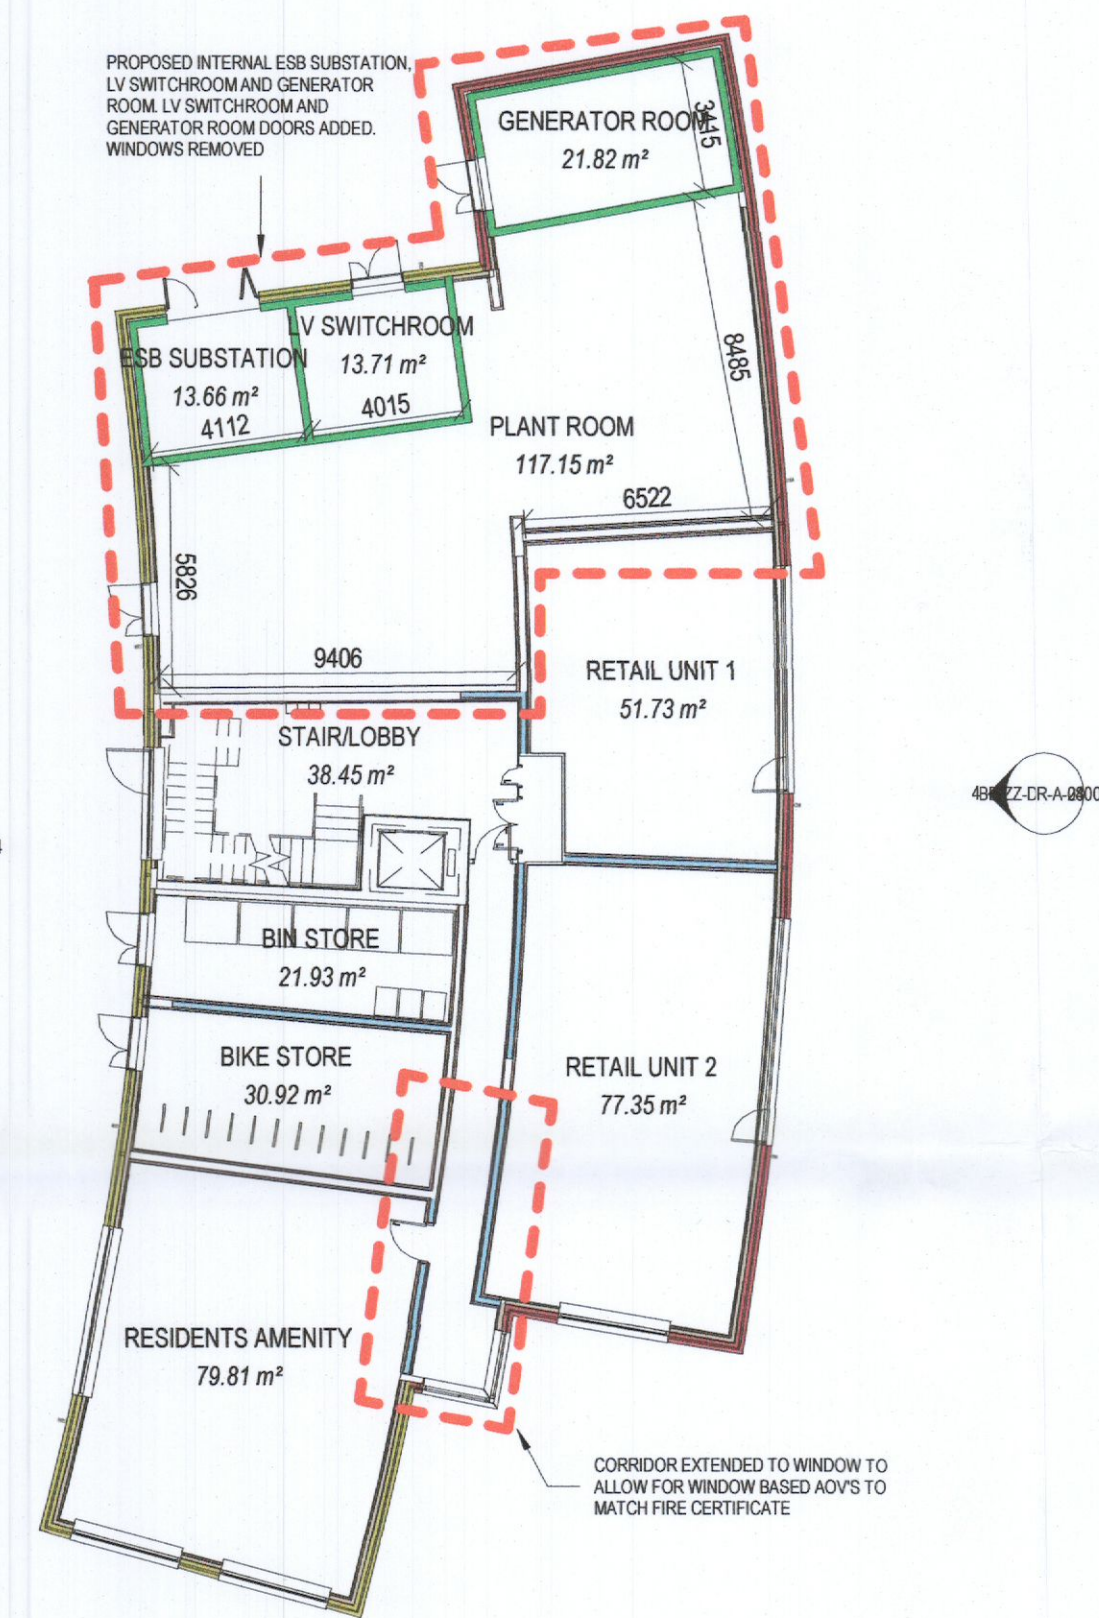

**2 BLOCK E - PROPOSED GROUND FLOOR PLAN**  
Scale: 1 : 200

REV	DATE	DESCRIPTION	BY
1	13/05/2022	ISSUED FOR PLANNING	PK
2	03/06/2022	ISSUED FOR PLANNING	PK
3	14/05/2022	ISSUED FOR PLANNING	PK

--- SITE BOUNDARY  
--- AMENDMENTS TO PLANNING APPLICATION REF ABP-305556-19

**NORTH POINT**

ONLY FOR REFERENCE WITH PLANDRAWINGS

**APPROVED BY**

**PLANNING**

Client: CITYWEST DRIVE LIMITED PARTNERSHIP  
Project: CITYWEST DRIVE  
Title: BLOCK E - GROUND FLOOR PLAN

Sheet No.: **1272-MDO-BE-00-DR-A-07001**  
Scale as: As indicated @ A1 Current Rev.: 3 Project No.: 1272

**MC CAULEY DAYE O'CONNELL**  
ARCHITECTS

11 Merrion Square, Dublin 2, Ireland  
Telephone: +353 (0)1 400 4171  
info@mco.ie | www.mco.ie