




PROPOSED GROUND FLOOR PLAN 1:100@A1

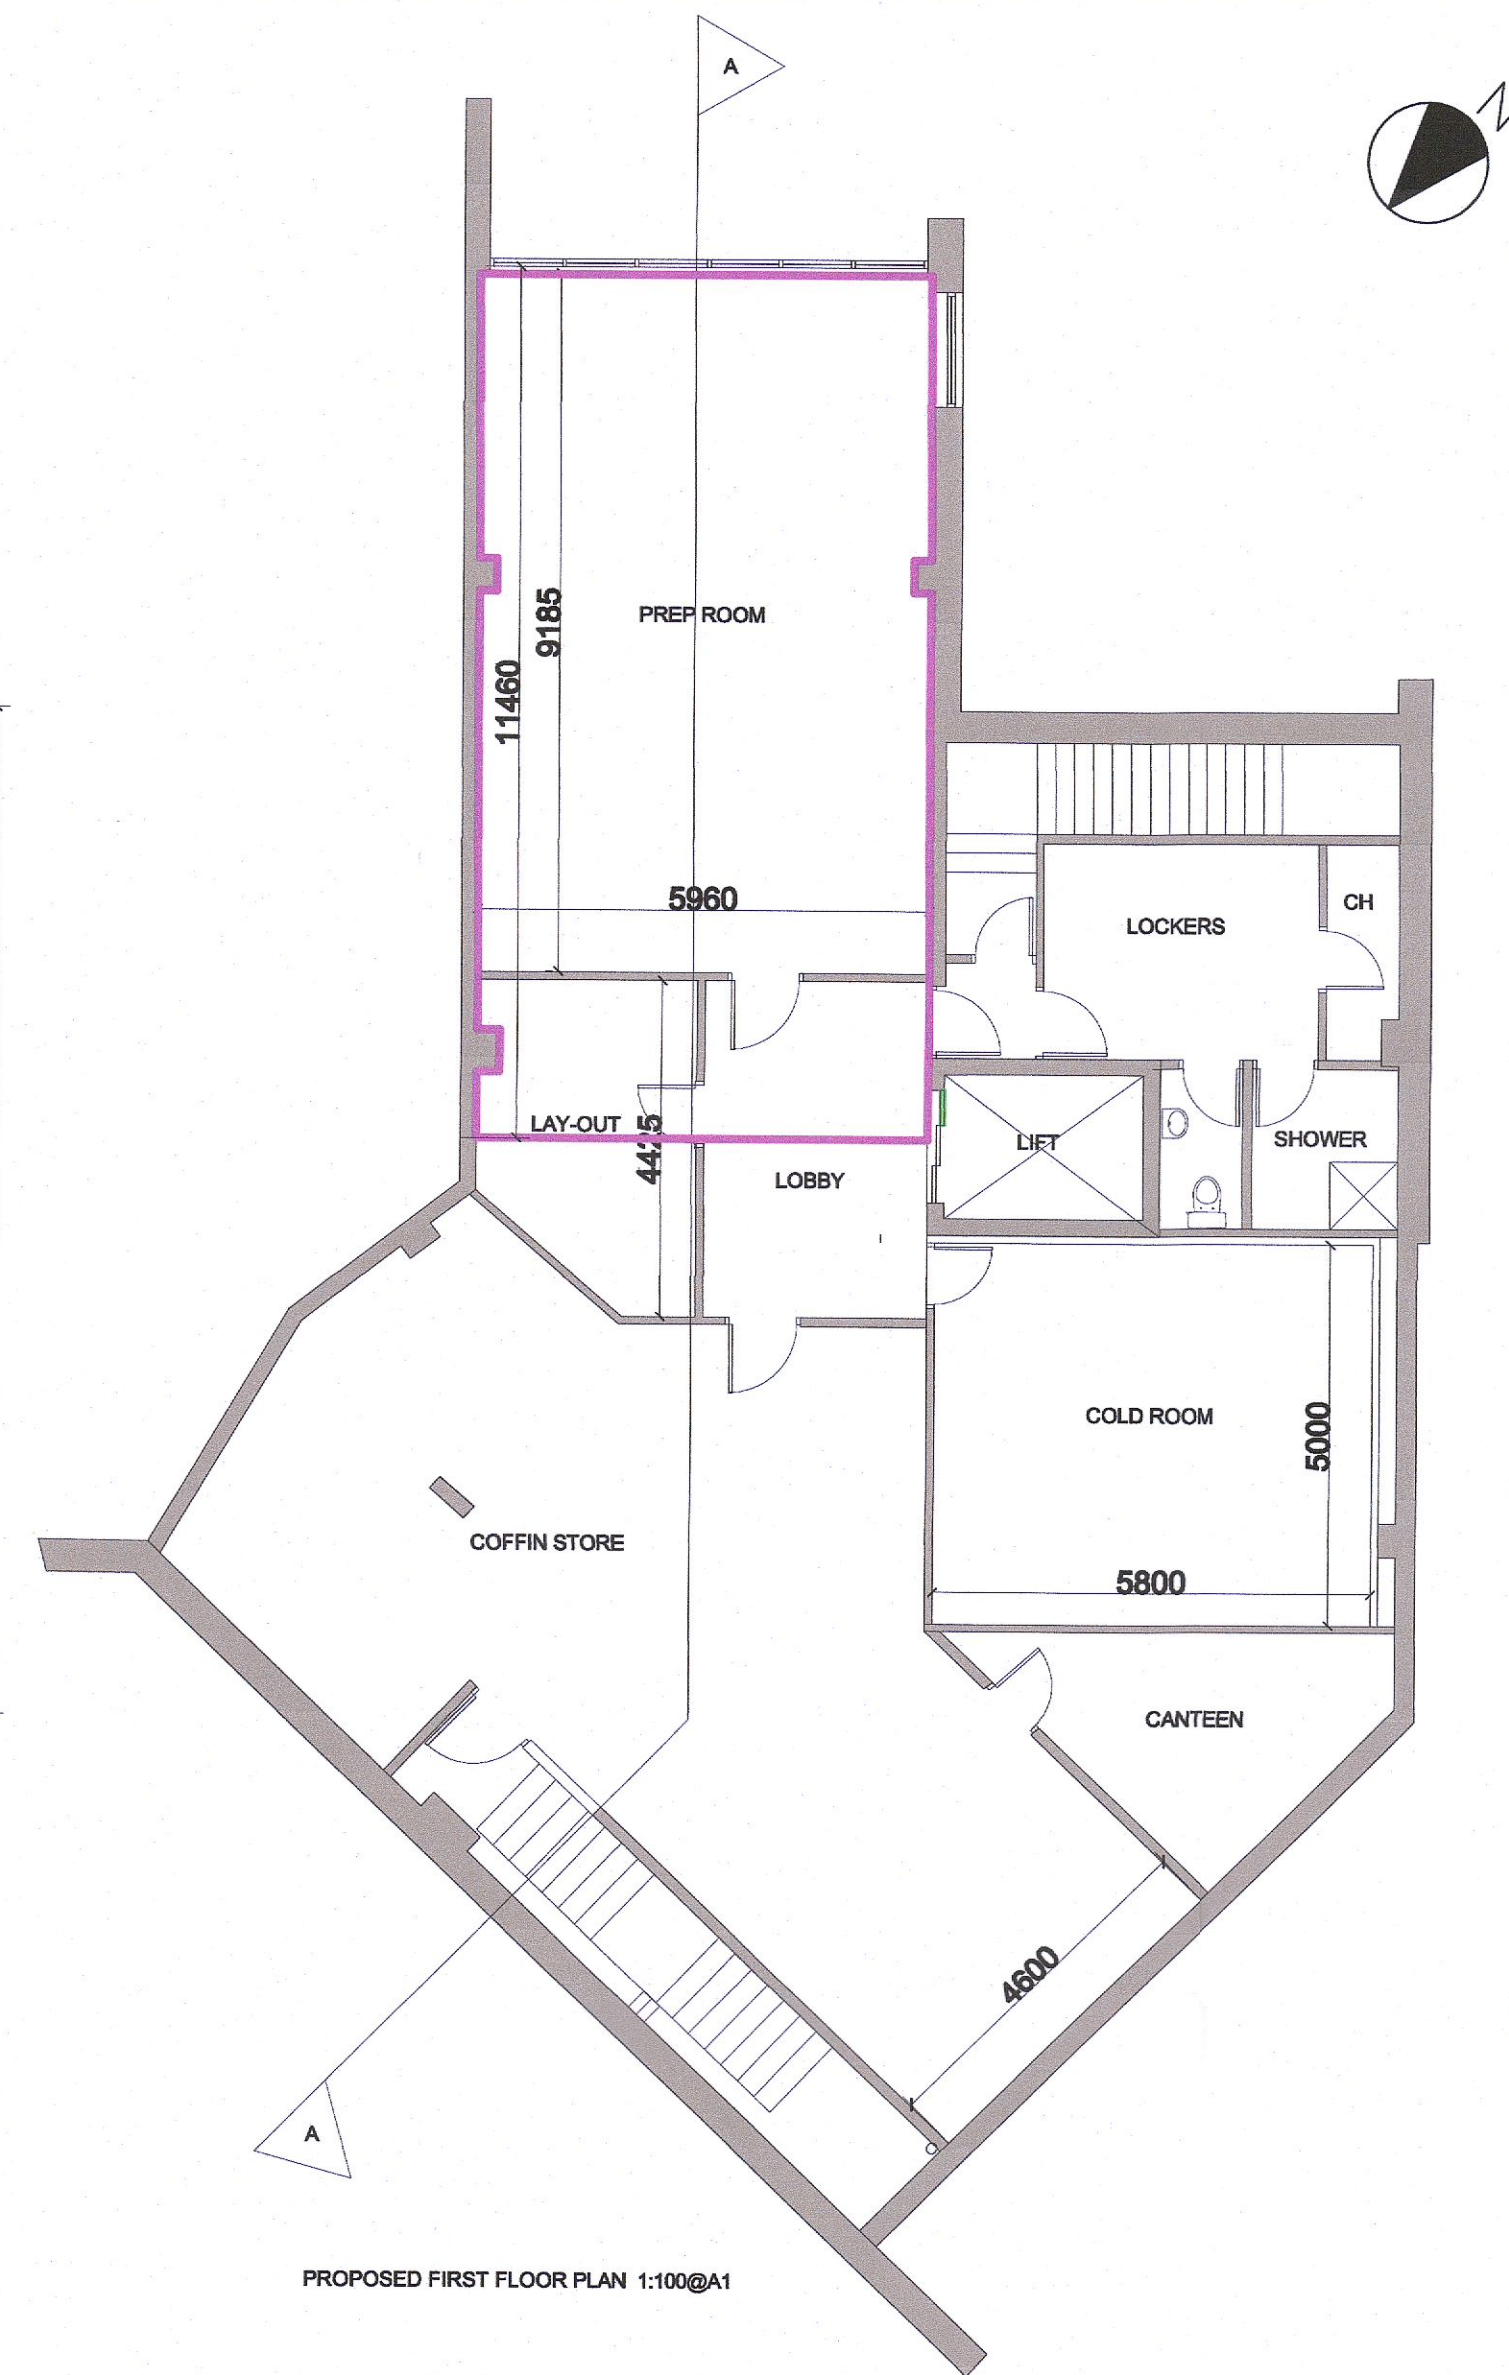


PROPOSED FIRST FLOOR PLAN 1:100@A1

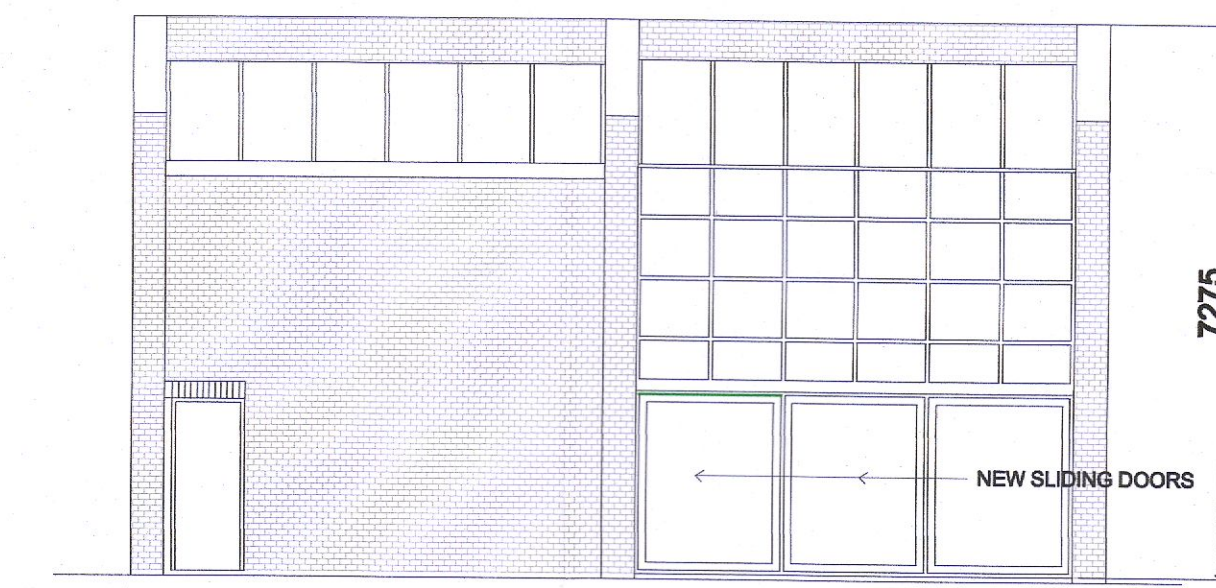


PROPOSED FRONT ELEVATION 1:100@A1

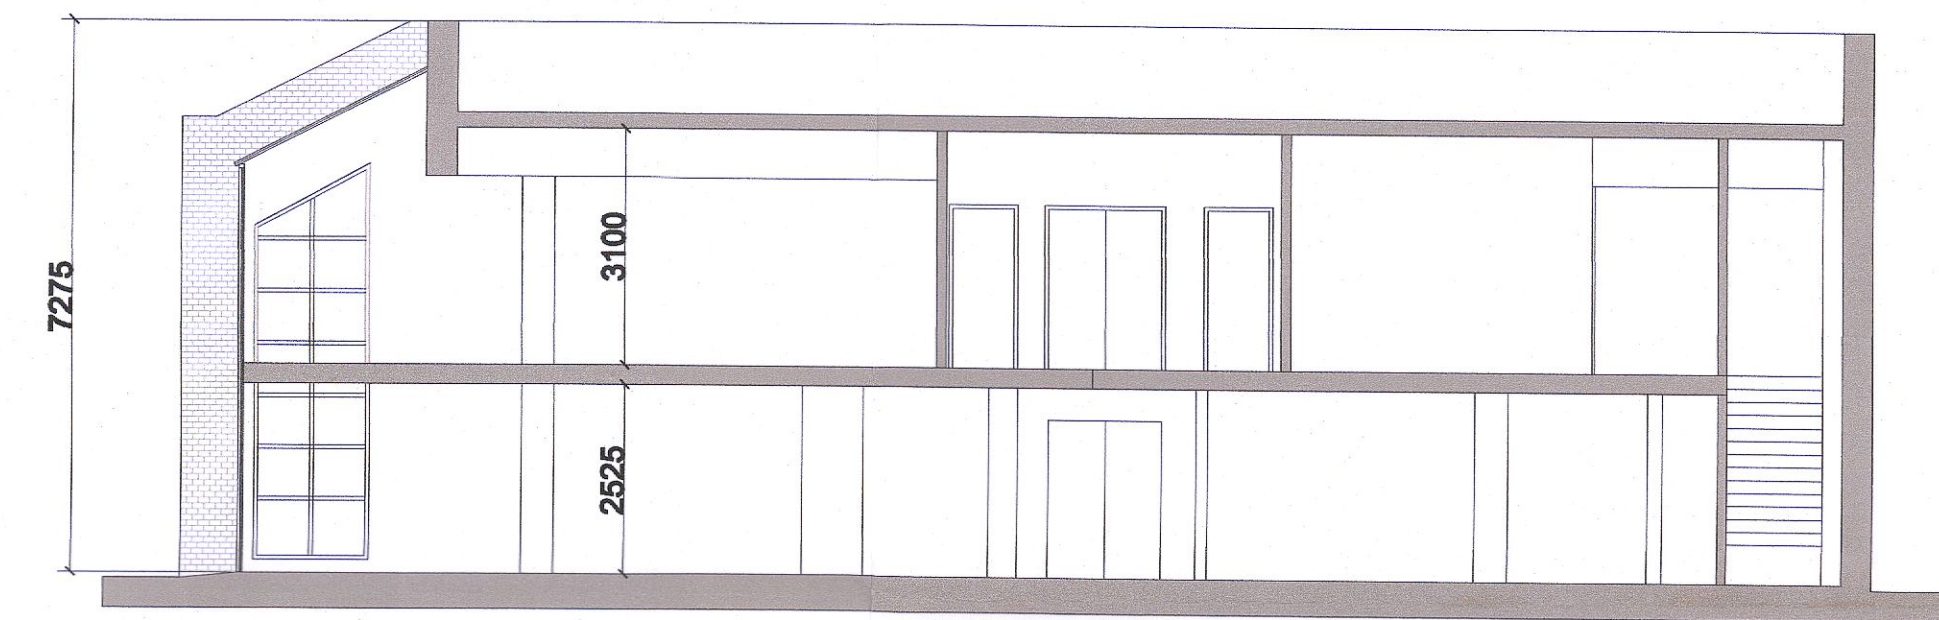


PROPOSED SECTION A - A 1:100@A1

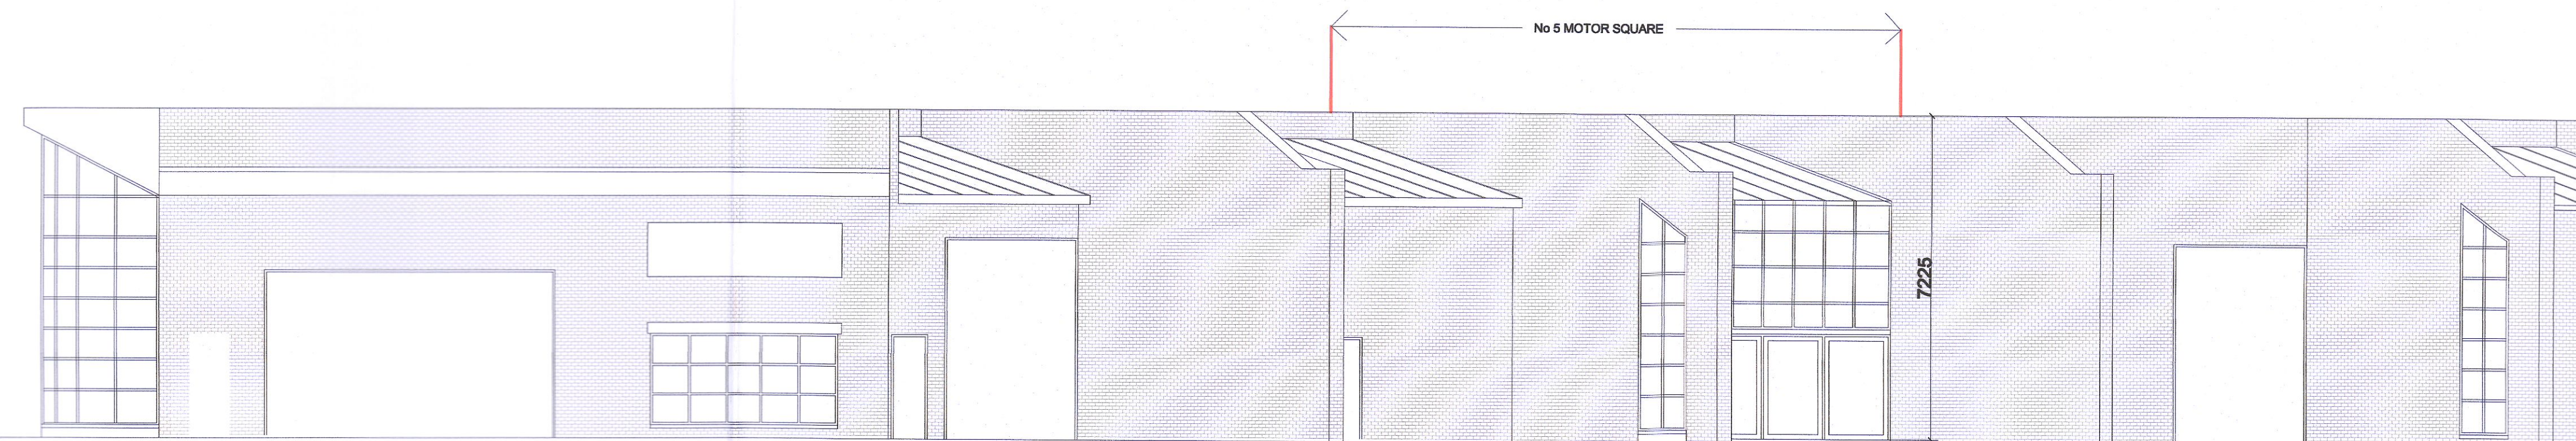

PROPOSED CONTIGUOUS FRONT ELEVATION 1:100@A1

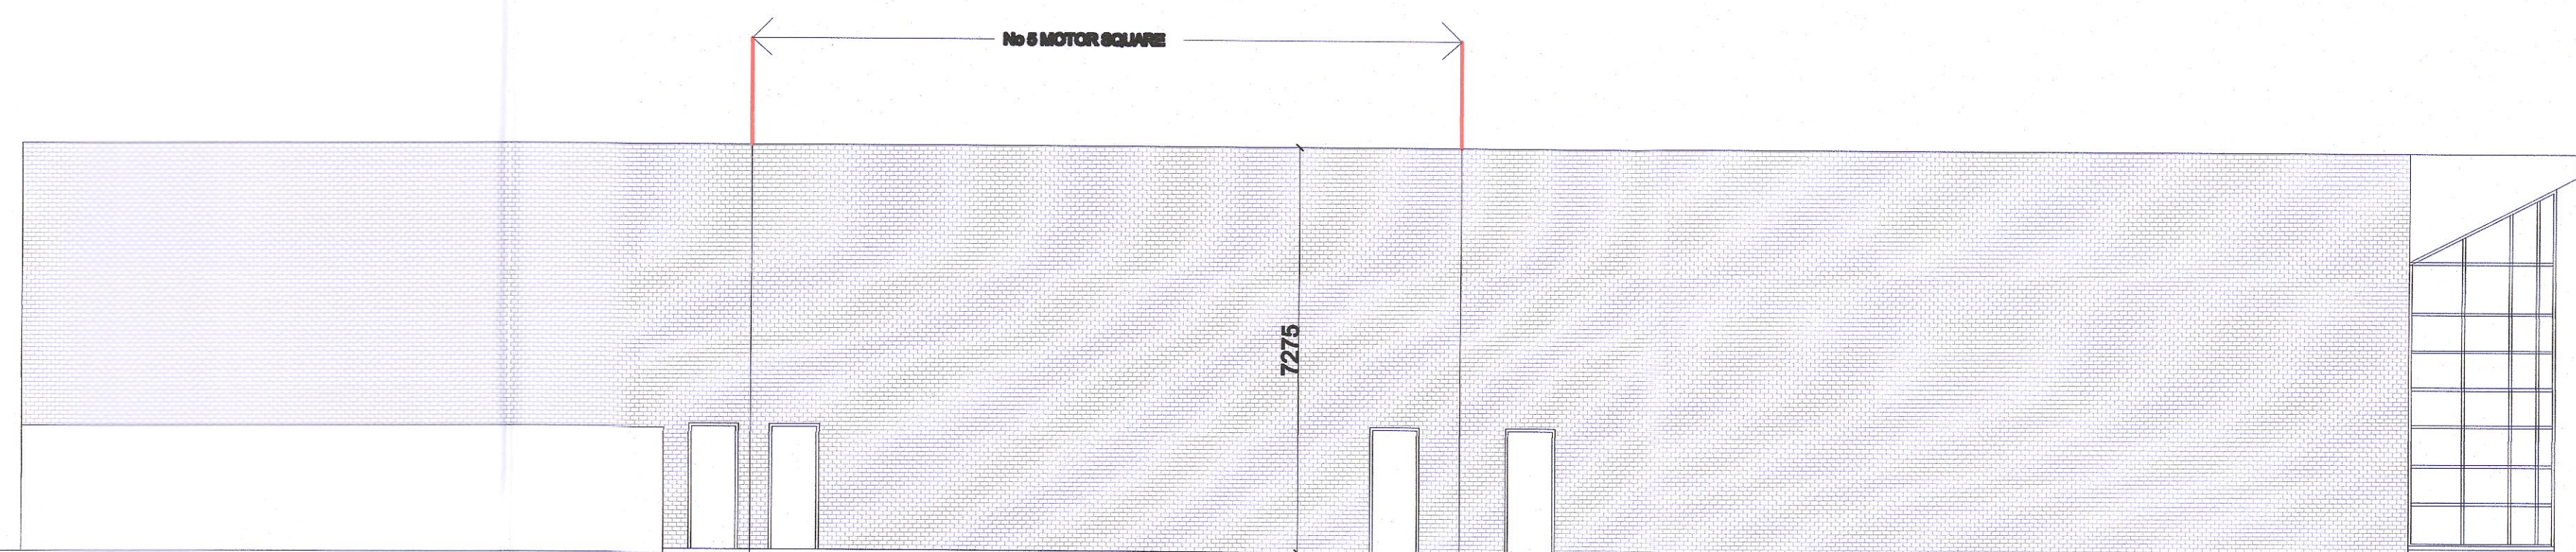

PROPOSED CONTIGUOUS REAR ELEVATION (No Change) 1:100@A1

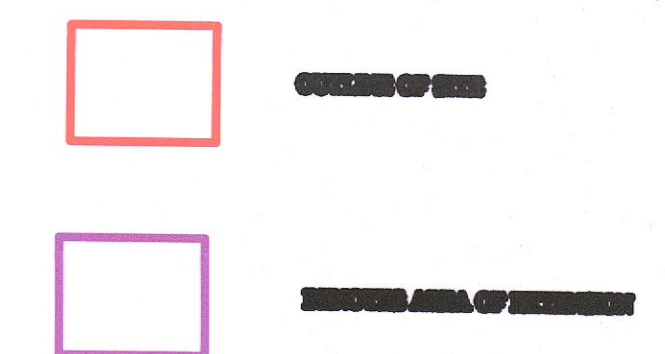

<b>J TAYLOR ARCHITECT LTD</b> 38 North Avenue Mount Merrion Co Dublin e-mail: jtaylorarchitect@gmail.com		
Project: PROPOSED INTERNAL EXTENSION & CHANGE OF USE AT UNIT 4, THE SQUARE MOTOR CENTRE BELGARD SQUARE DUBLIN 24		
Client:	BRIAN McELROY	Page No: PROPOSED FLOOR PLANS ELEVATIONS AND SECTION
Scale:	1:100@A1	Date: 16-06-2022
		Dwg No: ZG03-P03