

DESCRIPTION REV DATE
1 02/02/2022 ISSUED FOR PLANNING 2 13/05/2022 ISSUED FOR PLANNING 3 03/06/2022 ISSUED FOR PLANNING 4 14/06/2022 ISSUED FOR PLANNING DO NOT SCALE | USE FIGURED DIMENSIONS ONLY | NOTIFY THE ARCHITECTS OF ANY DISCREPENCIES ON THE DRAWING PRIOR TO WORK PROCEEDING | THIS DRAWING IS COPYRIGHT OF MCCAULEY DAYE O'CONNELL ARCHITECTS





CITYWEST DRIVE LIMITED PARTNERSHIP CITYWEST DRIVE


14/06/2022 09:20:15

BLOCK E - ROOF PLAN MC CAULEY DAYE O'CONNELL ARCHITECTS Sheet No.: 1272-MDO-BE-R1-DR-A-07007

PLANNING

11 Merrion Square, Dublin 2, Ireland
 Scale as:
 1:200 @ A1
 Current Rev.:
 4
 Project No.:
 1272
 Telephone: +353 (0)1 400 4171 info@mdo.ie
 www.mdo.ie

C:\Users\PKing\Documents\1272-MDO-ZZ-ZZ-MC-A-00001-Bldg_pkingD2VFS.rvt

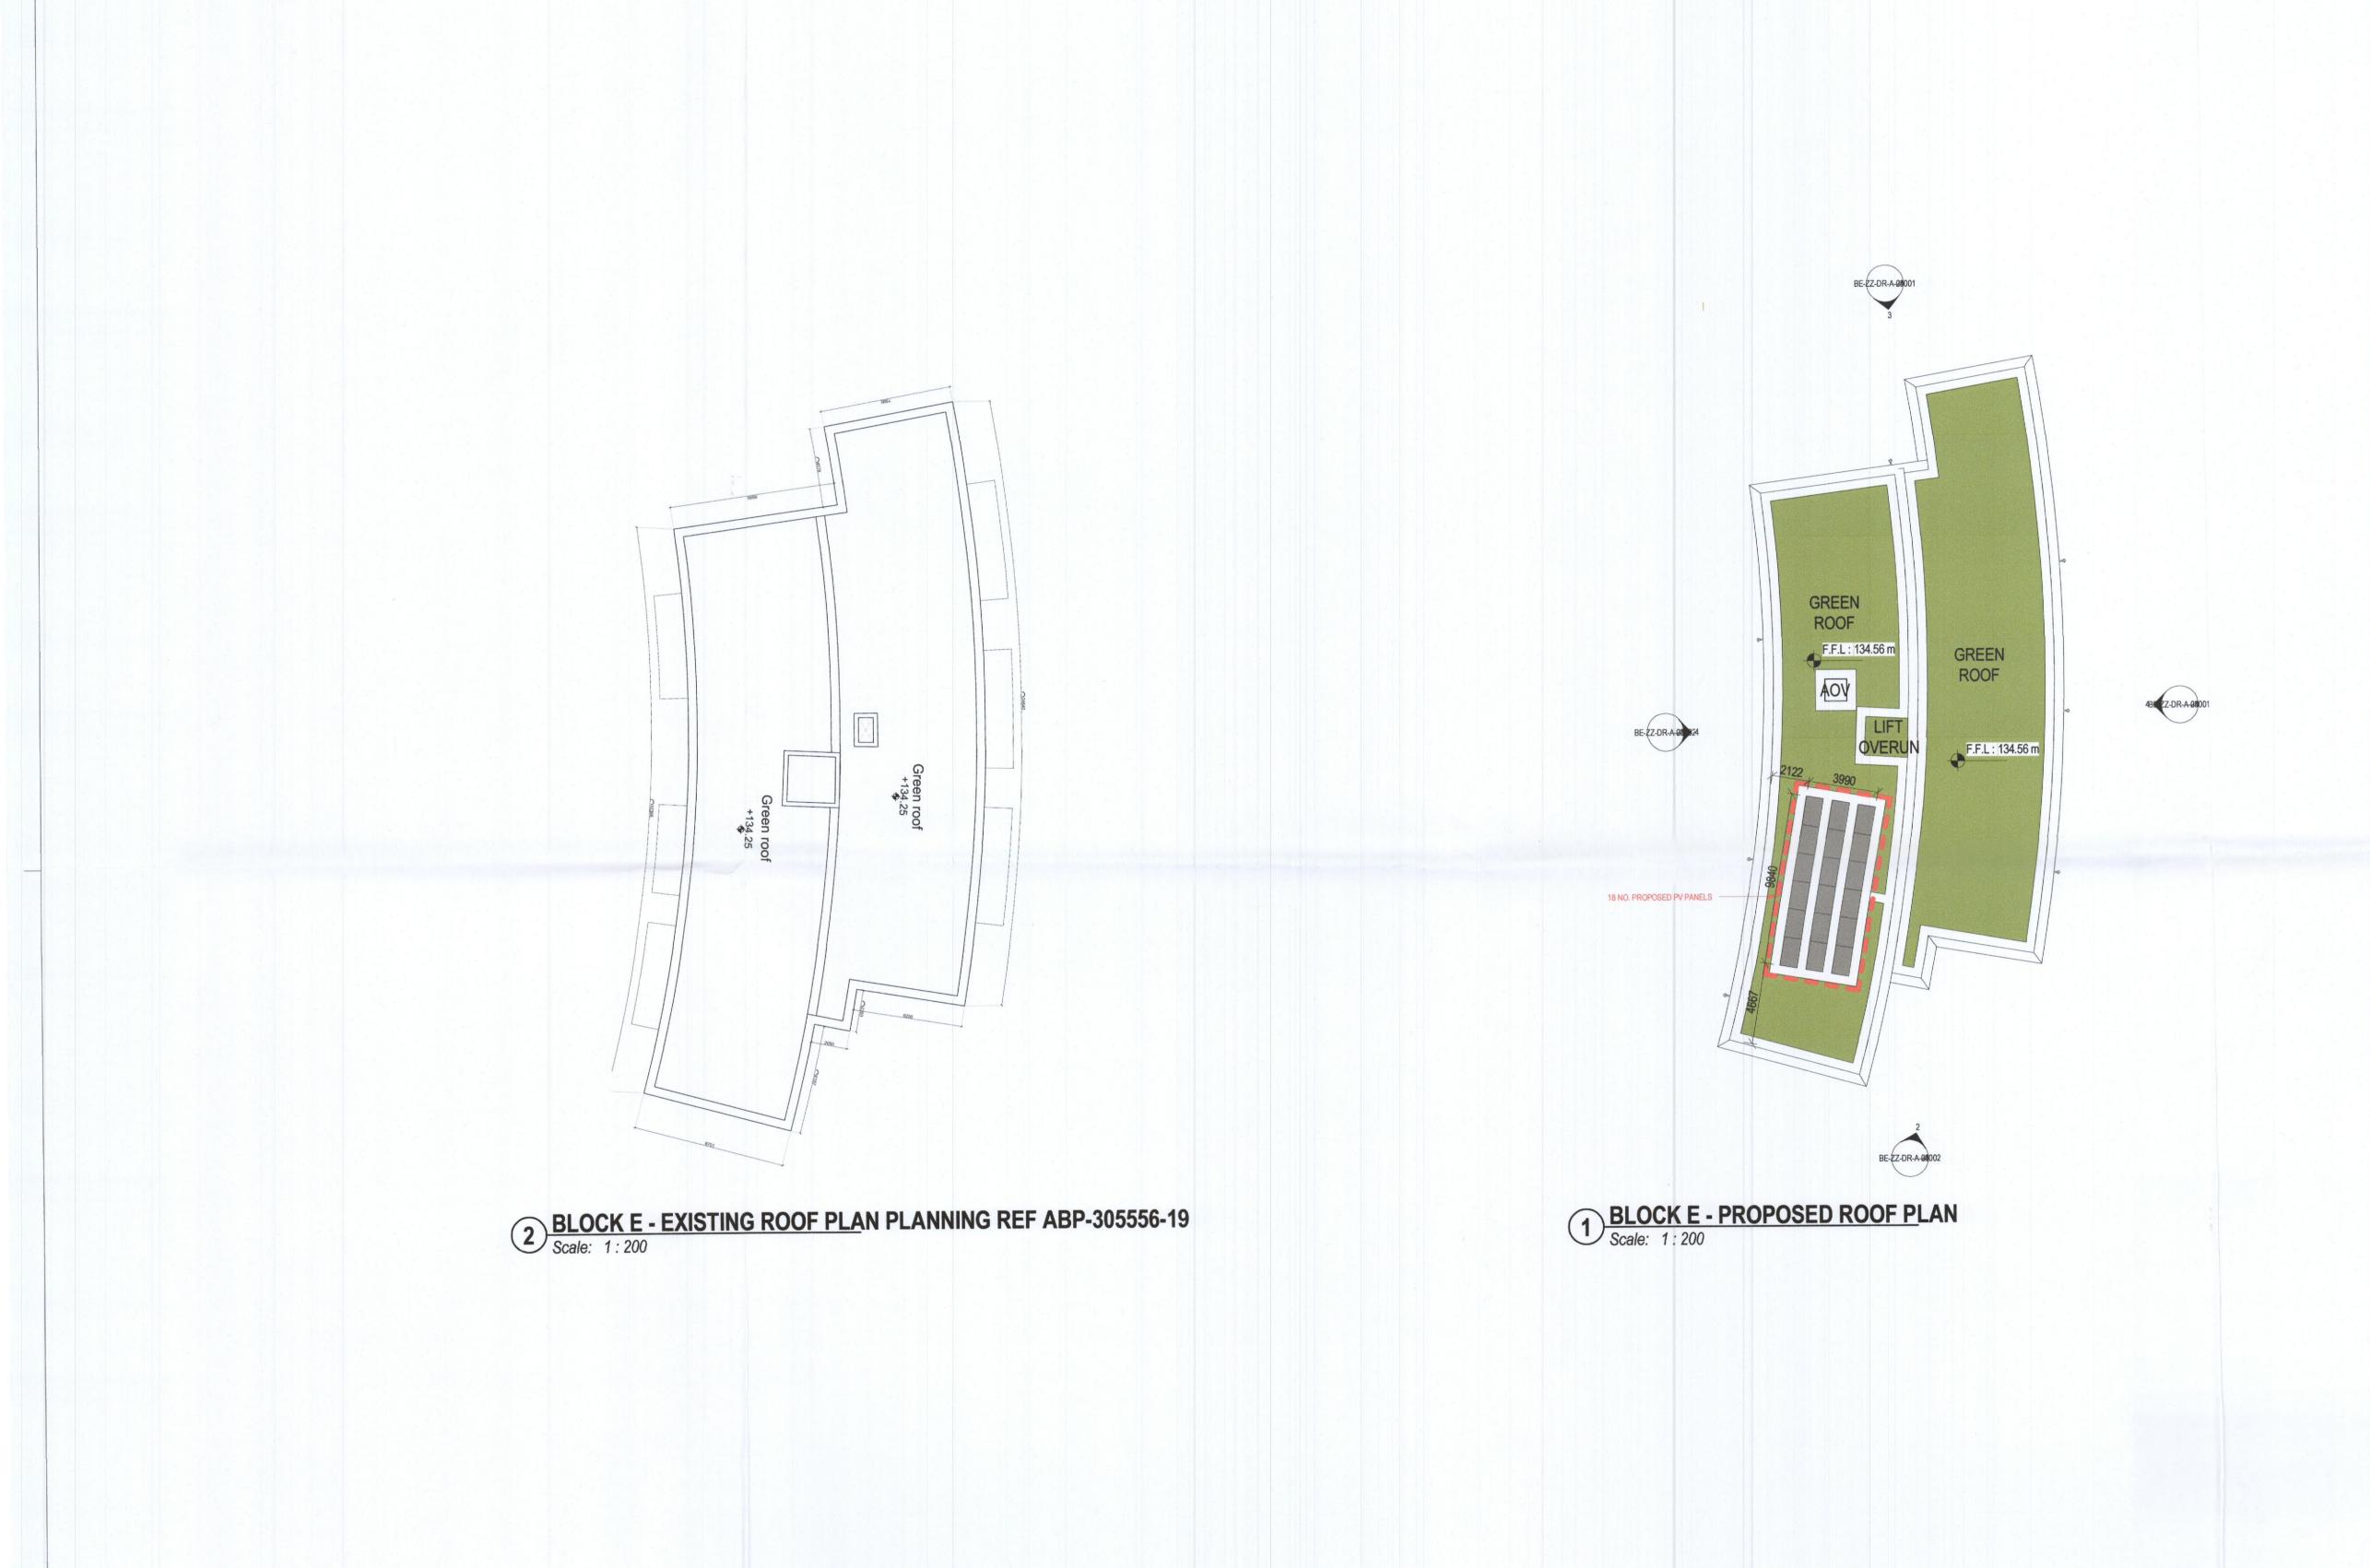

DESCRIPTION REV DATE
1 02/02/2022 ISSUED FOR PLANNING 2 13/05/2022 ISSUED FOR PLANNING 3 03/06/2022 ISSUED FOR PLANNING 4 14/06/2022 ISSUED FOR PLANNING DO NOT SCALE | USE FIGURED DIMENSIONS ONLY | NOTIFY THE ARCHITECTS OF ANY DISCREPENCIES ON THE DRAWING PRIOR TO WORK PROCEEDING | THIS DRAWING IS COPYRIGHT OF MCCAULEY DAYE O'CONNELL ARCHITECTS





14/06/2022 09:20:15

PLANNING

CITYWEST DRIVE LIMITED PARTNERSHIP

CITYWEST DRIVE

BLOCK E - ROOF PLAN

Sheet No.: 1272-MDO-BE-R1-DR-A-07007

MC CAULEY DAYE O'CONNELL ARCHITECTS

11 Merrion Square, Dublin 2, Ireland
 Scale as:
 1:200 @ A1
 Current Rev.:
 4
 Project No.:
 1272
 Telephone:
 +353 (0)1 400 4171 info@mdo.ie

C:\Users\PKing\Documents\1272-MDO-ZZ-ZZ-MC-A-00001-Bldg_pkingD2VFS.rvt