


2 BLOCK F - EXISTING ROOF PLAN PLANNING REF ABP-305556-19
Scale: 1:200

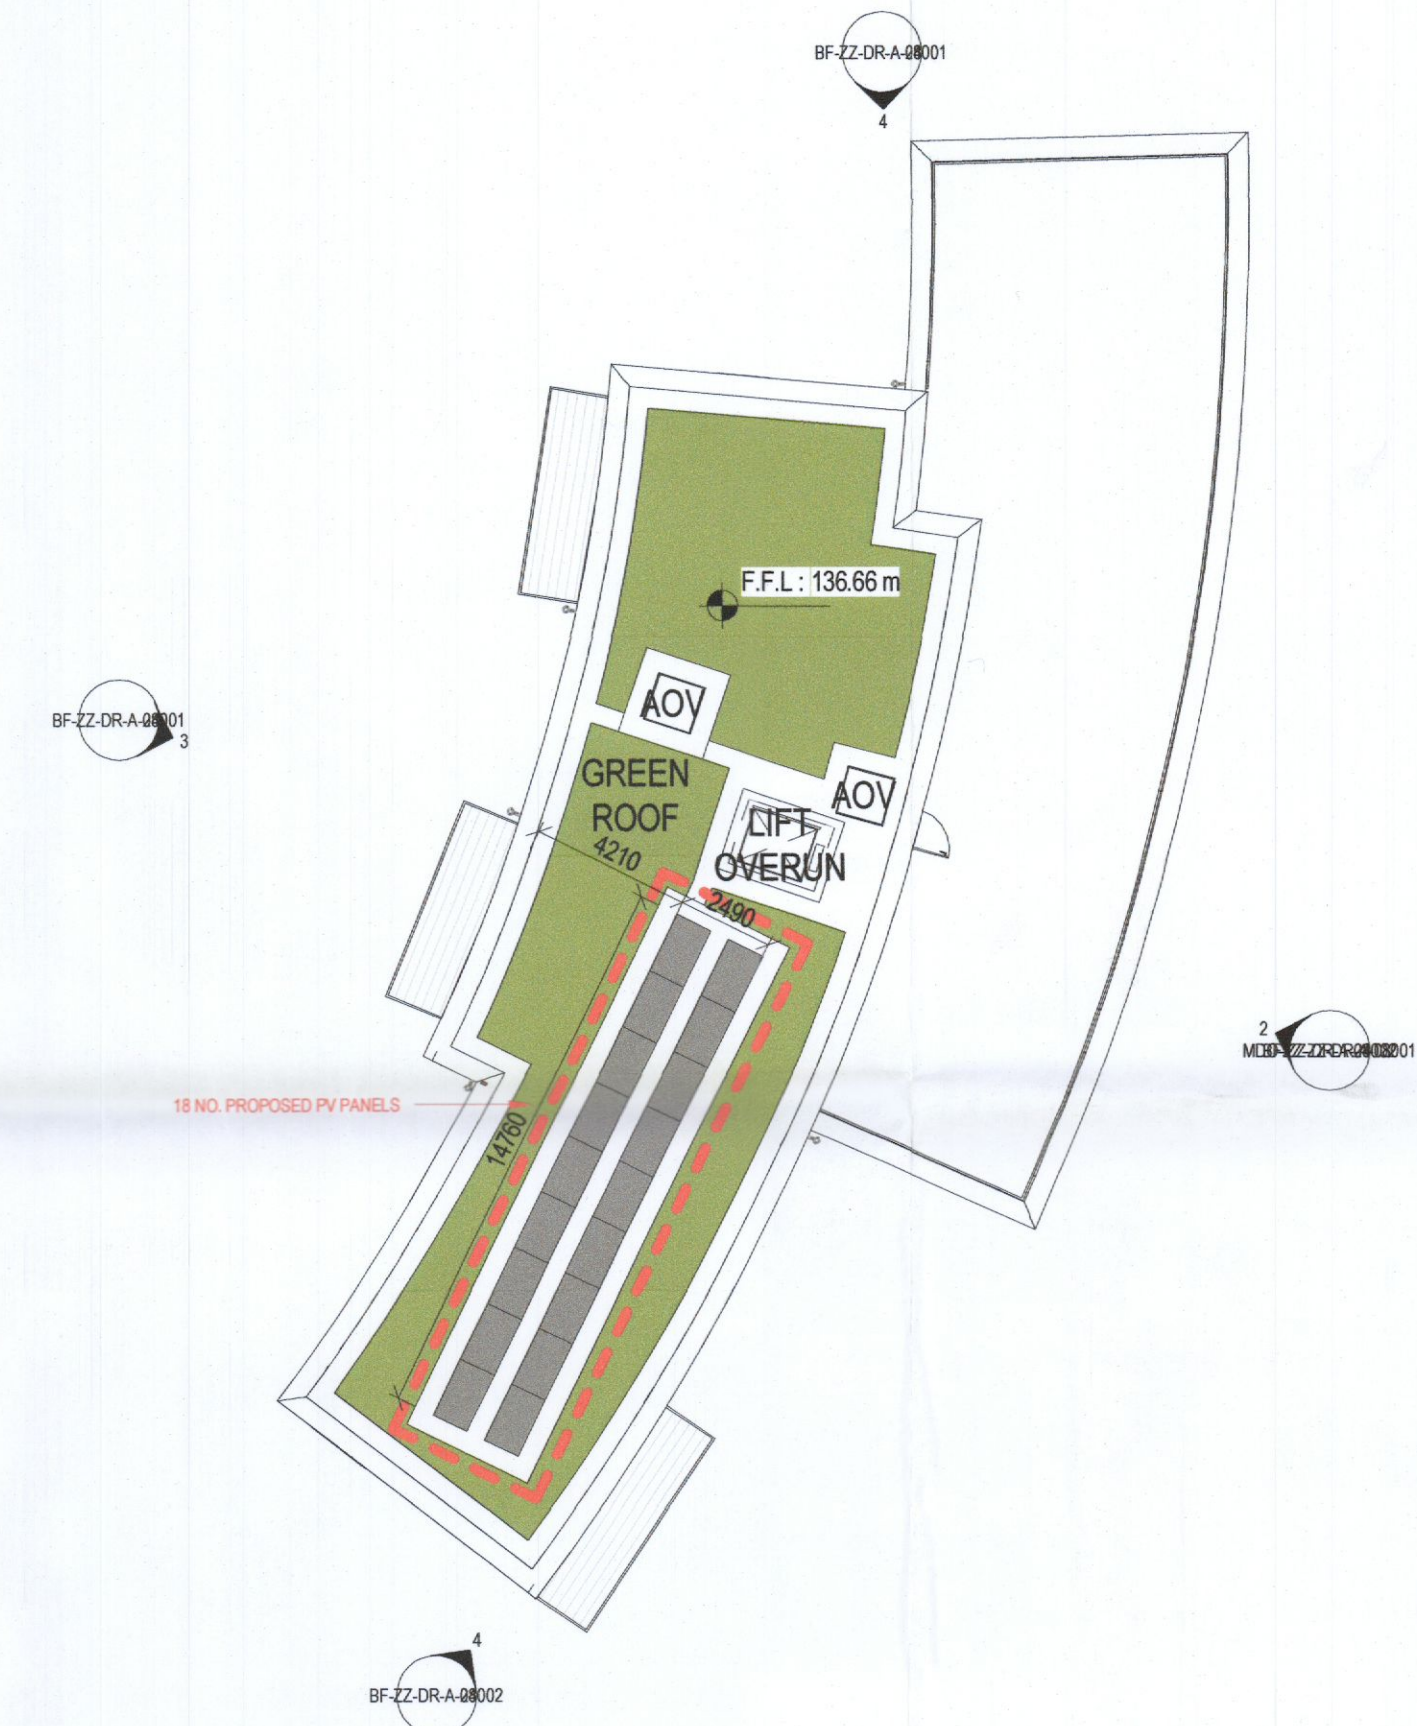

1 BLOCK F - PROPOSED ROOF PLAN
Scale: 1:200

PLANNING

REV	DATE	DESCRIPTION	BY
1	02/02/2022	ISSUED FOR PLANNING	PK
2	13/05/2022	ISSUED FOR PLANNING	PK
3	03/06/2022	ISSUED FOR PLANNING	PK
4	14/06/2022	ISSUED FOR PLANNING	PK

NORTH POINT

ONLY FOR REFERENCE WITH PLAN DRAWINGS

APPROVED BY

Client: CITYWEST DRIVE LIMITED PARTNERSHIP
 Project: CITYWEST DRIVE
 Title: BLOCK F - ROOF PLAN

Sheet No.: **1272-MDO-BF-R1-DR-A-07008**
 Scale as: 1:200 @ A1 Current Rev.: 4 Project No.: 1272

MC CAULEY DAYE O'CONNELL
 ARCHITECTS

11 Merrion Square, Dublin 2, Ireland
 Telephone: +353 (0)1 400 4171
 info@mdo.ie | www.mdo.ie