




Proposed Site Layout with Ground Floor Plan

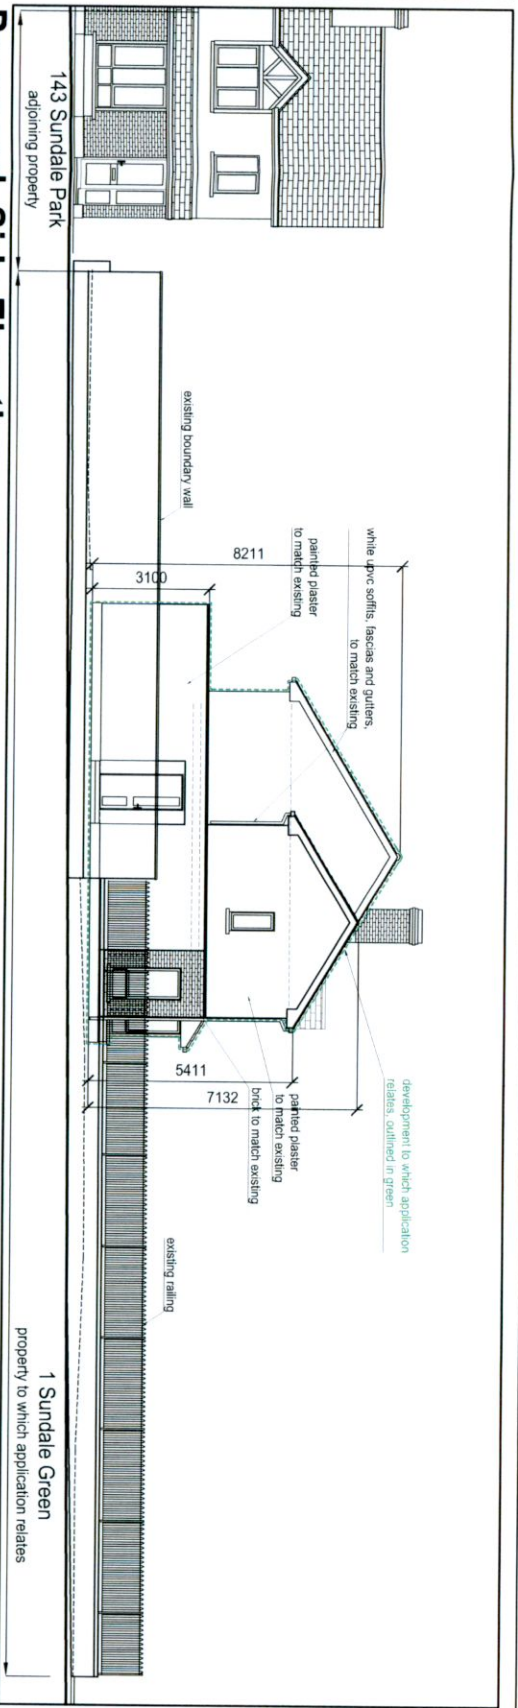

Proposed Side Elevation

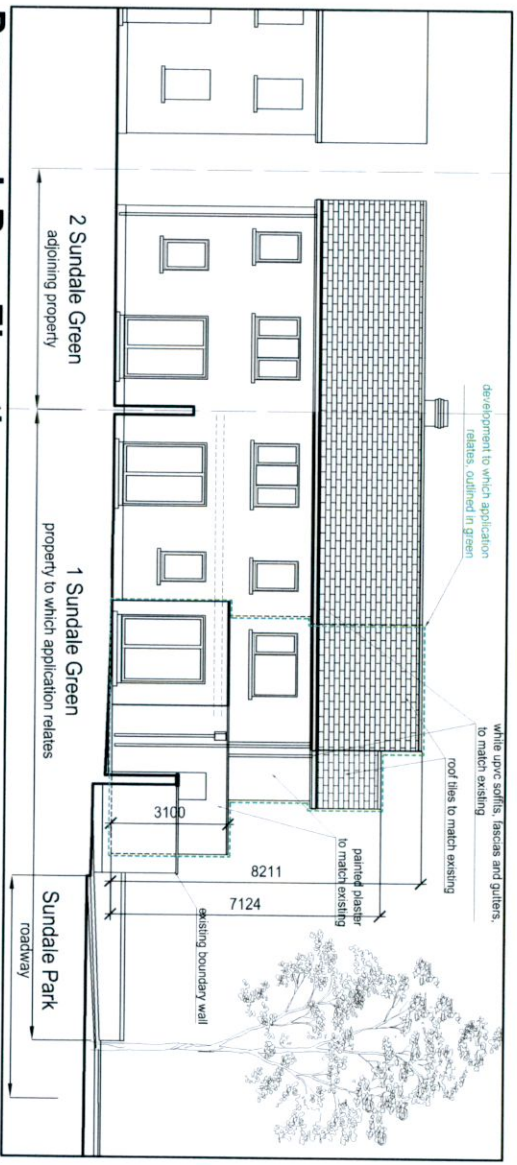

Proposed Rear Elevation

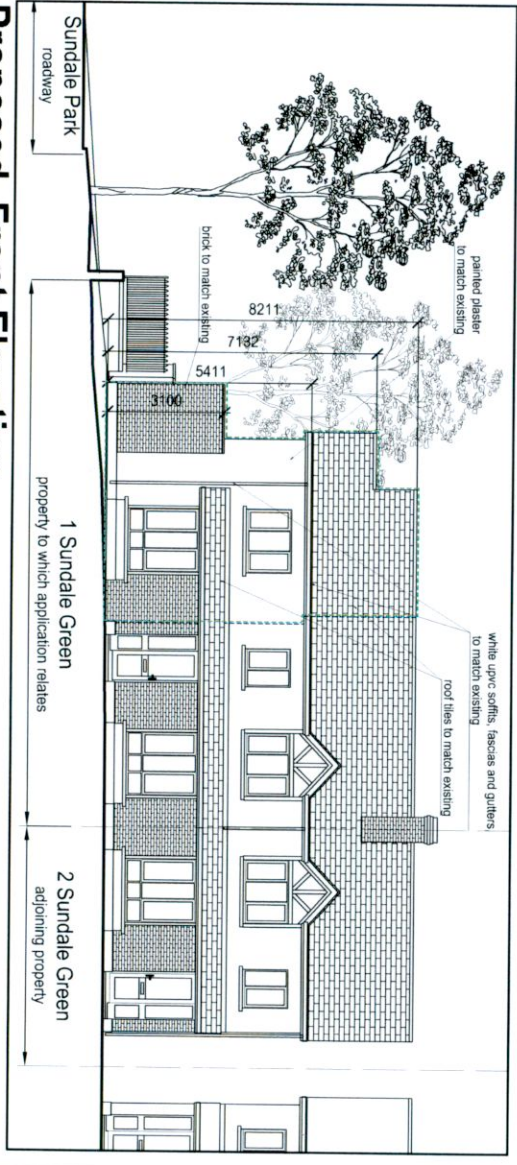

Proposed Front Elevation

O'Dwyer & Associates Architects
 8 Towryard House, Towryard Lane,
 Malahide, Co. Dublin, K36 X324
 T: 01 845 2448
 design@odasarchitects.ie www.odasarchitects.ie

Job: Extensions and Alterations.
Address: 1 Sundale Green, Dublin 24, D24 A6V6
Title: Proposed Site Layout and Contiguous Elevations.
Job no.: 22.09 **Dwg.:** P101 **Rev no.:** -
Drawn by: Kazs **Date:** July'22 **Scale:** 1:200@A3