


# 58 Laurel Park

**SITE NOTICE**

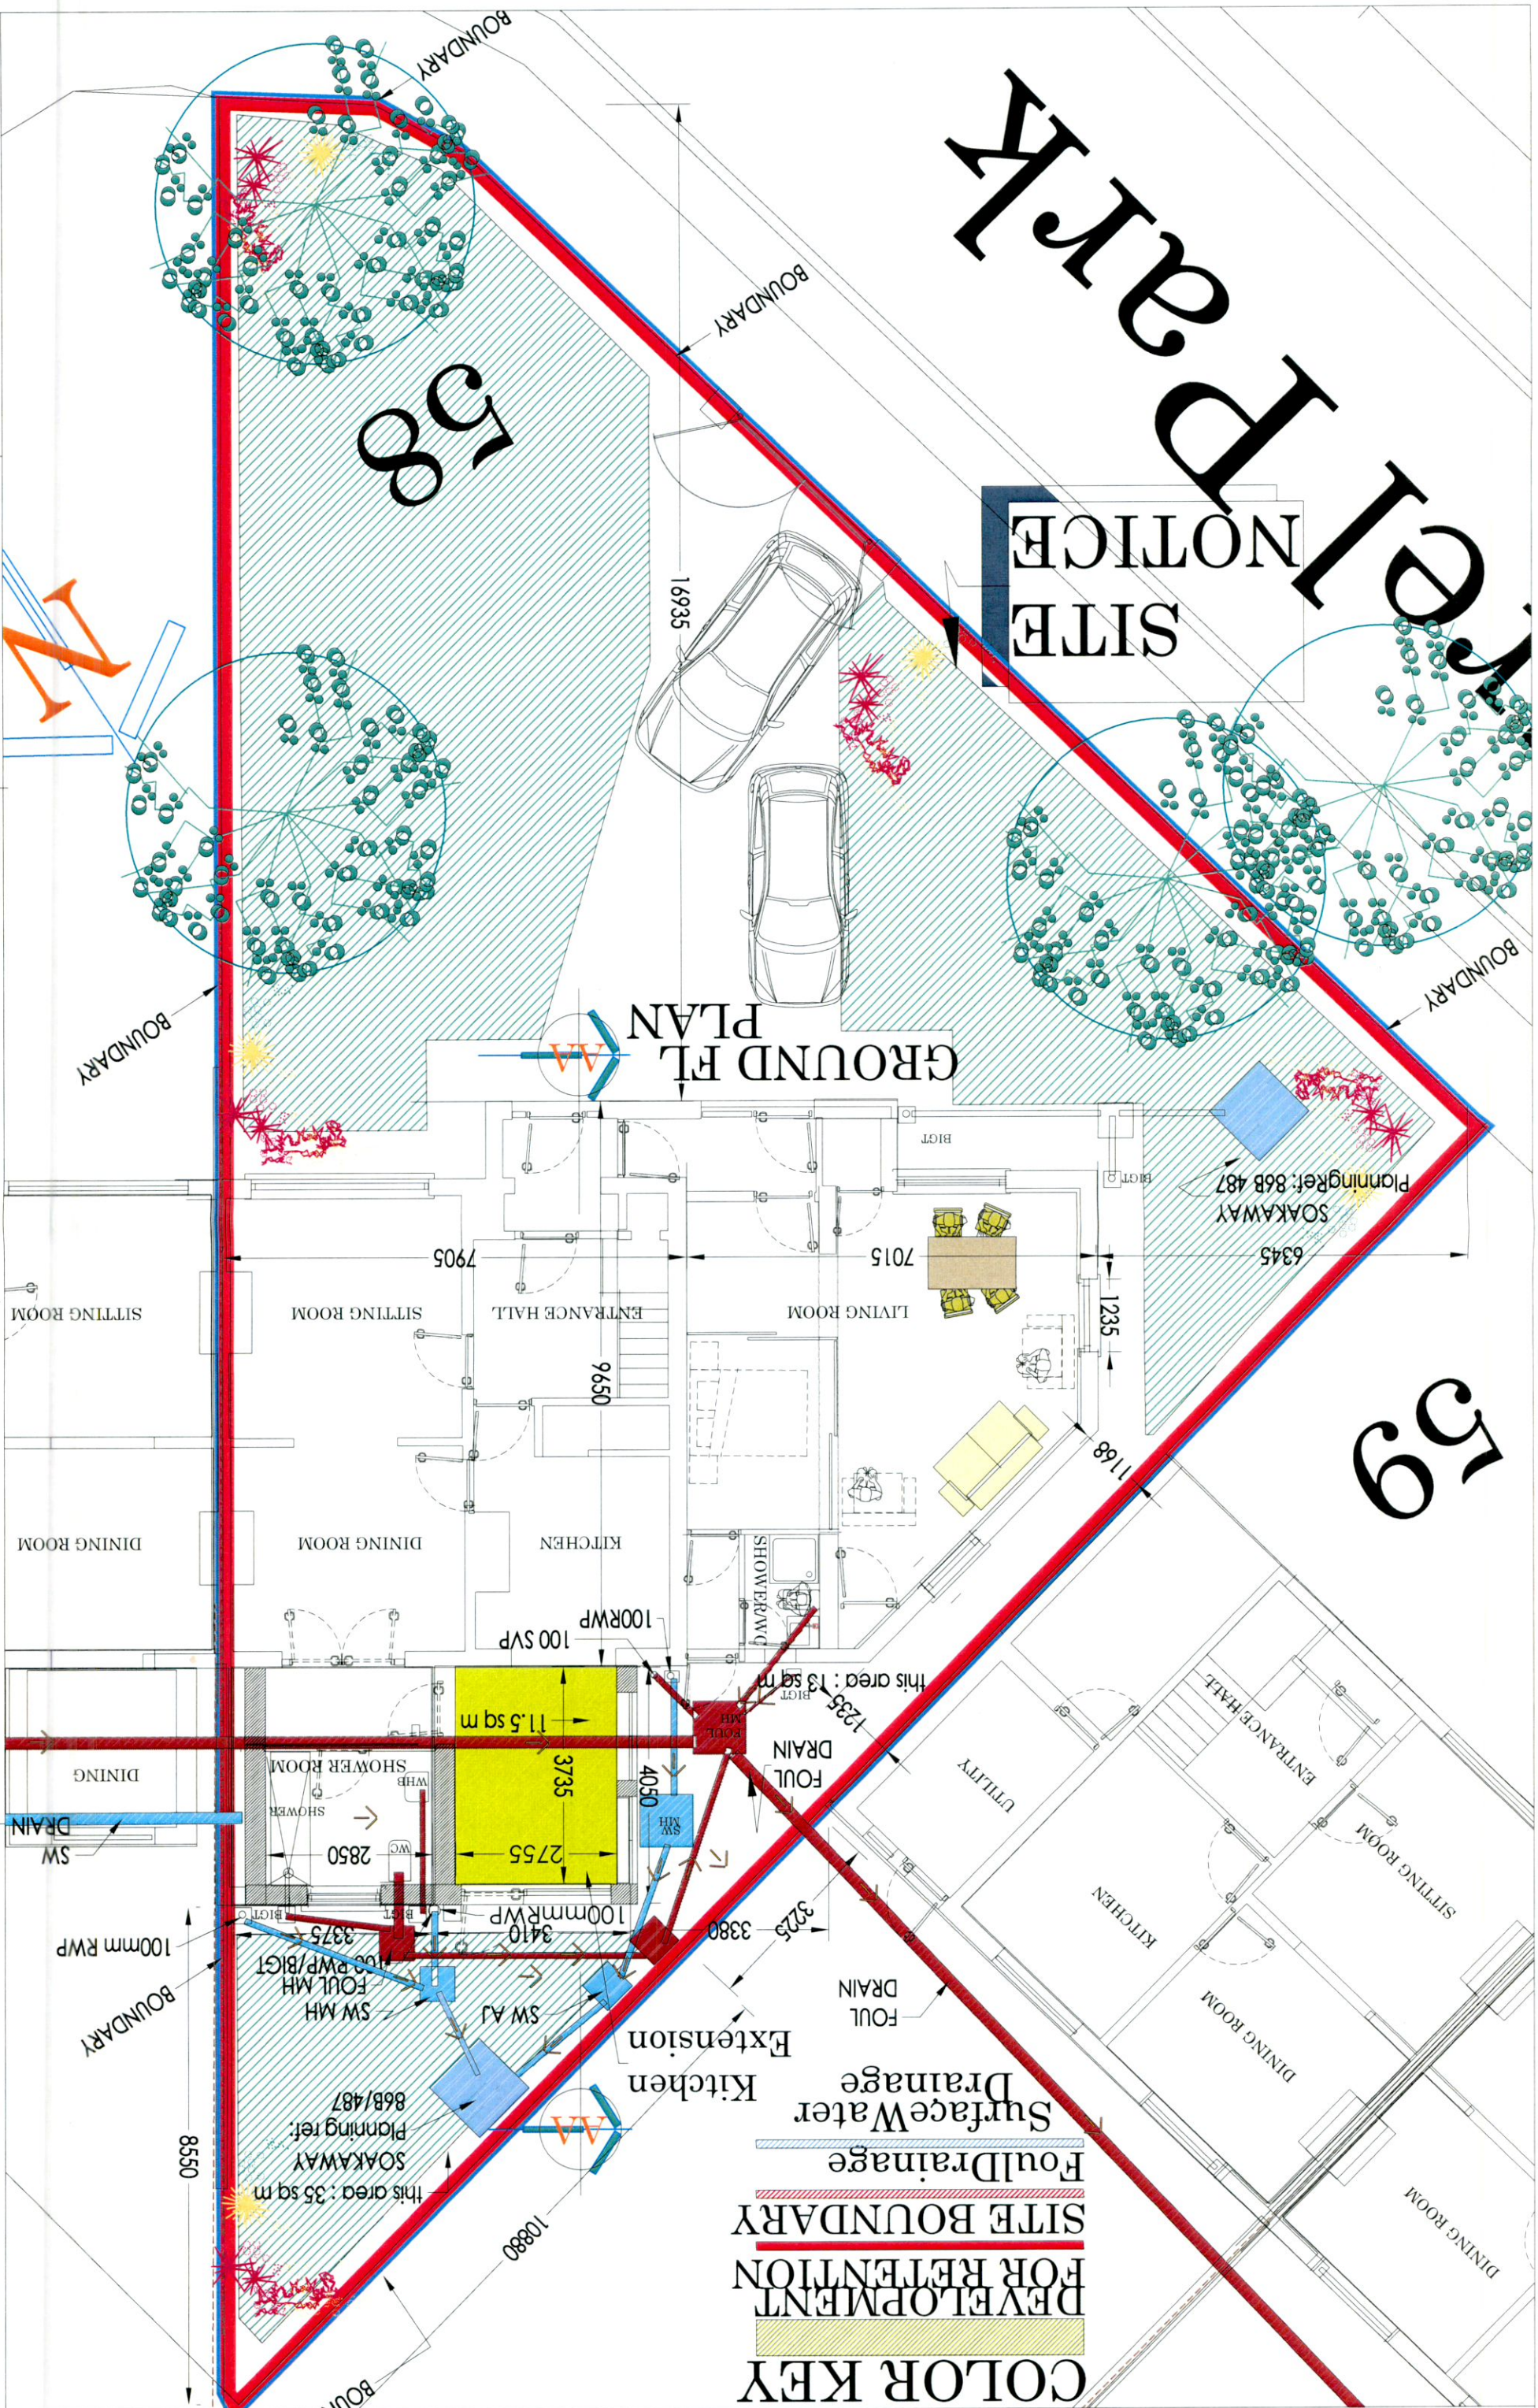

**COLOR KEY**  
 DEVELOPMENT FOR RETENTION  
 SITE BOUNDARY  
 Foul Drainage  
 Surface Water Drainage

**Kitchen Extension**

**RIAI**  
 Registered Architect  
 2022  
 Architect Accredited in Conservation  
 G3  
 PSPD Accreditation  
 P

Applicant: Kit O'Brien  
 58 Laurel Park,  
 Clondalkin,  
 Dublin D22 VW27

Project: Retention of Kitchen Extension  
 to Rear and Retention of  
 Attic Conversion to Store Room @  
 58 Laurel Park, Clondalkin Dublin D22VW27

Drawing: Ground Floor Plan  
 Scale: 1:100 @ A3 Date: 28 May 2022  
 Drawn: Eoin Condon Architect  
 Drawing Number: OKB-P22-P03

Application for Retention/Planning Permission  
 Architect: Eoin Condon B Arch Sc Dip Arch FRIAI  
 3 Floraville Lawn Clondalkin Dublin D22NH58  
 econdonarchitect@gmail.com 087 677 2311