


# 58 Laurel Park

# 59

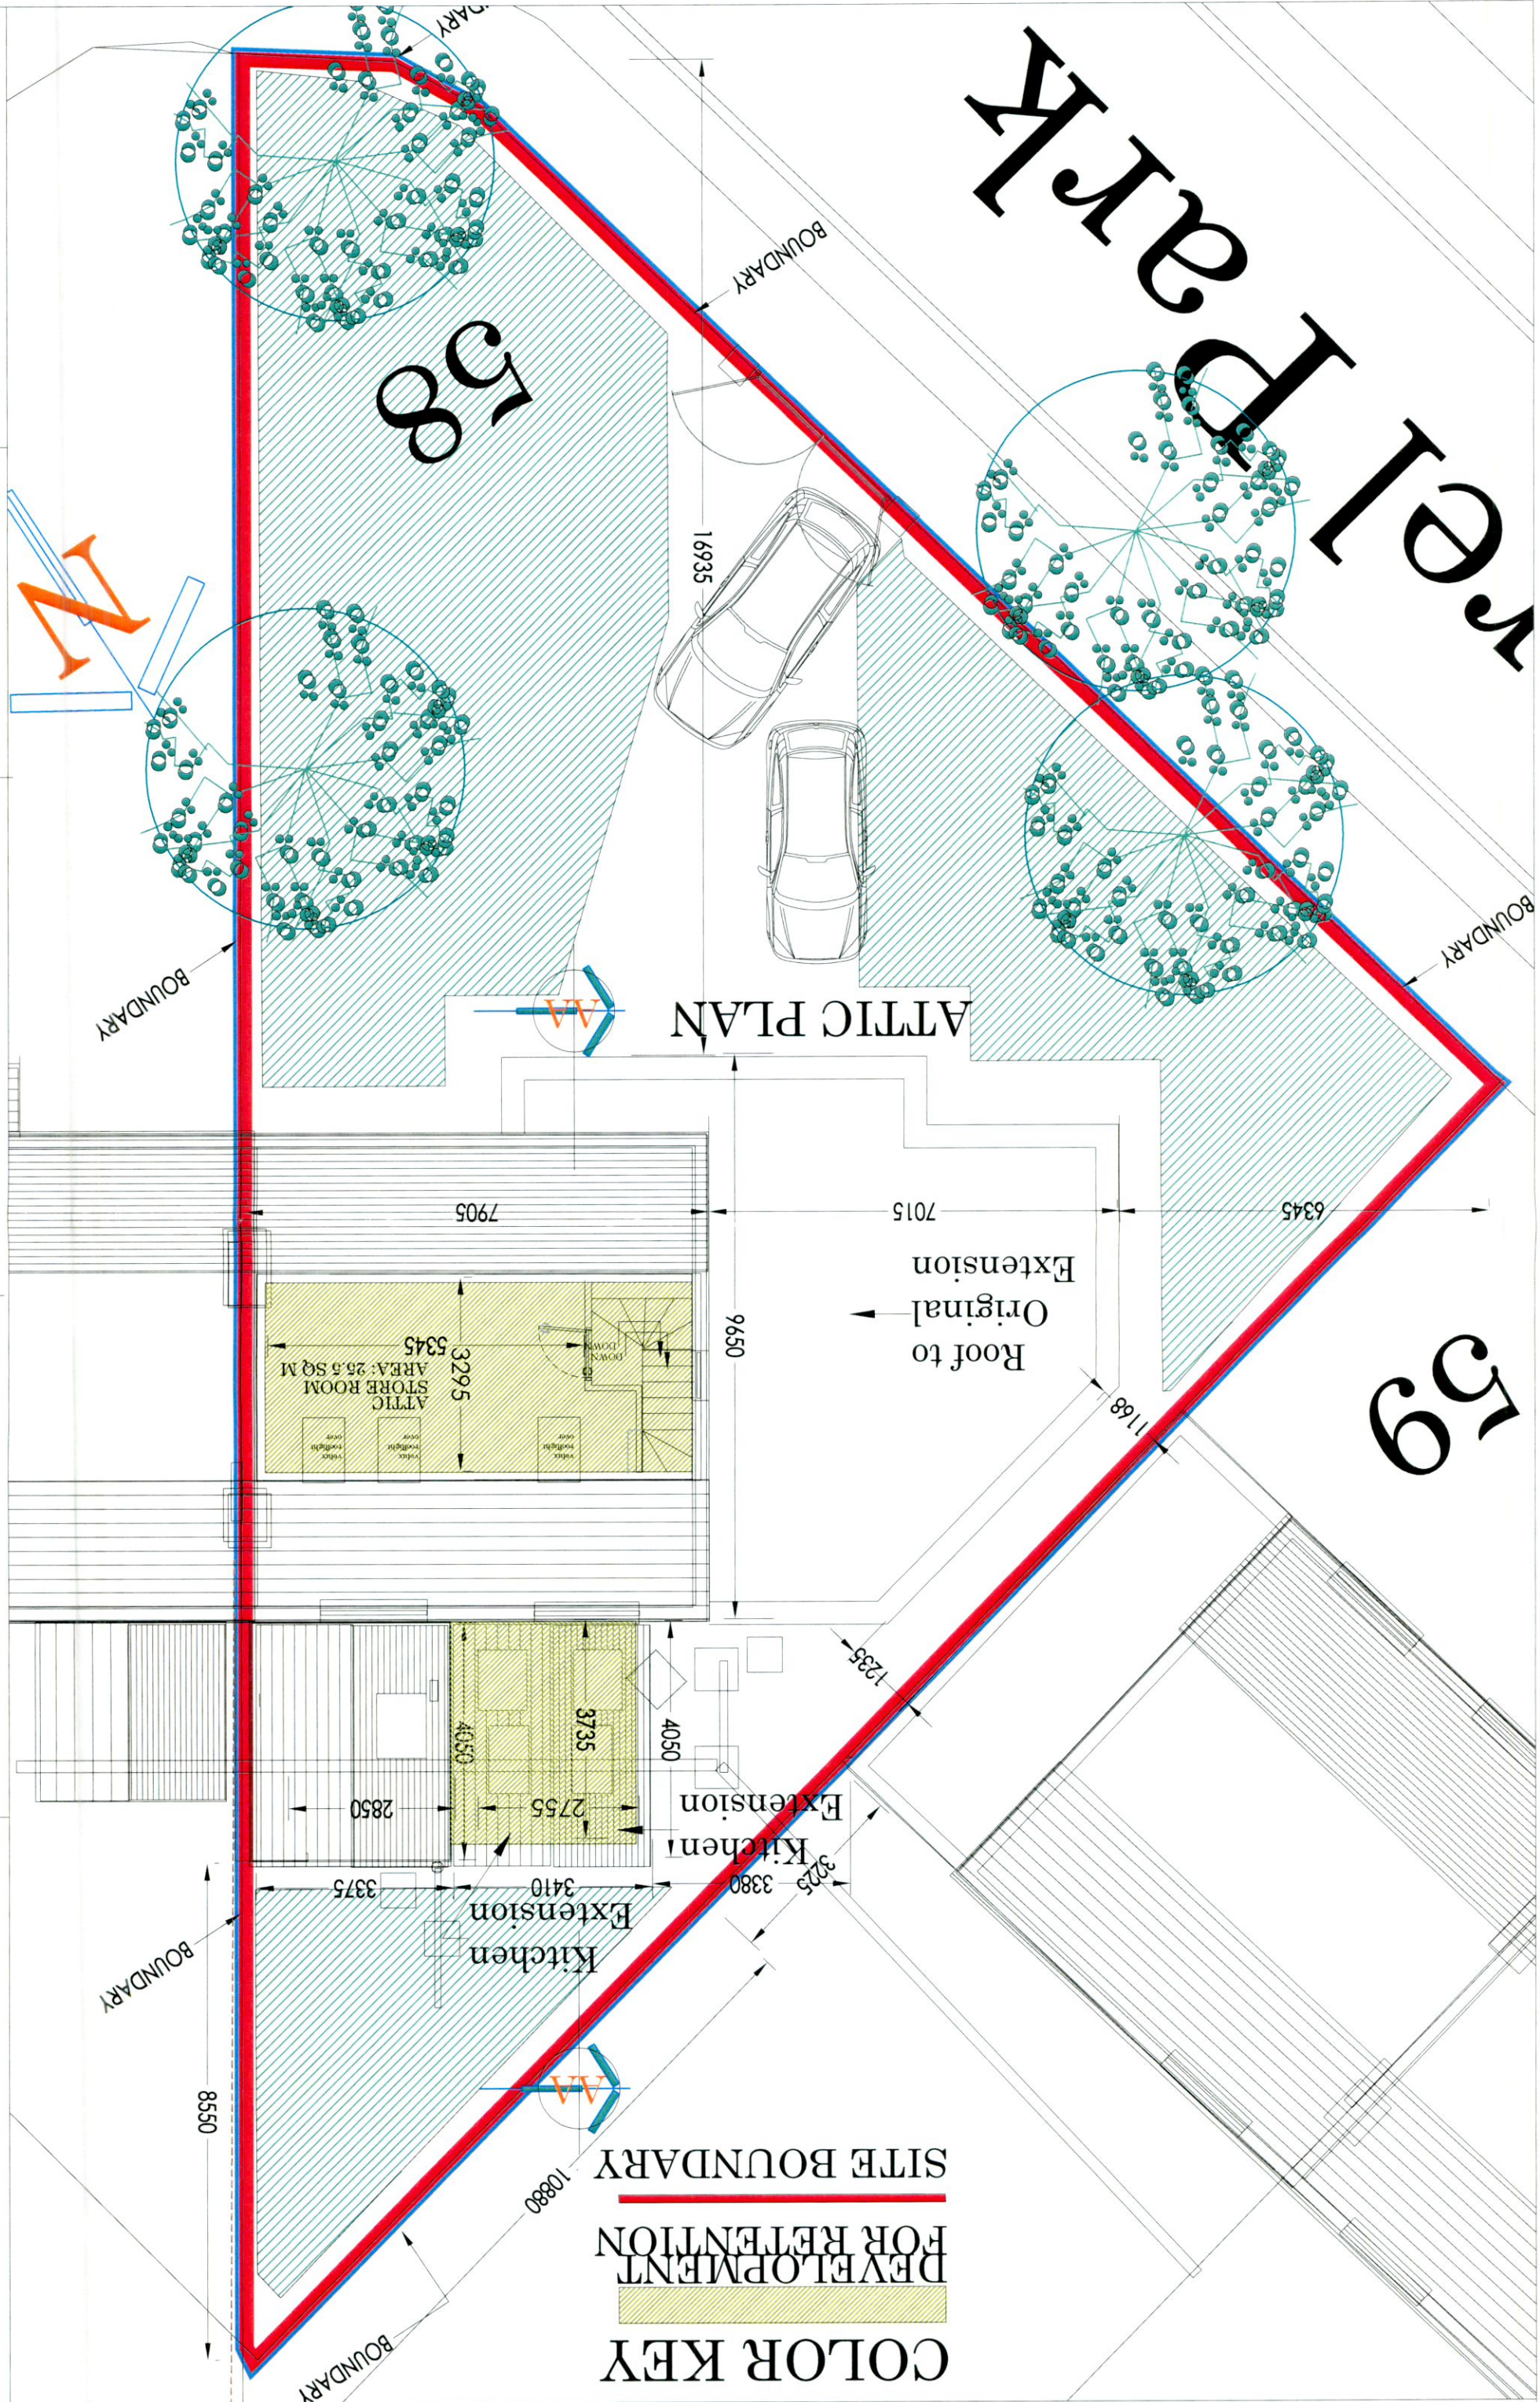

**COLOR KEY**  
 DEVELOPMENT FOR RETENTION  
 SITE BOUNDARY

ATTIC PLAN

Second Floor Plan

**RIAI**  
 Registered Architect  
 2022  
 Architect Accredited in Conservation  
 G3  
 PSPP Accreditation  
 P

Applicant: Kit O'Brien  
 58 Laurel Park,  
 Clondalkin,  
 Dublin D22 VW27

Project: Retention of Kitchen Extension  
 to Rear and Retention of  
 attic conversion to Store Room @  
 58 Laurel Park, Clondalkin Dublin D22VW27

Drawing: Second Floor Plan  
 Scale: 1:100 @ A3  
 Date: 28May2022  
 Drawn: Eoin Condon Architect  
 Drawing Number: OKB-P22-P05

Application for Retention/Planning Permission  
 Architect: Eoin Condon B Arch Sc Dip Arch FRIAI  
 3 Floraville Lawn Clondalkin Dublin D22NH58  
 econdonarchitect@gmail.com | 087 677 2311