


North East Elevation

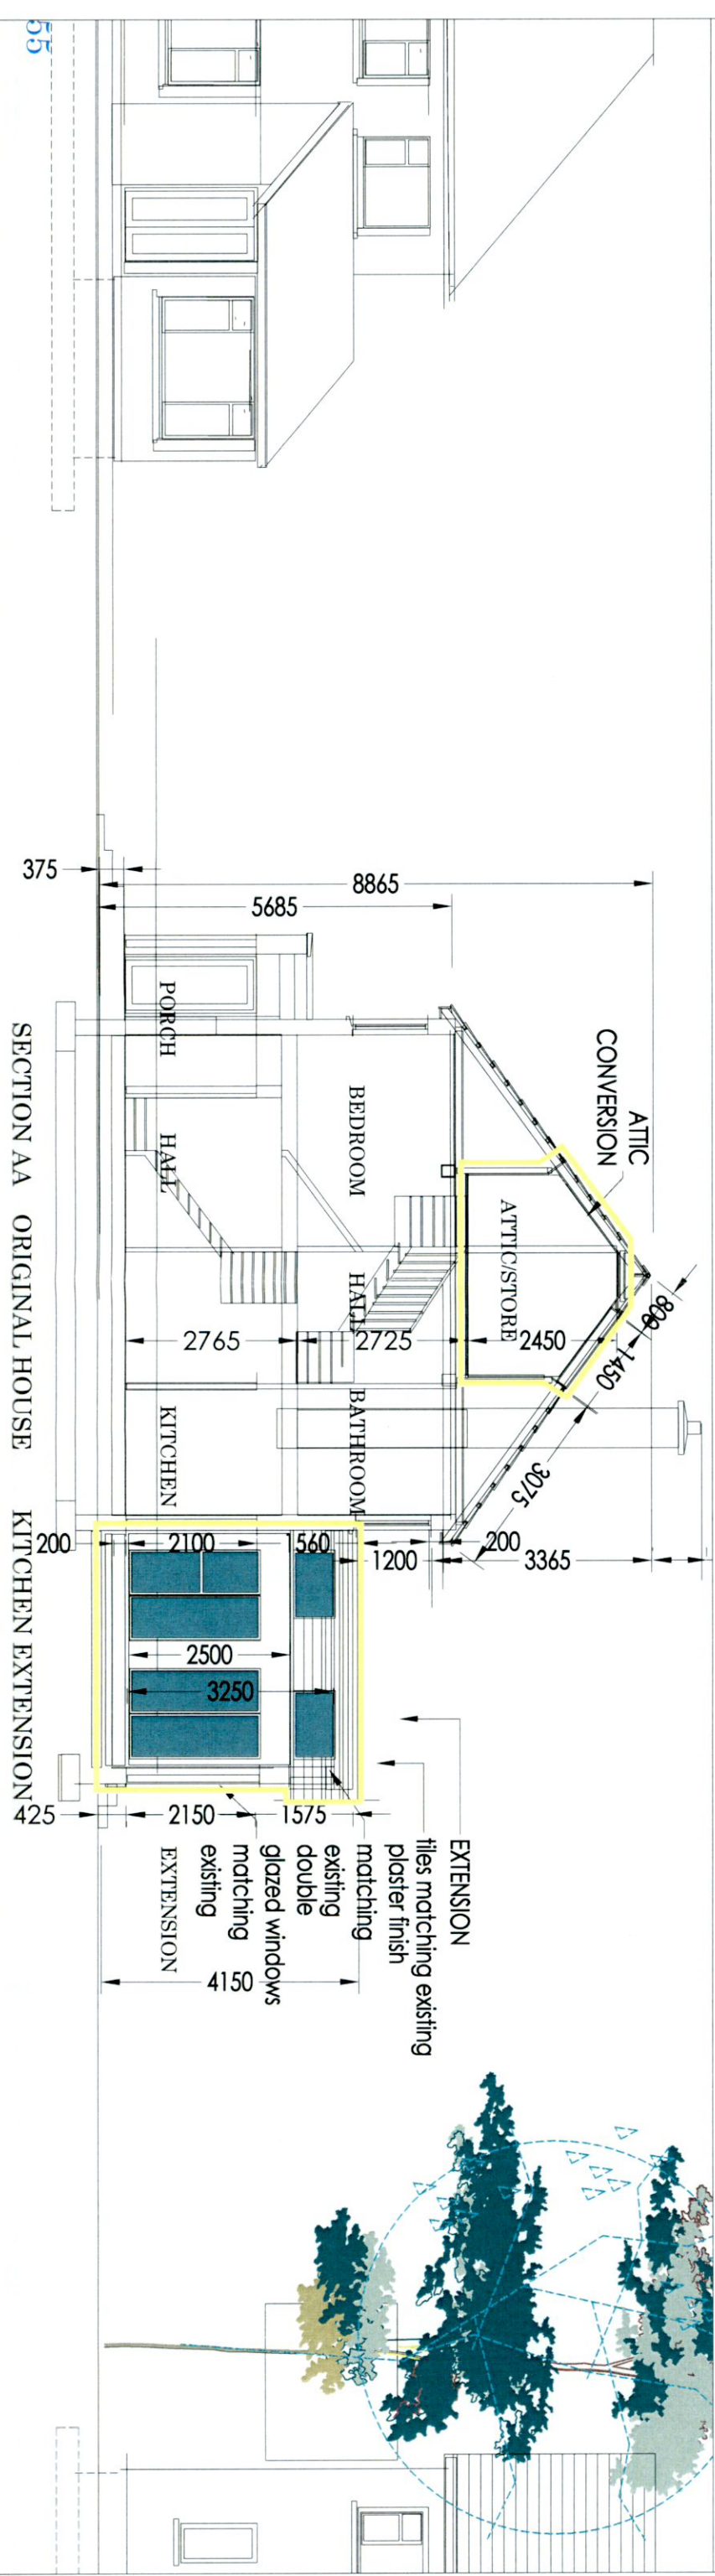

SECTION AA ORIGINAL HOUSE

KITCHEN EXTENSION

RIAI Registered Architect 2022
 Architect Accredited in Conservation G3
 PSDP Accreditation P

Applicant: Orla+Kit O'Brien
 58 Laurel Park,
 Clondalkin,
 Dublin D22 VW27

Project: Retention of Kitchen Extension
 to rear and Retention of
 attic conversion to Store Room @
 58 Laurel Park, Clondalkin Dublin D22VW27

Drawing: Elevation+ Section
 Scale: 1:100 @ A3 Date: 28June2022
 Drawn: Eoin Condon Architect
 Drawing Number: OKB-P22-E02

Application for Retention/Planning Permission
 Architect: Eoin Condon B Arch Sc Dip Arch FRIAI
 3 Floraville Lawn Clondalkin Dublin D22NH58
 econdonarchitect@gmail.com 087 677 2311

