


00 SIGNAGE Proposed location on Site
SCALE: 1:1000

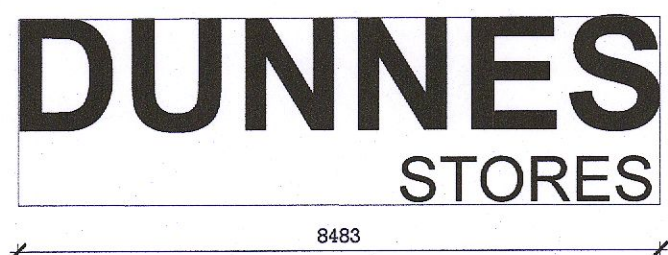

01 SIGNAGE No. 1 - South Elevation
SCALE: 1:100

Signage Type B

- Daytime face colour : Black
- Night time face colour : Illuminated White
- Size : 2479mm High x 8483mm wide, 300mm Depth

TYPE B - Built Up Illuminated DUNNES STORES

LED Letter Solid Black Returns Individually Mounted


- Primary external usage for Individually mounted Black LED letters:
- Should be used to contrast against light coloured surfaces.
- Black letter returns with Day / Night Acrylic (SA 9TL1)
- Letters should be 30% gloss black on all visible sides
- Letters should be set slightly away from mounted surface to minimize rain staining.
- Acrylic face should be evenly lit with no shadows or spotting from LED modules.
- Daytime face colour: Black
- Night time face colour: Illuminated White
- See individual drawings for sizes, Letter size range from (Based on Letter 'D'):
300mm / 450mm / 600mm / 900mm / 1200mm / 1500mm
- Letter return depth should not drop below 91mm. Please see DUNNES STORES manufacture detail for further information on return depth.
- Primary Usage: External Wall or Facia



02 SIGNAGE No. 2 - South Elevation
SCALE: 1:100

Signage Type B


- Daytime face colour : Black
- Night time face colour : Illuminated White
- Size : 978mm High x 3375mm wide, 200mm Depth

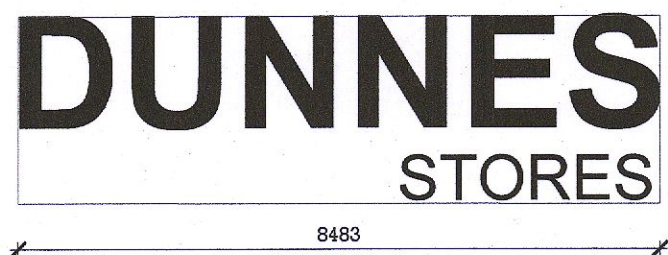

03 SIGNAGE No. 3 - South Elevation
SCALE: 1:100

Signage Type B

- Daytime face colour : Black
- Night time face colour : Illuminated White
- Size : 2479mm High x 8483mm wide, 300mm Depth

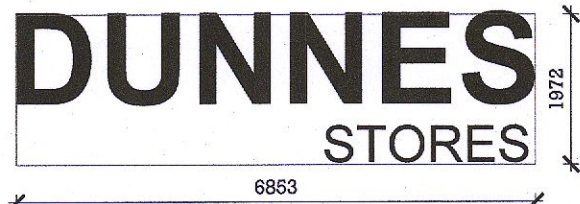

04 SIGNAGE No. 4 - West Elevation
SCALE: 1:100

Signage Type B

- Daytime face colour : Black
- Night time face colour : Illuminated White
- Size : 1972mm High x 6863mm wide, 300mm Depth



05 SIGNAGE No. 5 - North East Elevation
SCALE: 1:100


Signage Type W

- Daytime face colour : White
- Night time face colour : Illuminated White
- Size : 1988mm High x 6863mm wide, 300mm Depth

TYPE W - Built Up Illuminated DUNNES STORES

LED Letter Solid Black Returns Individually Mounted

- Primary external usage for Individually mounted White LED letters:
- Should be used to contrast against dark coloured surfaces.
- Letter returns with Perspex 85014 faces
- Letters should be 30% gloss white on all visible sides
- Letters should be set slightly away from mounted surface to minimize rain staining.
- Perspex face should be evenly lit with no shadows or spotting from LED modules.
- Daytime face colour: White
- Night time face colour: Illuminated White
- See individual drawings for sizes, Letter size range from (Based on Letter 'D'):
300mm / 450mm / 600mm / 900mm / 1200mm / 1500mm
- Letter return depth should not drop below 91mm. Please see DUNNES STORES manufacture detail for further information on return depth.
- Primary Usage: External Wall or Facia

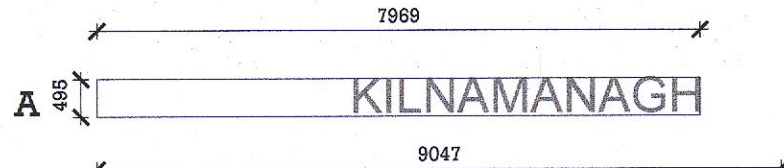

06 SIGNAGE No. 6 - North & East Elevation
SCALE: 1:100

Signage Zone Type M


- Colour : Metal Grey Brushed Finished
- Size : A - 7969mm High x 495mm wide, 200mm Depth
B - 9047mm High x 495mm wide, 200mm Depth



07 SIGNAGE No. 7 - North Elevation
SCALE: 1:100

Signage Type B

- Daytime face colour : Black
- Night time face colour : Illuminated White
- Size : 1682mm High x 9067mm wide, 300mm Depth

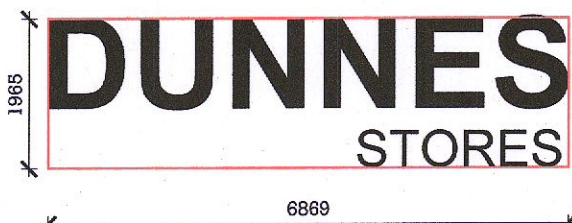

08 SIGNAGE No. 8 - East Elevation
SCALE: 1:100

Signage Type B

- Daytime face colour : Black
- Night time face colour : Illuminated White
- Size : 1985mm High x 6869mm wide, 300mm Depth

PLANNING

| | | | |
|-----|------------|------------------------|-----------------|
| A | 20/07/2021 | Parking layout updated | MANUEL LANZANIS |
| REV | DATE | DESCRIPTION | DRAWN |

Project Design Architects

Unit 1 Beech Court Business Park, Kilcoole, Co. Wicklow
Tel: 01-6572973 info@projectdesignarchitects.com

| | |
|---------|------------------|
| Client | DUNNES STORES |
| Project | Kilnamanagh |
| Title | Signage Drawings |
| Date | 14/07/2022 |
| Drawn | Manuel L. Ennis |
| Scale | 1:100 @ A2 |

DS-69- PL-019A

