




Existing Front (South) Contiguous Elevation Scale 1:100 @A1

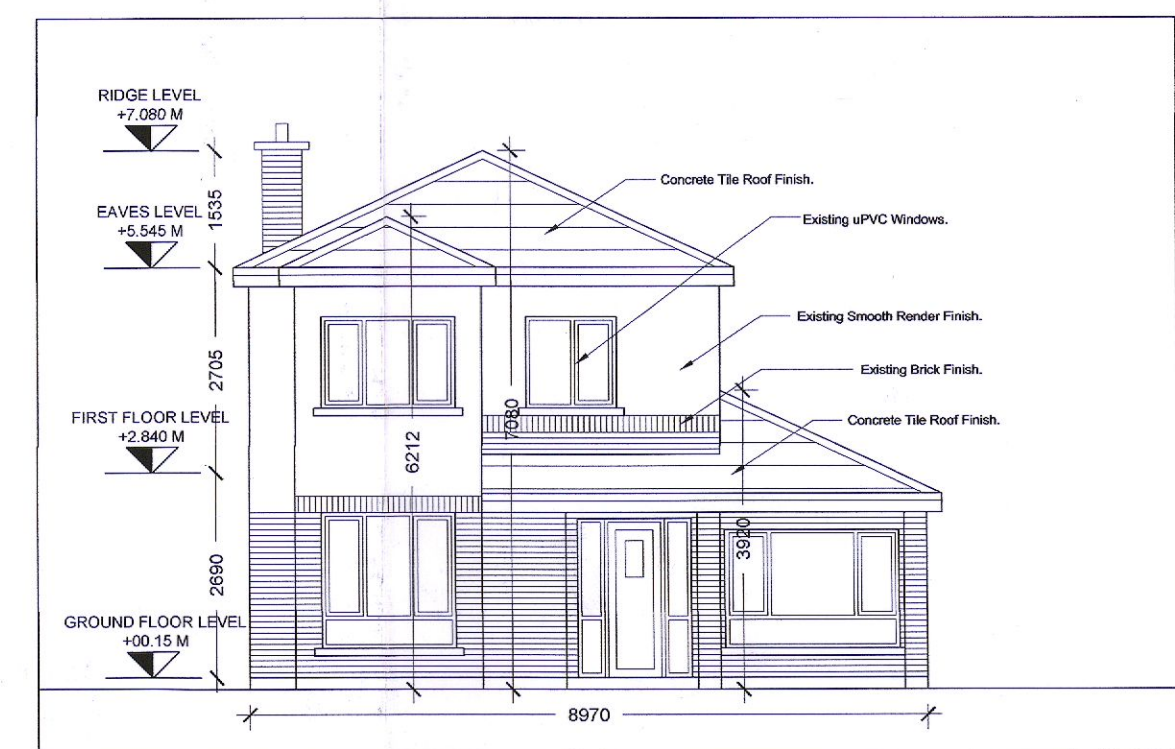



Existing Front (South) Elevation Scale 1:100 @A1

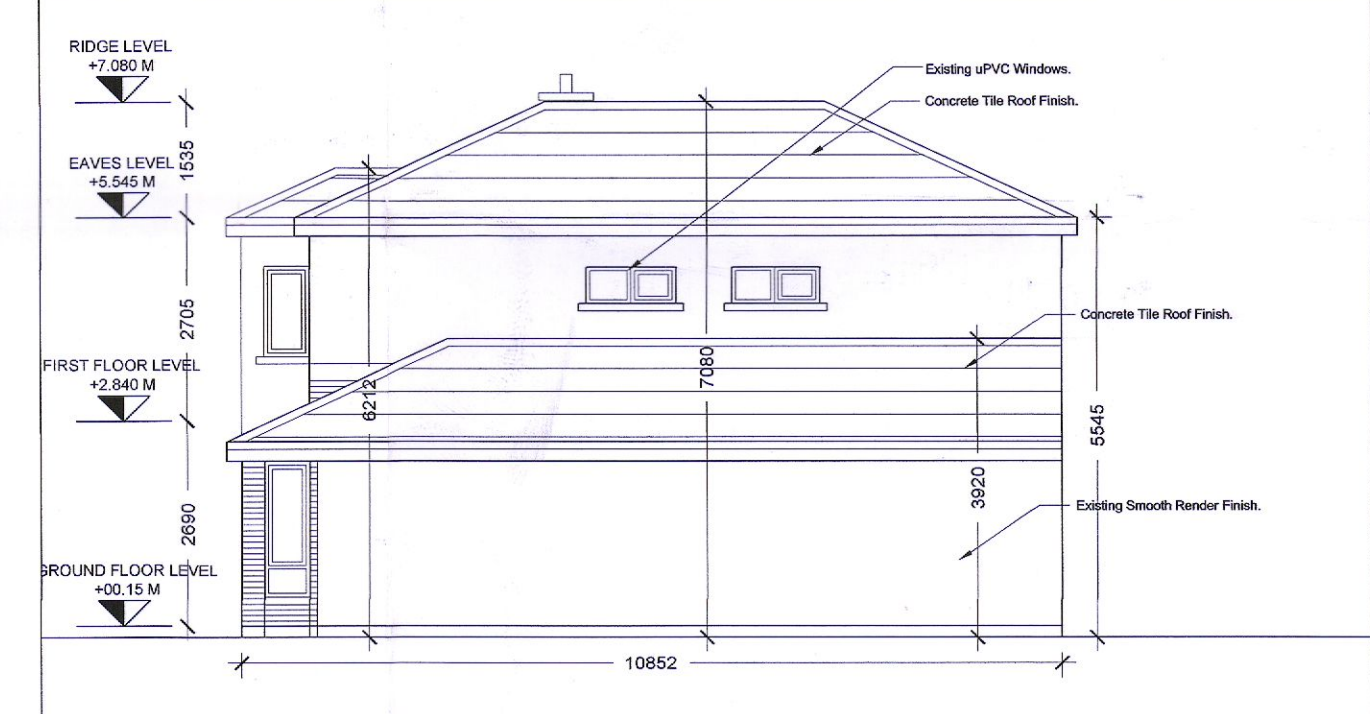

Existing Side (East) Elevation Scale 1:100 @A1

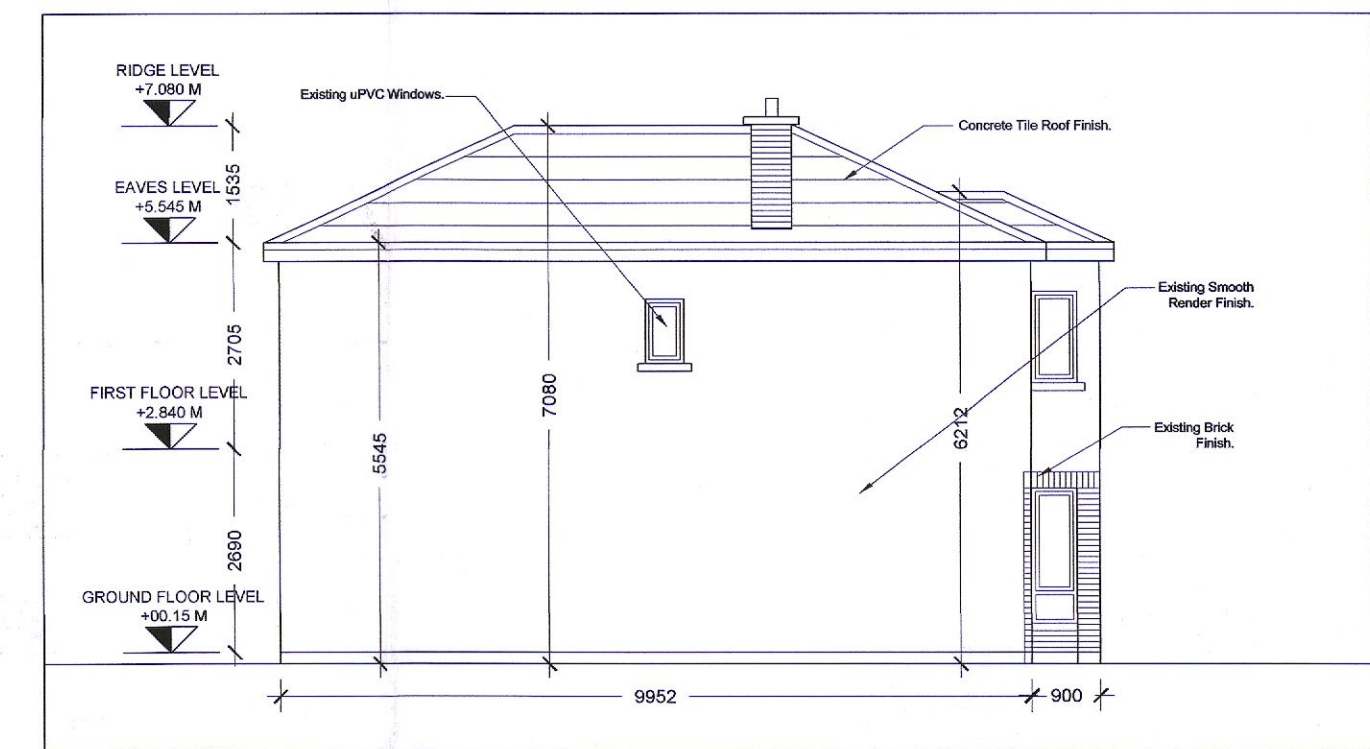


Existing Side (West) Elevation Scale 1:100 @A1

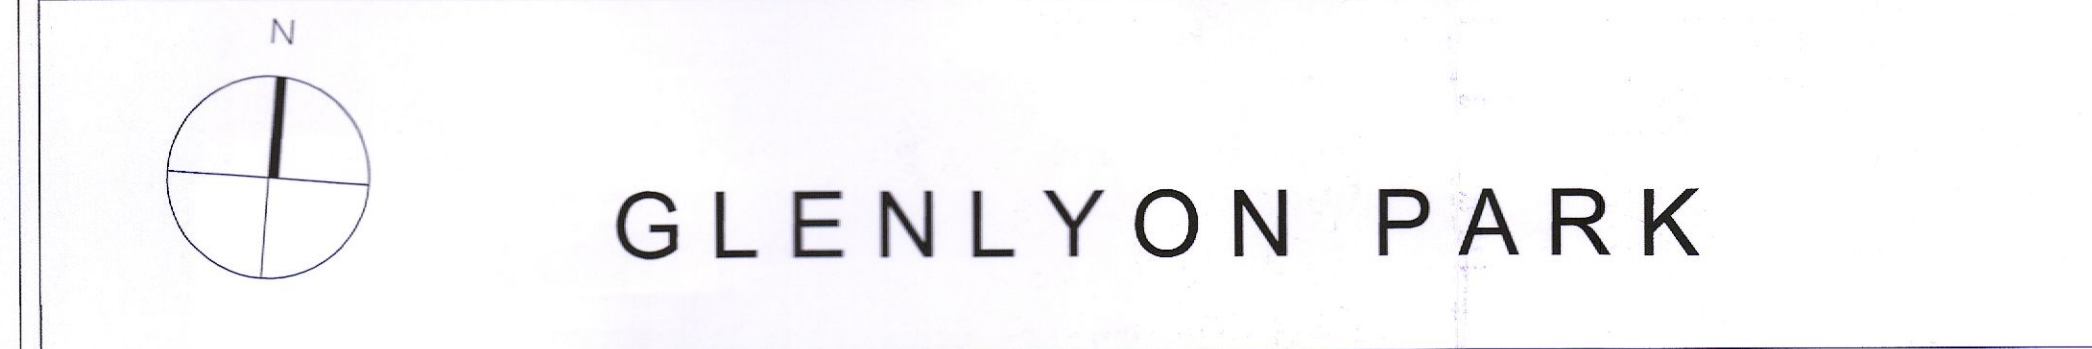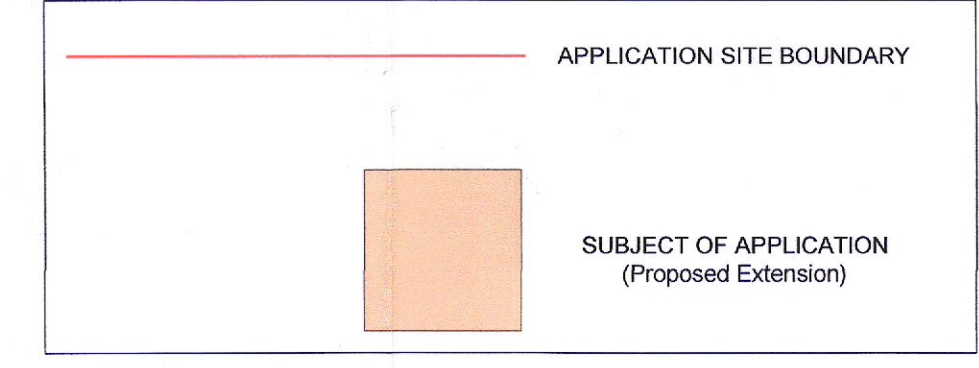


Existing Site Layout Plan Scale 1:100 @A1


Existing Ground Floor Plan Scale 1:100 @A1

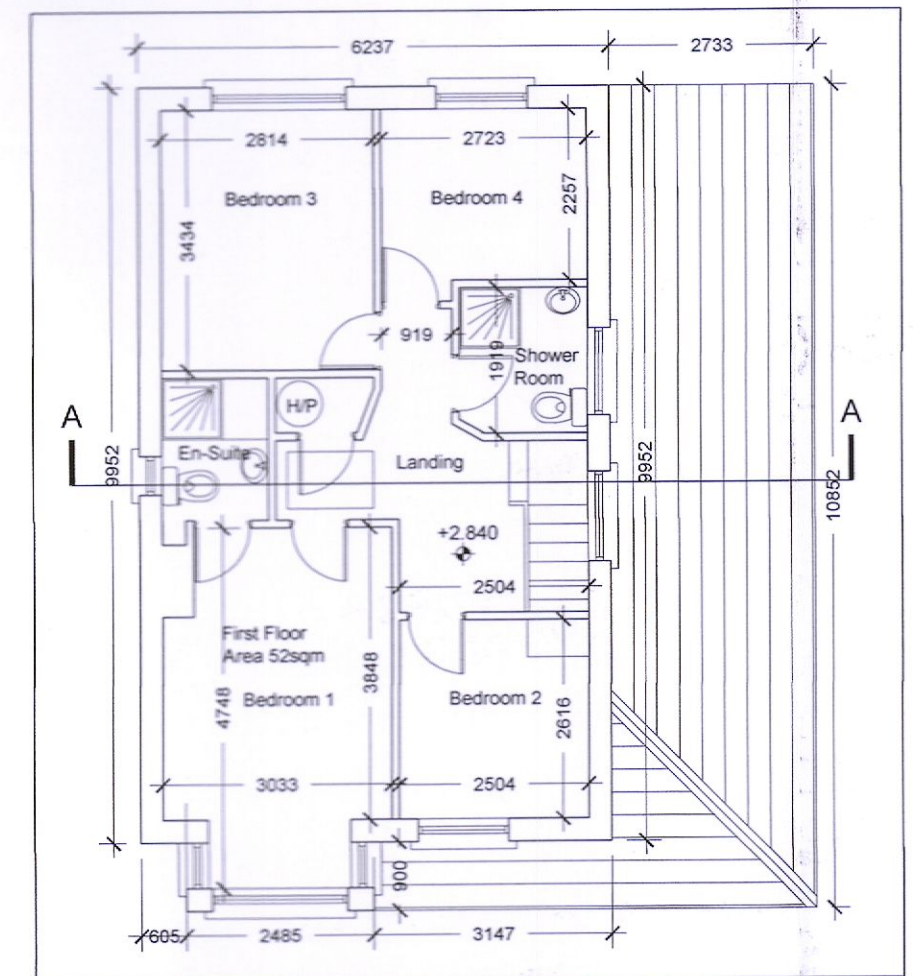

Existing First Floor Plan Scale 1:100 @A1

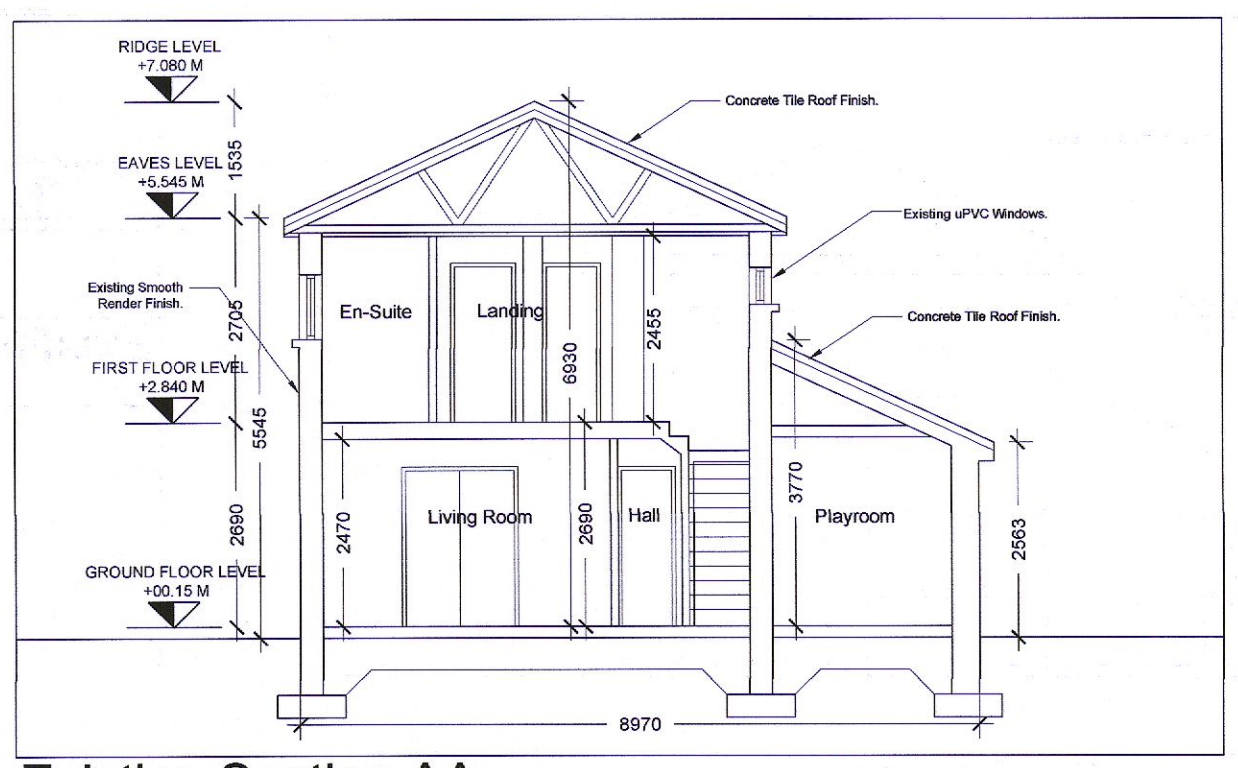

Existing Section AA Scale 1:100 @A1

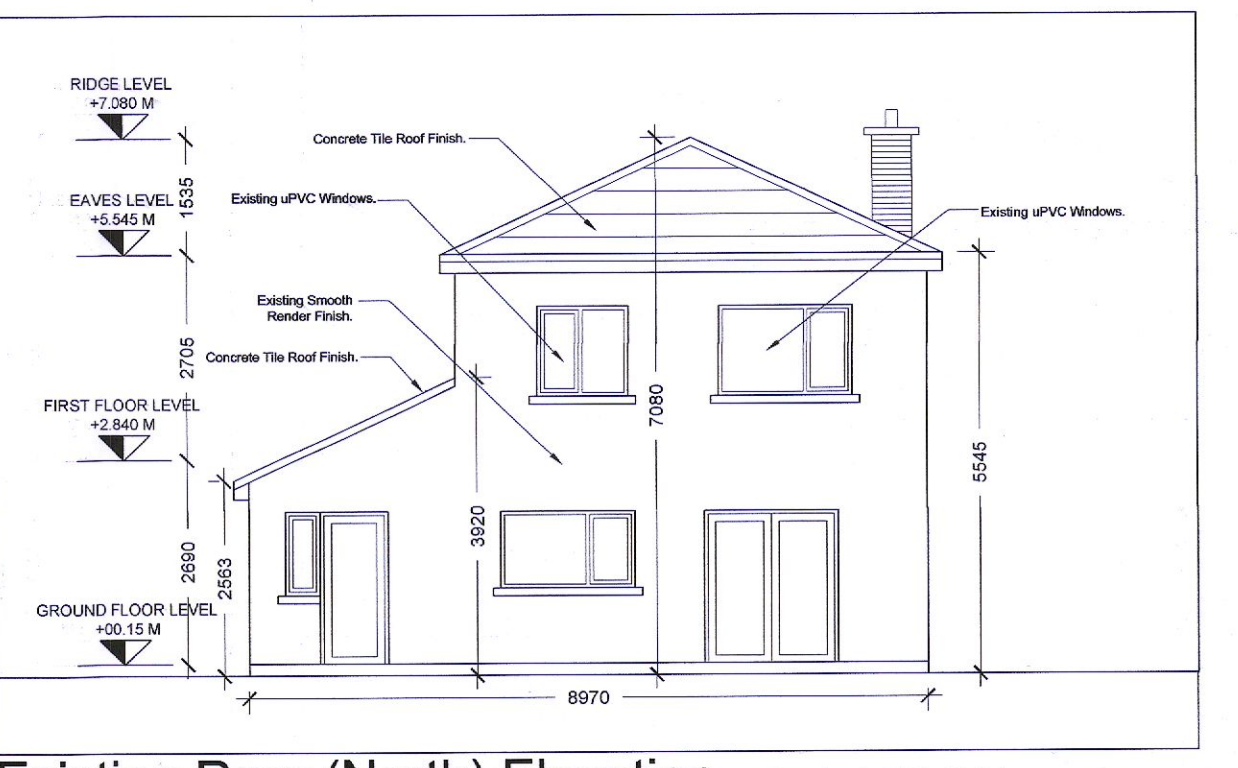

Existing Rear (North) Elevation Scale 1:100 @A1

NO.	REV.	DESCRIPTION
1		
2		
3		
4		
5		
6		
7		
8		
9		
10		

Eoin J. Carroll Architects

One, Southern Cross,
IDA Business Park, Bray, Co. Wicklow

Telephone: (01) 276 8839
e-mail: info@ejcarroll.com
website: www.ejcarroll.com

DATE: PATRICK & CIARA DUNNE
DATE: JULY 2022
PROJECT: 21-40

PROJ: PROPOSED EXTENSION TO DWELLING AT
NO. 9 GLENLYON PARK, KINCROFTON, DUBLIN 16.
SCALE: 1 : 100 @ A1
DATE: W.JOBS

PROJ: EXISTING DWELLING
PLANS, SECTION & ELEVATIONS
DATE: EC
PROJECT: P-002

PROJ: PLANNING