


Note : All dimensions to be checked on site prior to construction of the proposed works.

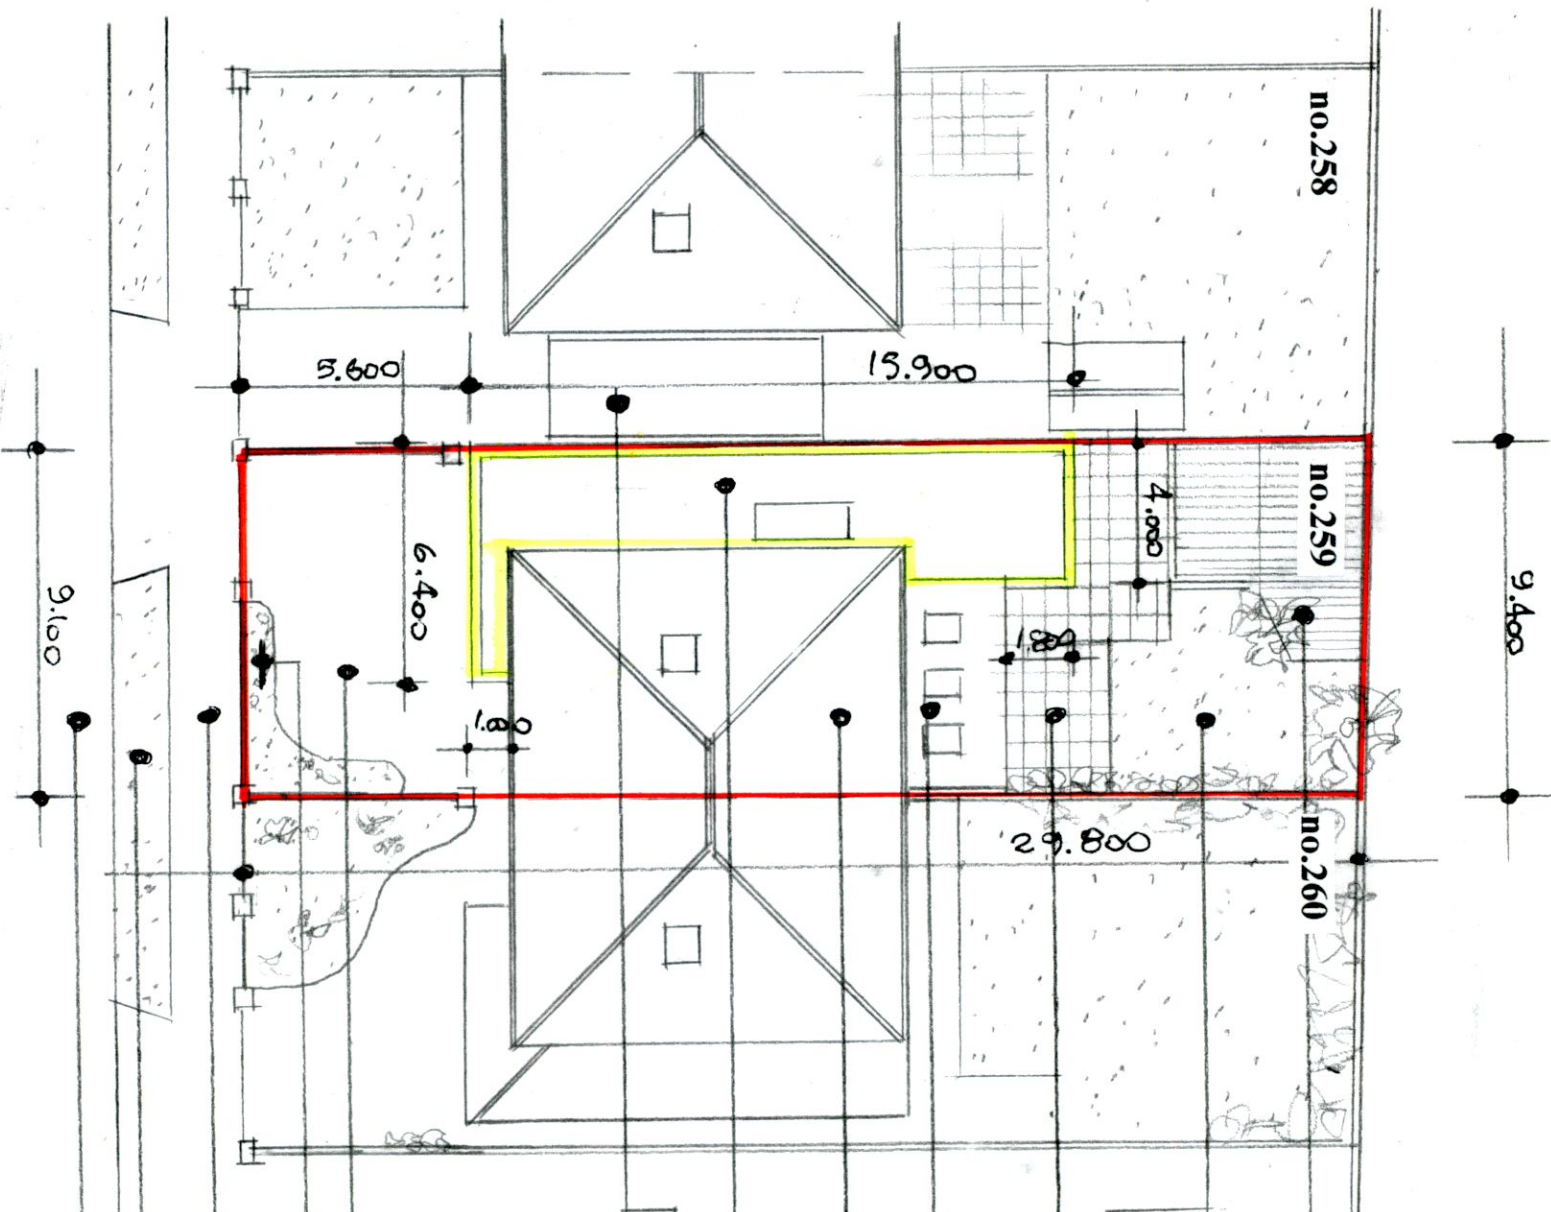

- ex. decking platform.
- ex. rear garden.
- ex. patio.
- ex. rear single storey extension.
- ex. dwelling.
- proposed single storey flat roof & rooflight extension.
- ex. neighbours car port structure.
- ex. front driveway.
- SITE NOTICE.
- ex. public footpath.
- ex. grass verge.
- ex. road.

Site Plan scale 1:250.

Drawing No. 01.06.2022

DESMOND J. HALPIN & ASSOCIATES
PLANNING & BUILDING DESIGN CONSULTANTS
15, Carriglea Drive,
Firhouse,
Dublin 24.
Registered Company No: 111360
E-Mail: DesHALPIN15@GMail.com
Phone NO: 014523710
Mobile No: 0879734595.