


Existing Ground Floor Plan scale 1:100.

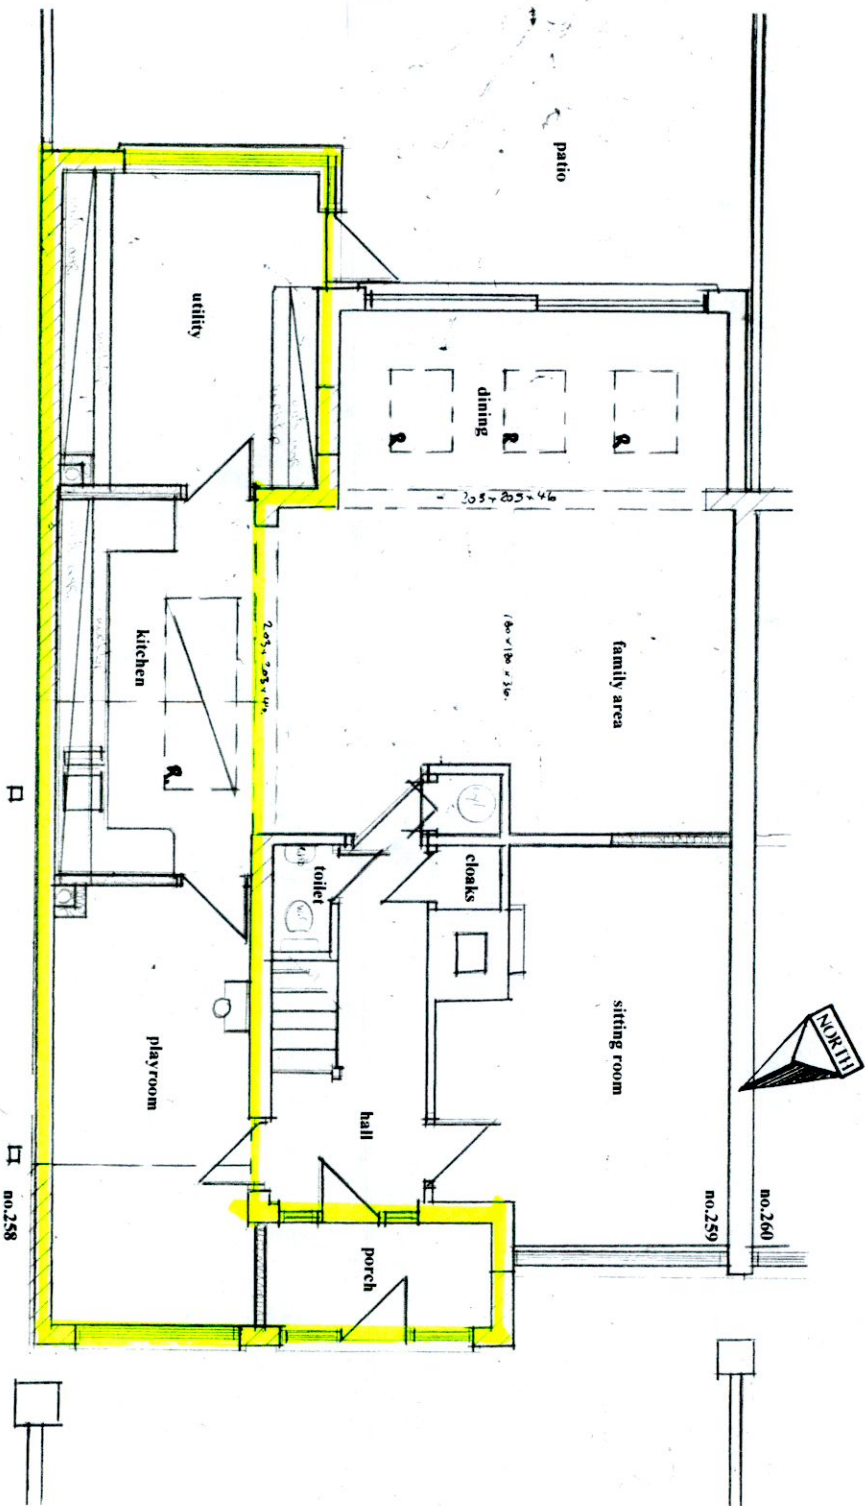

Proposed Ground Floor Plan scale 1:100.

Drawing No 02.06.2022

DESMOND J. HALPIN & ASSOCIATES
 PLANNING & BUILDING DESIGN CONSULTANTS
 15, Carriglee Drive
 Furryhouse
 Dublin 24
 Registered Company No. 111360
 Phone No: 014523710
 Mobile No: 0879734595
 E-Mail: DESHALPIN15@aol.com