




EXISTING SIDE CONTIGUOUS ELEVATION
SCALE 1:100

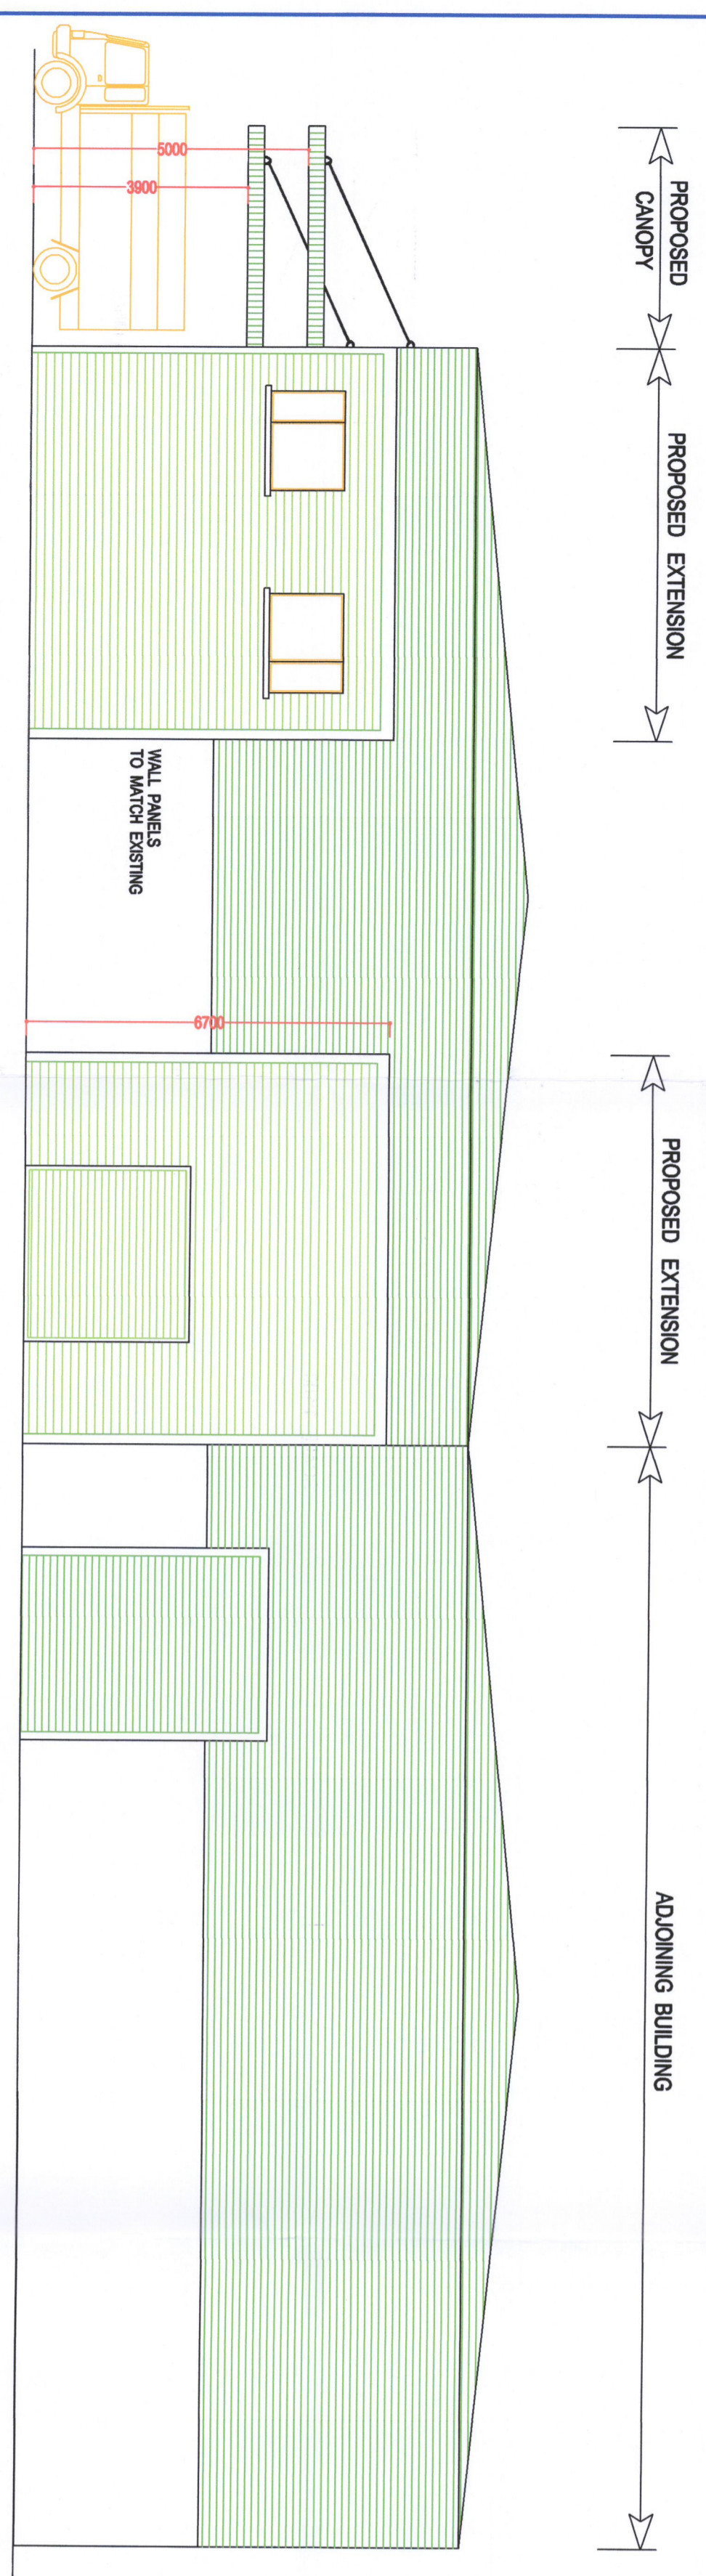


PROPOSED SIDE CONTIGUOUS ELEVATION
SCALE 1:100

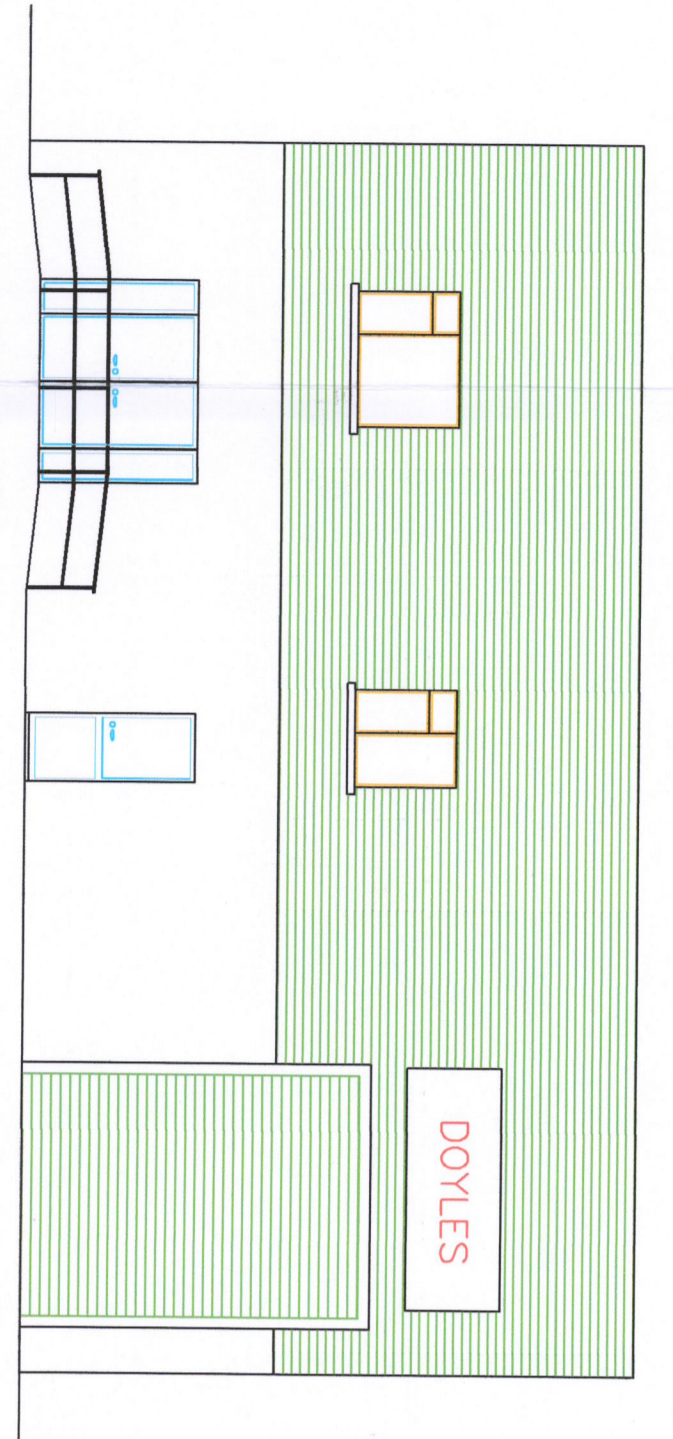

EXISTING FRONT ELEVATION
SCALE 1:100

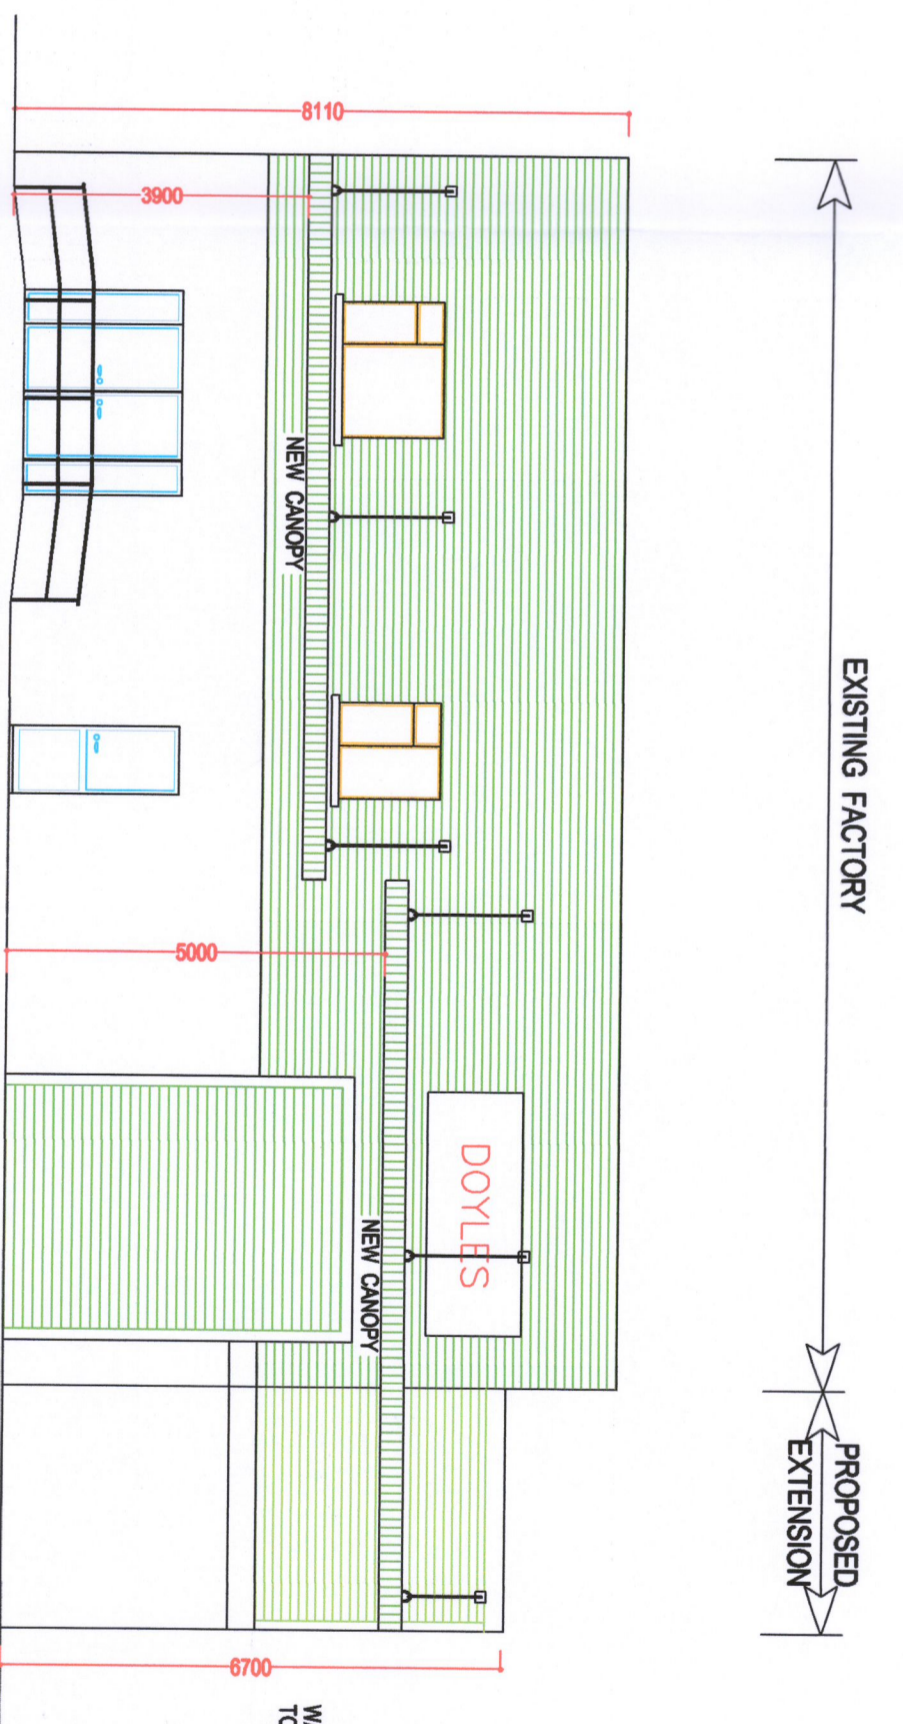

PROPOSED FRONT ELEVATION
SCALE 1:100

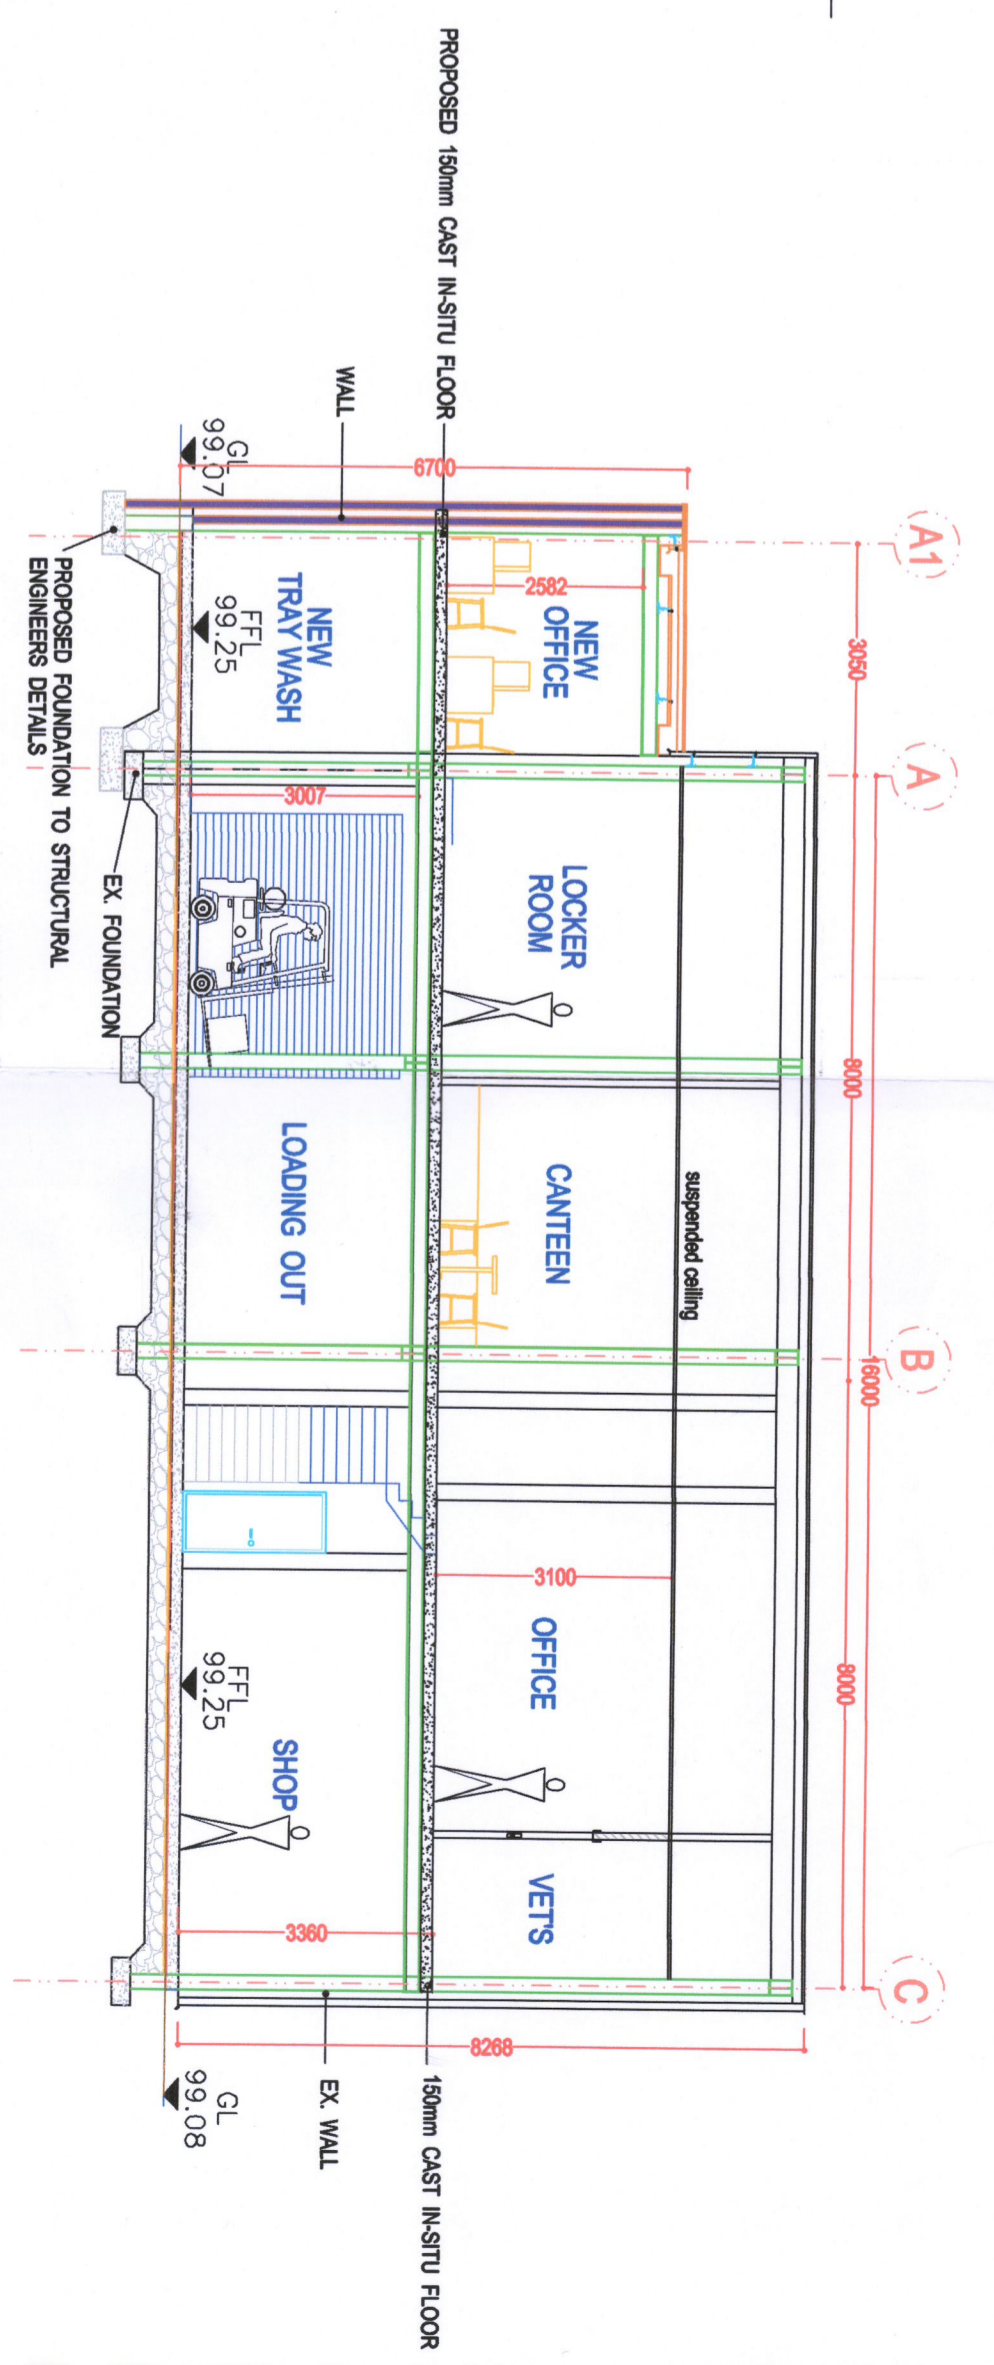

PROPOSED SECTION
SCALE 1:100

PLANNING APPLICATION DRAWING

SCALE	1:100	DATE	JULY 22	DRAWING NUMBER	22/4193
<p>FINGAL PLANNING CONSULTANTS 7C BALBRIGGAN STREET, SKERRIES, CO. DUBLIN, K34 KP99. Phone: 01 849 1316 Mobi: 086 854 6914 Email: info@fpca.ie www.fpc.ie</p>					
<p>CLIENT: P. & R. DOYLE LTD. PROJECT: PROPOSED FACTORY EXTENSION @ B1/B2 GREENOUE IND. ESTATE TITLE: EXISTING / PROPOSED ELEVATIONS & PROPOSED SECTION</p>					
<p>Figured dimensions only to be taken from this drawing. All dimensions to be checked on site. Do not scale - if in doubt ask. Fingal Planning Consultants to be informed immediately of any discrepancies before work proceeds. Drawing to be used only for purposes intended. This drawing is not to be used for construction.</p>					