
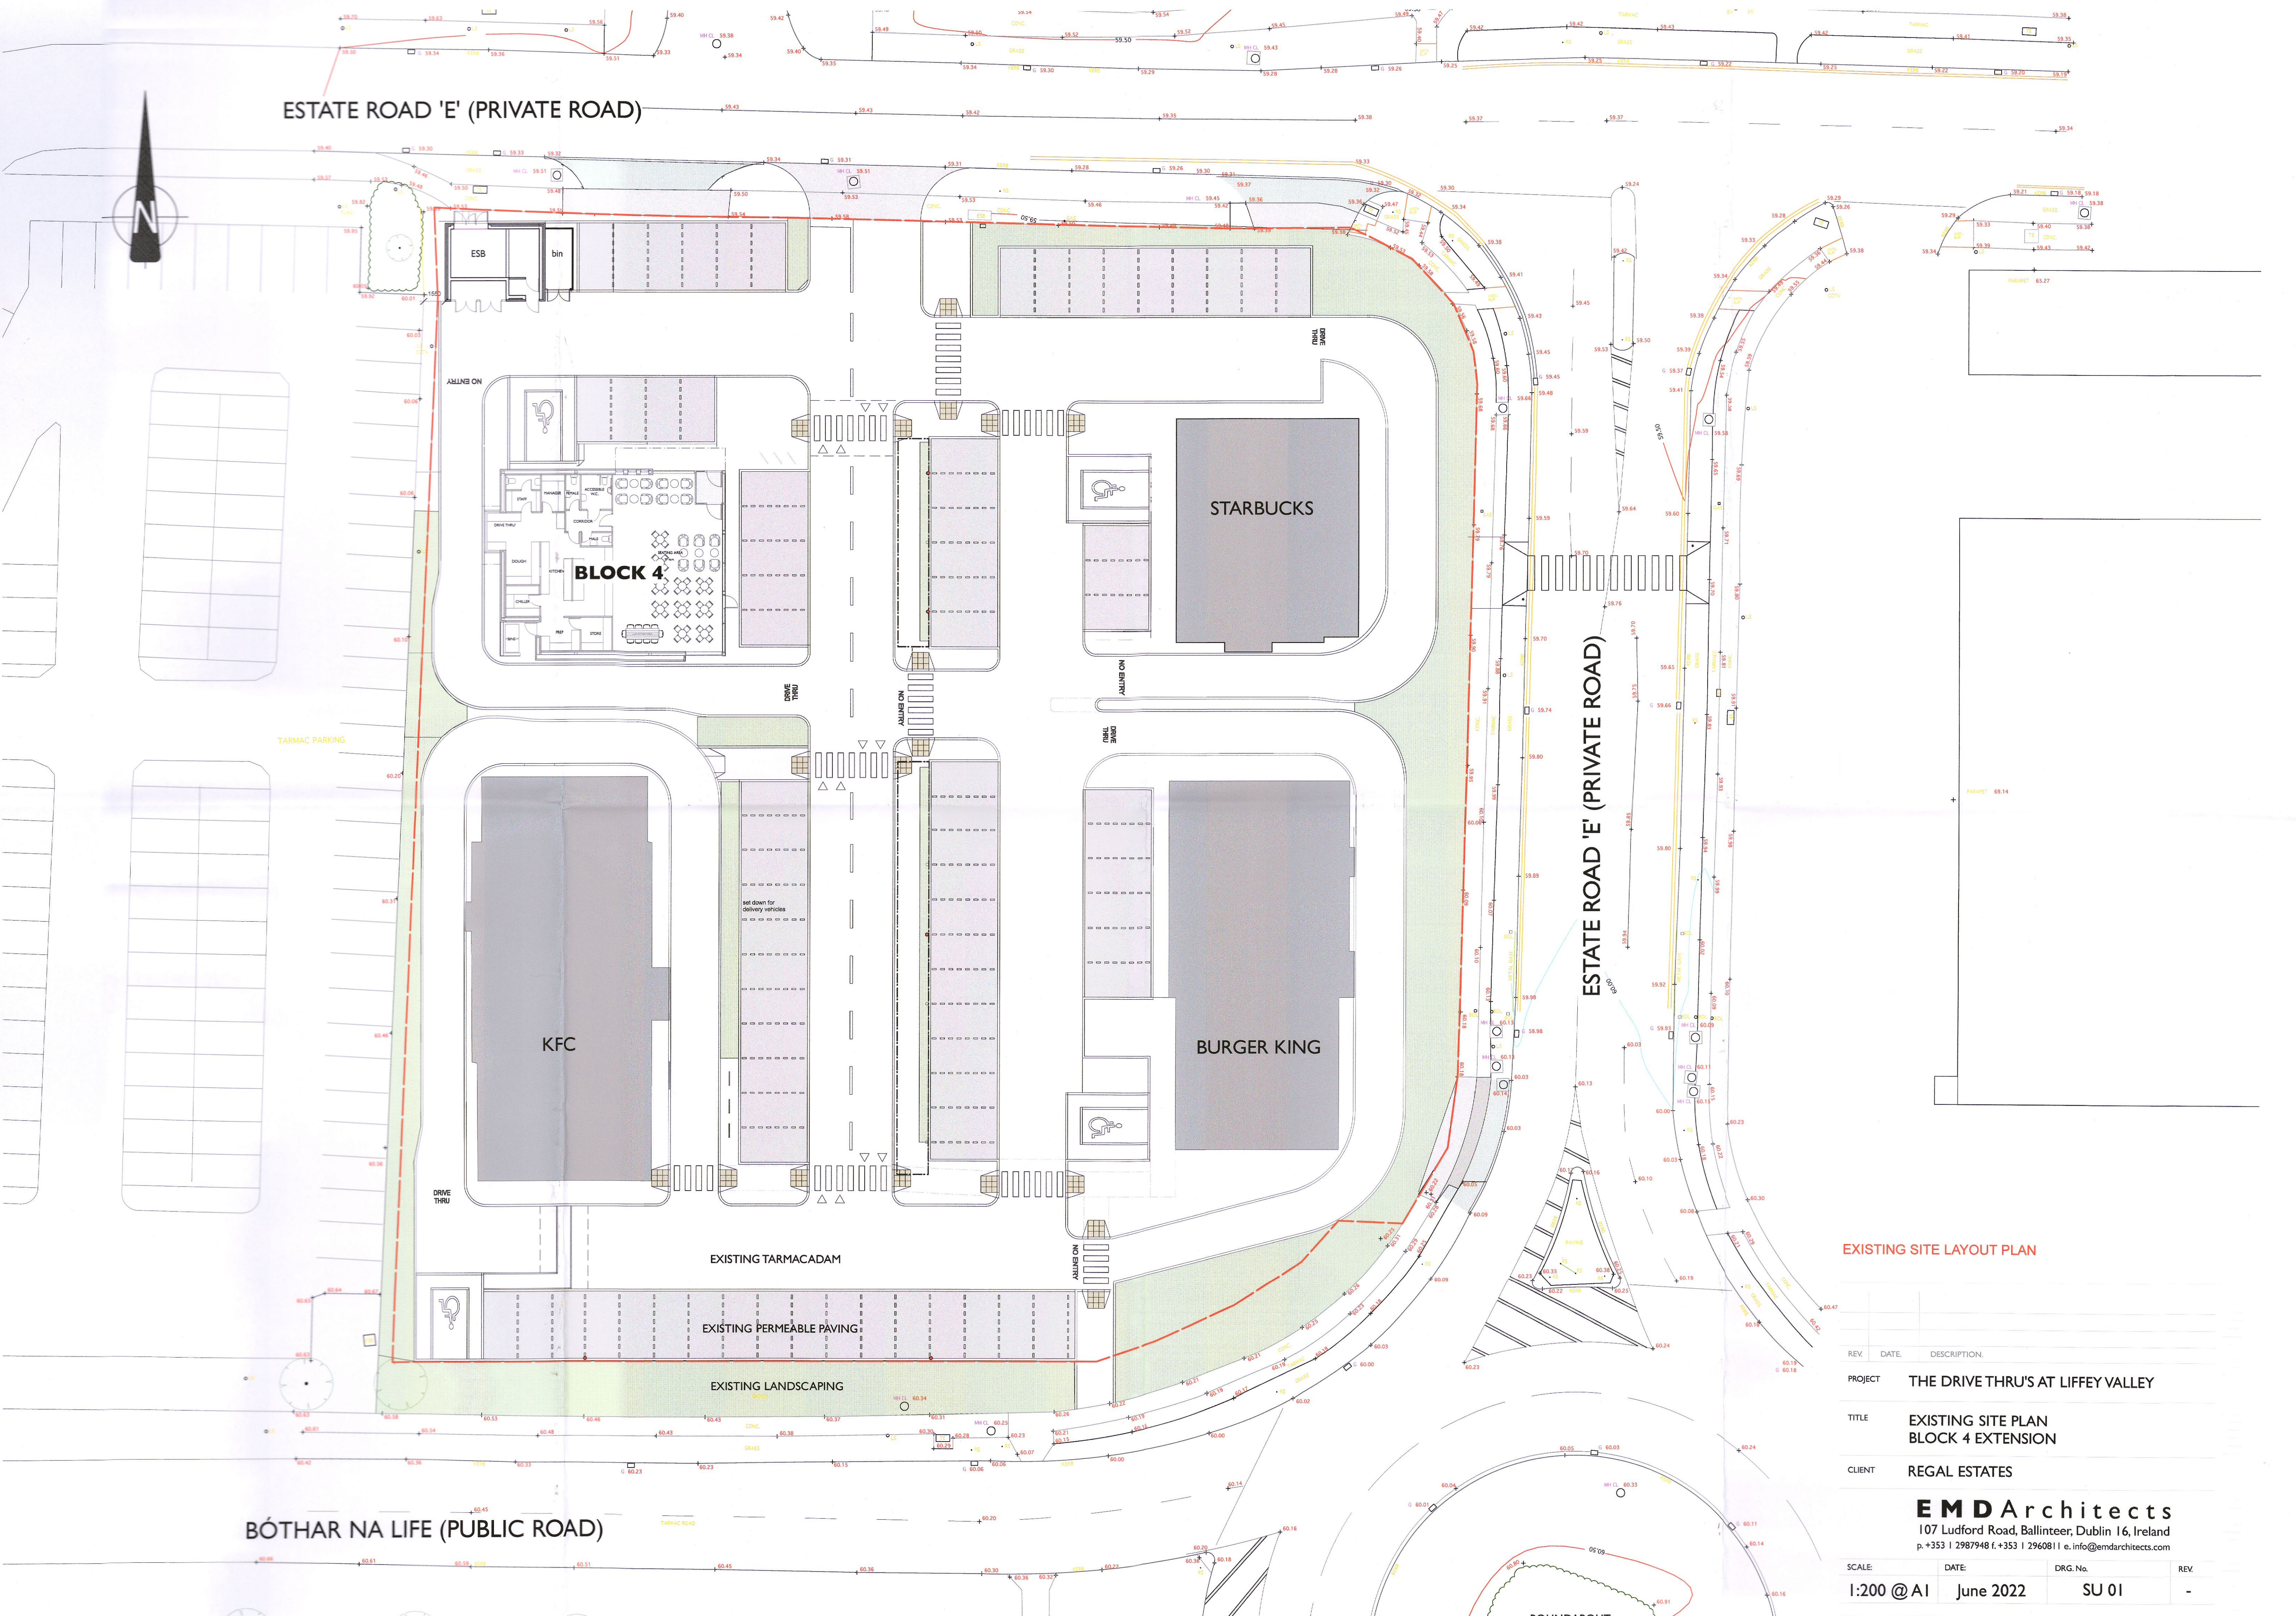


ESTATE ROAD 'E' (PRIVATE ROAD)

ESTATE ROAD 'E' (PRIVATE ROAD)

BÓTHAR NA LIFE (PUBLIC ROAD)

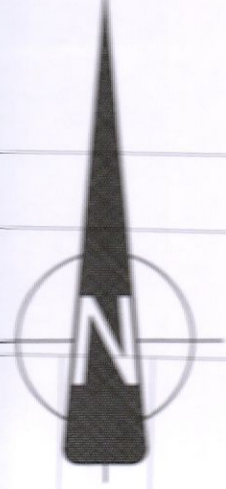

EXISTING SITE LAYOUT PLAN

REV	DATE	DESCRIPTION
PROJECT	THE DRIVE THRU'S AT LIFFEY VALLEY	
TITLE	EXISTING SITE PLAN BLOCK 4 EXTENSION	
CLIENT	REGAL ESTATES	

EMD Architects
 107 Ludford Road, Ballinteer, Dublin 16, Ireland
 p. +353 1 2987948 f. +353 1 2960811 e. info@emdarchitects.com

SCALE	DATE	DRG. No.	REV
1:200 @ A1	June 2022	SU 01	-