






WEST ELEVATION - existing

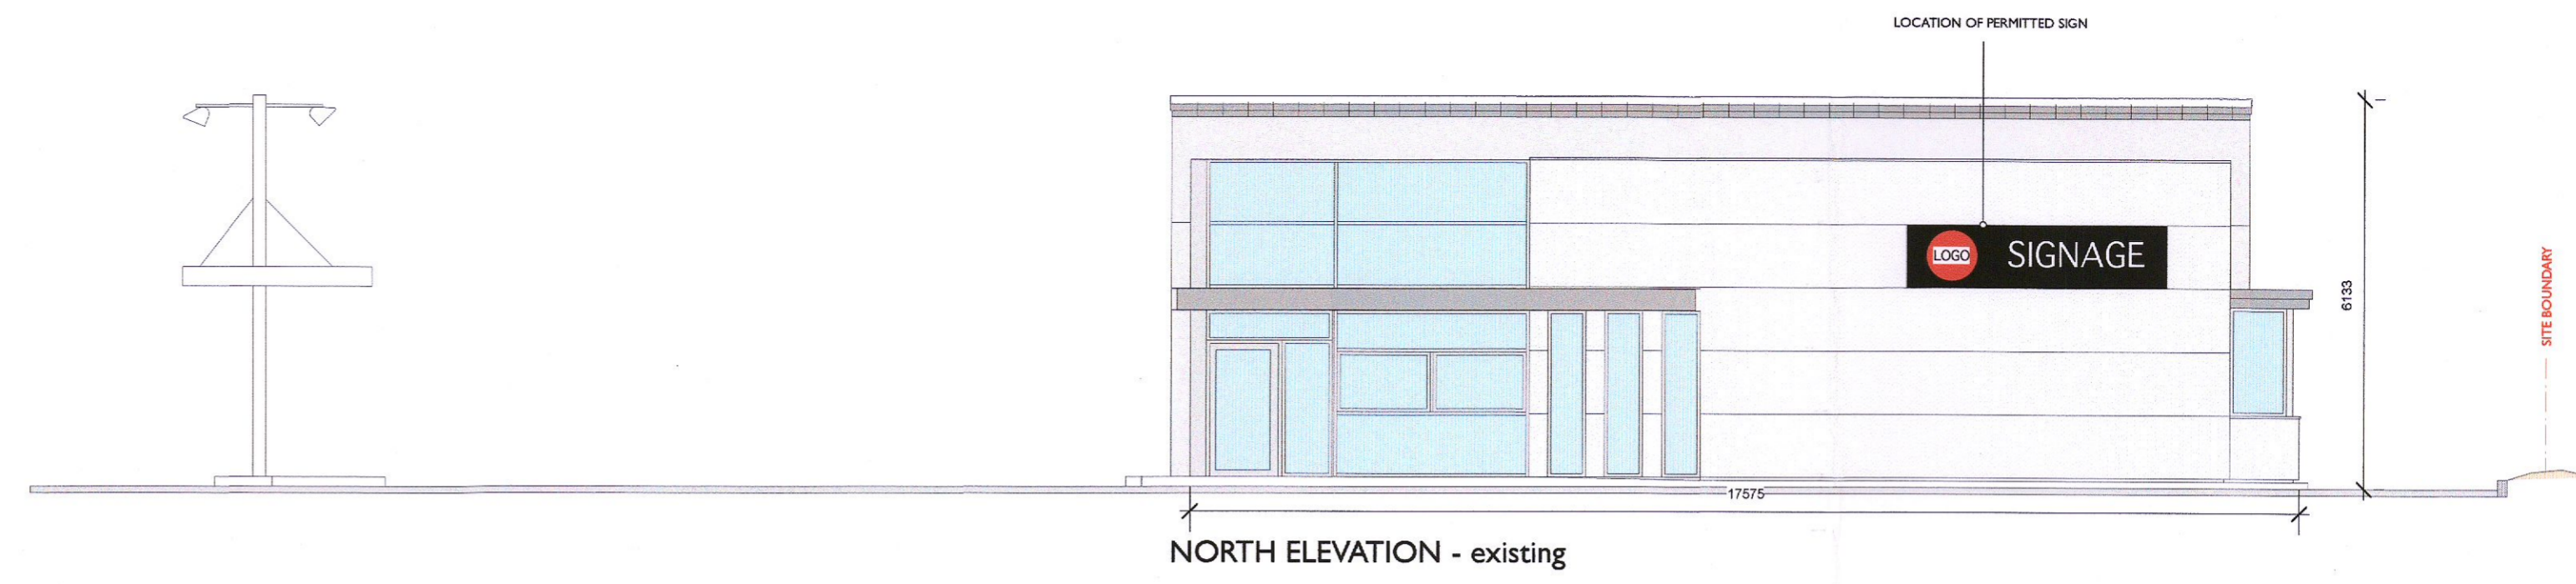


NORTH ELEVATION - existing

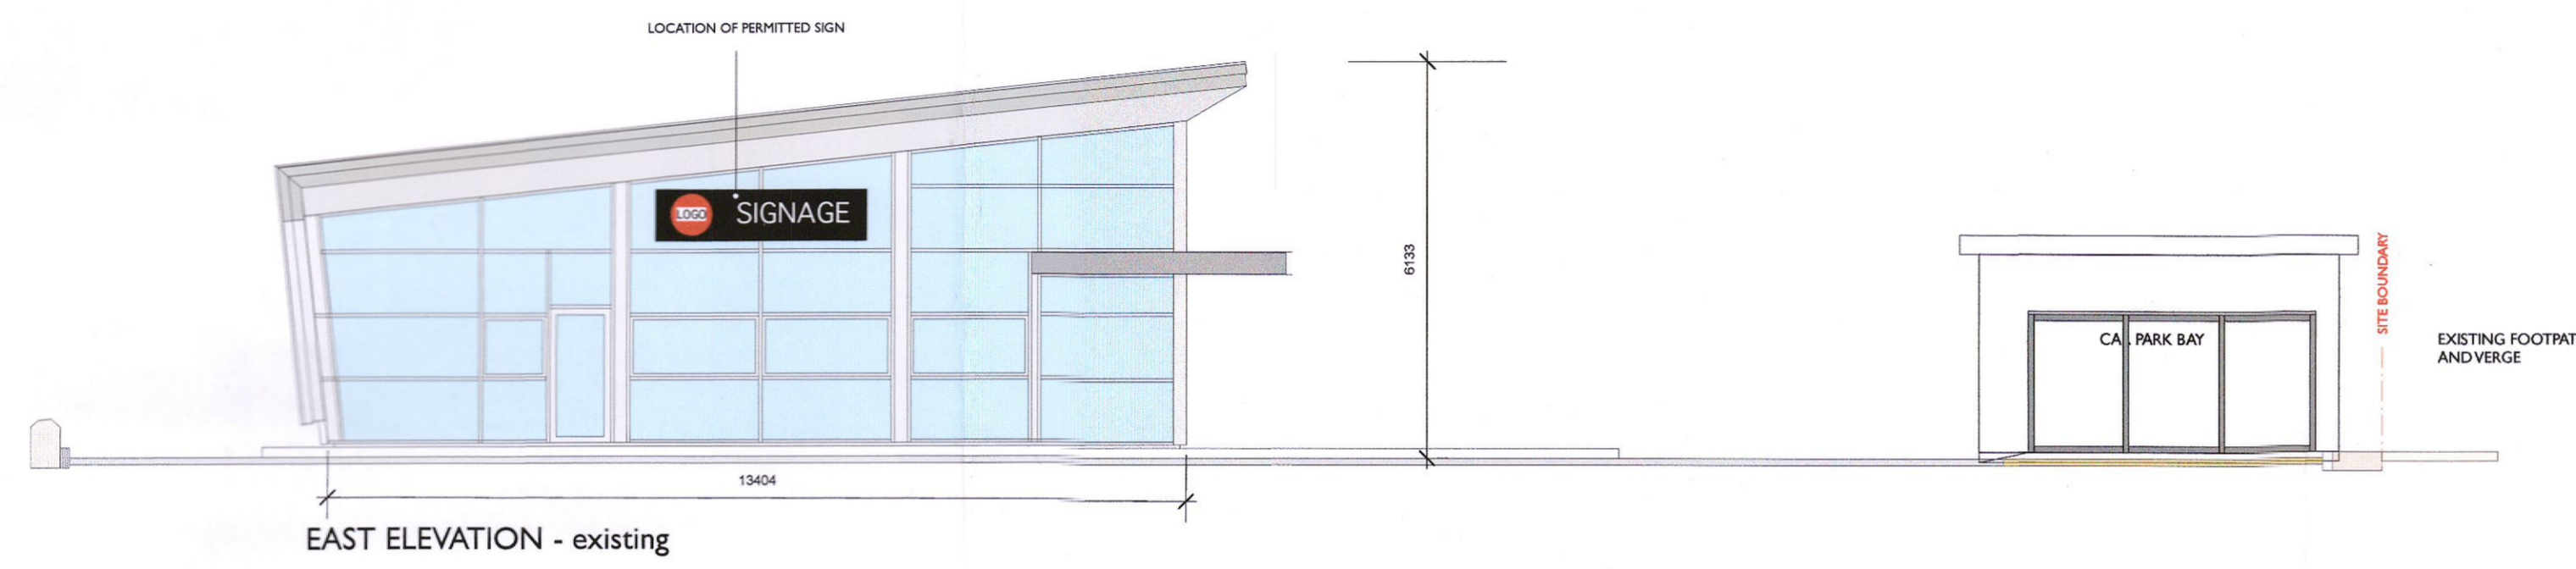


EAST ELEVATION - existing

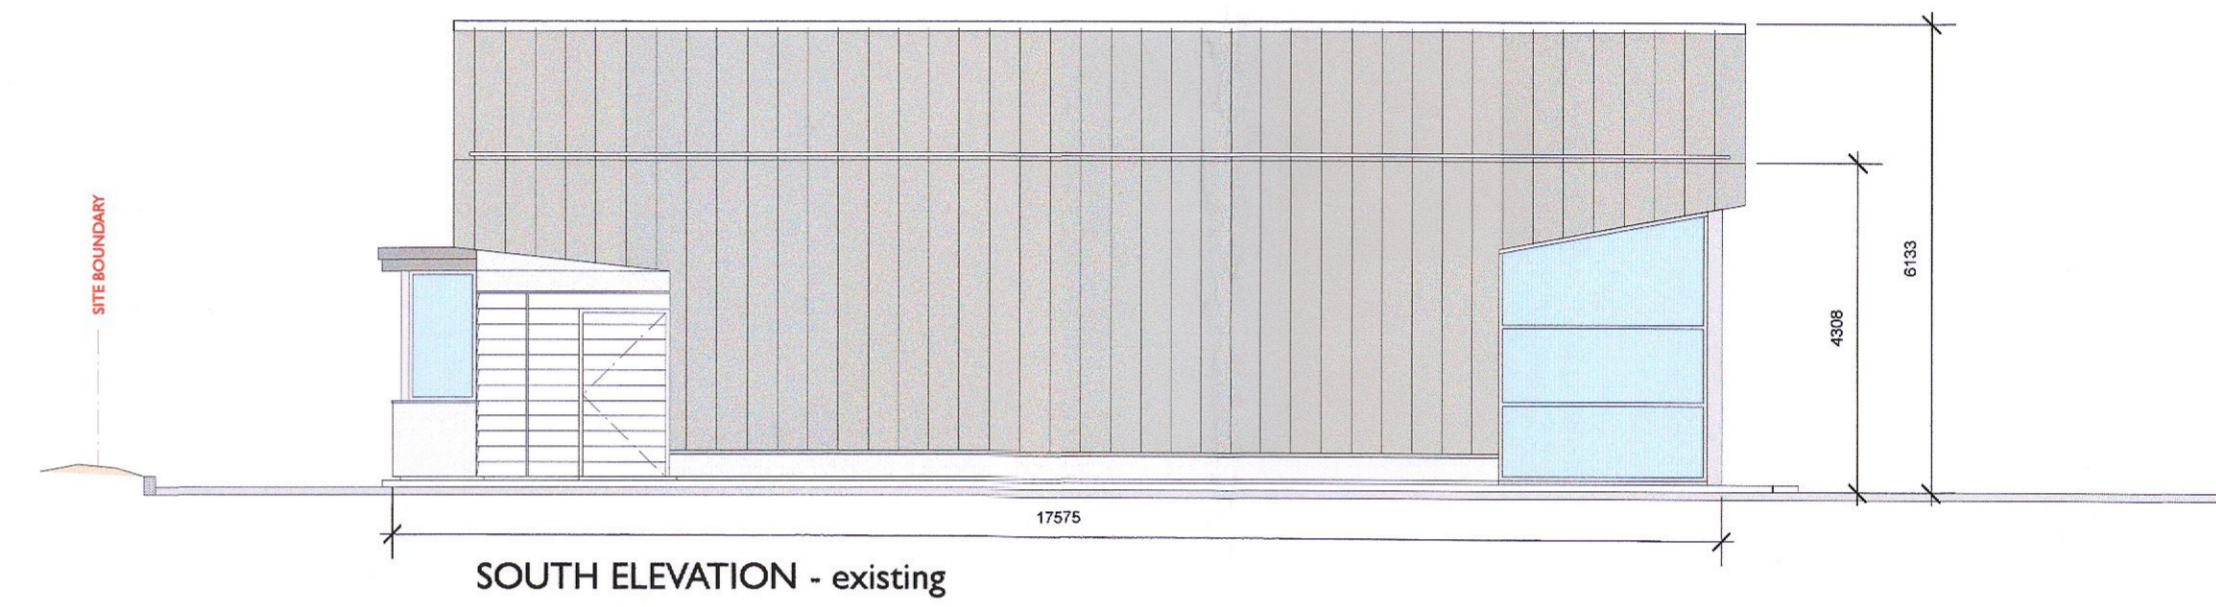


SOUTH ELEVATION - existing

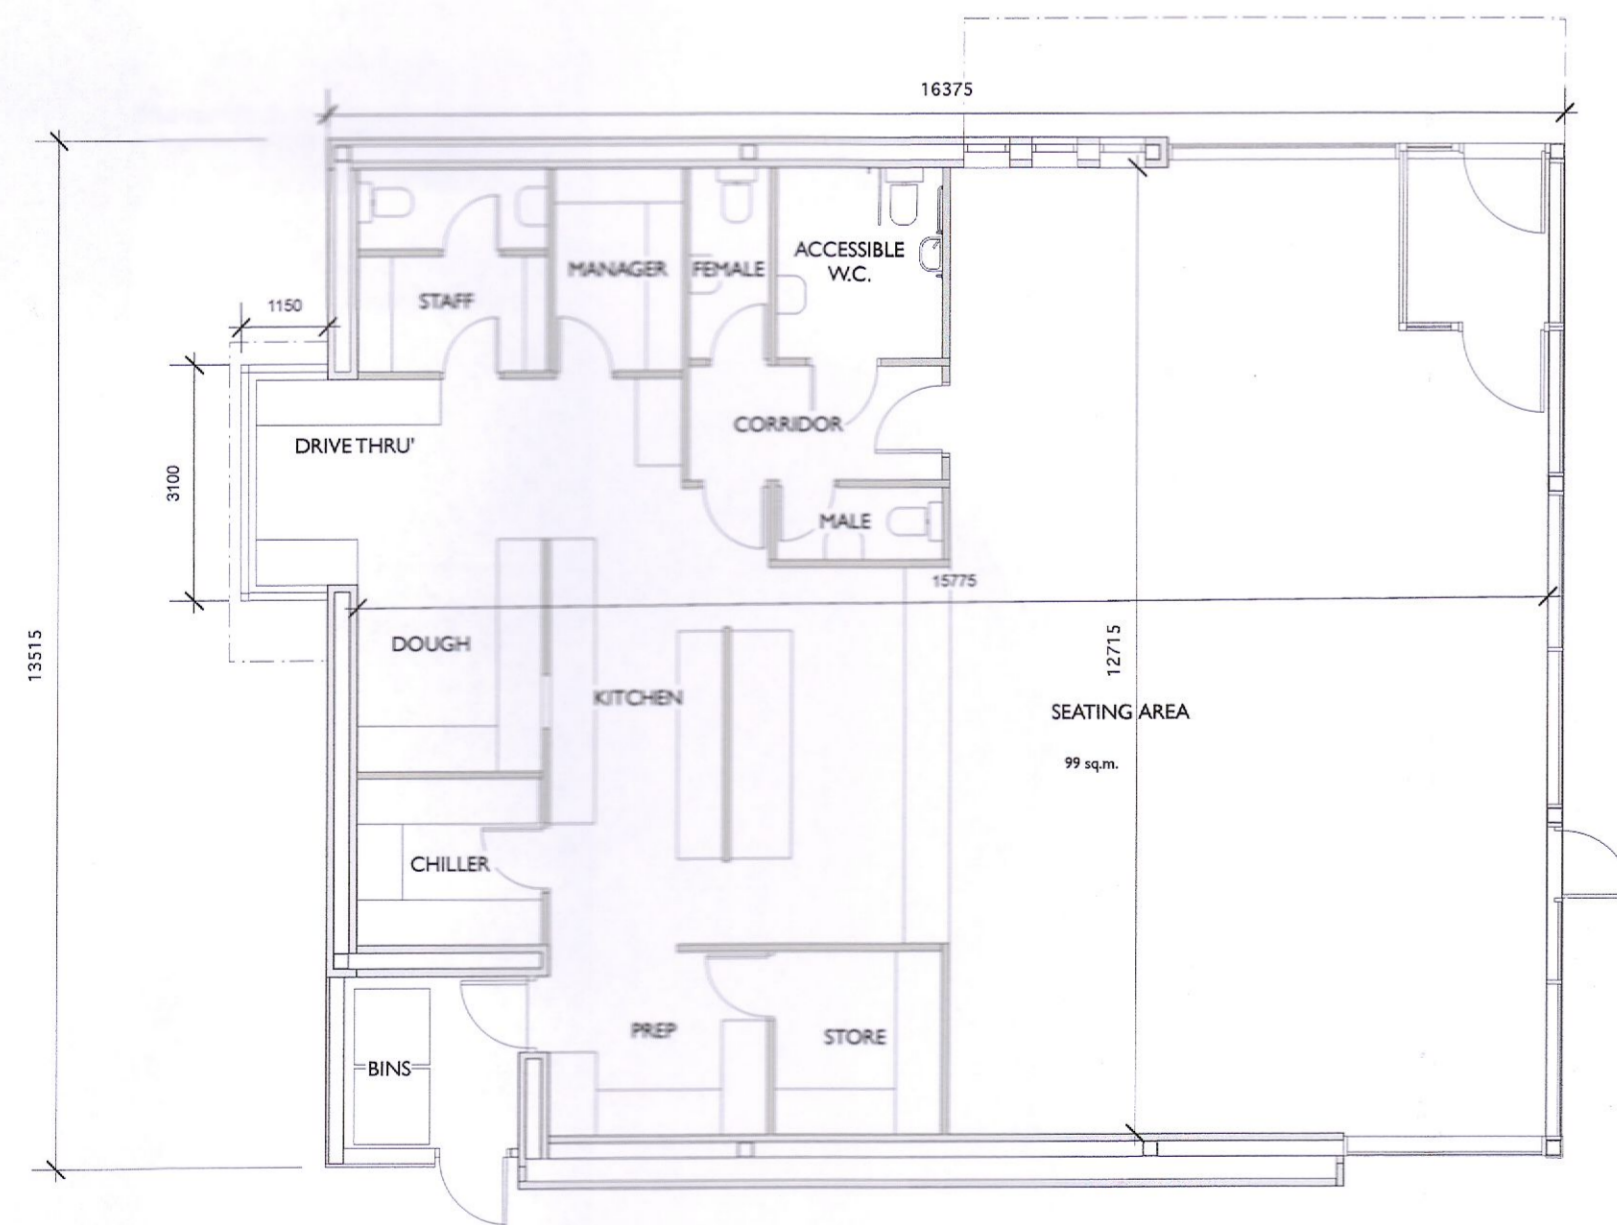

FLOOR PLAN - existing

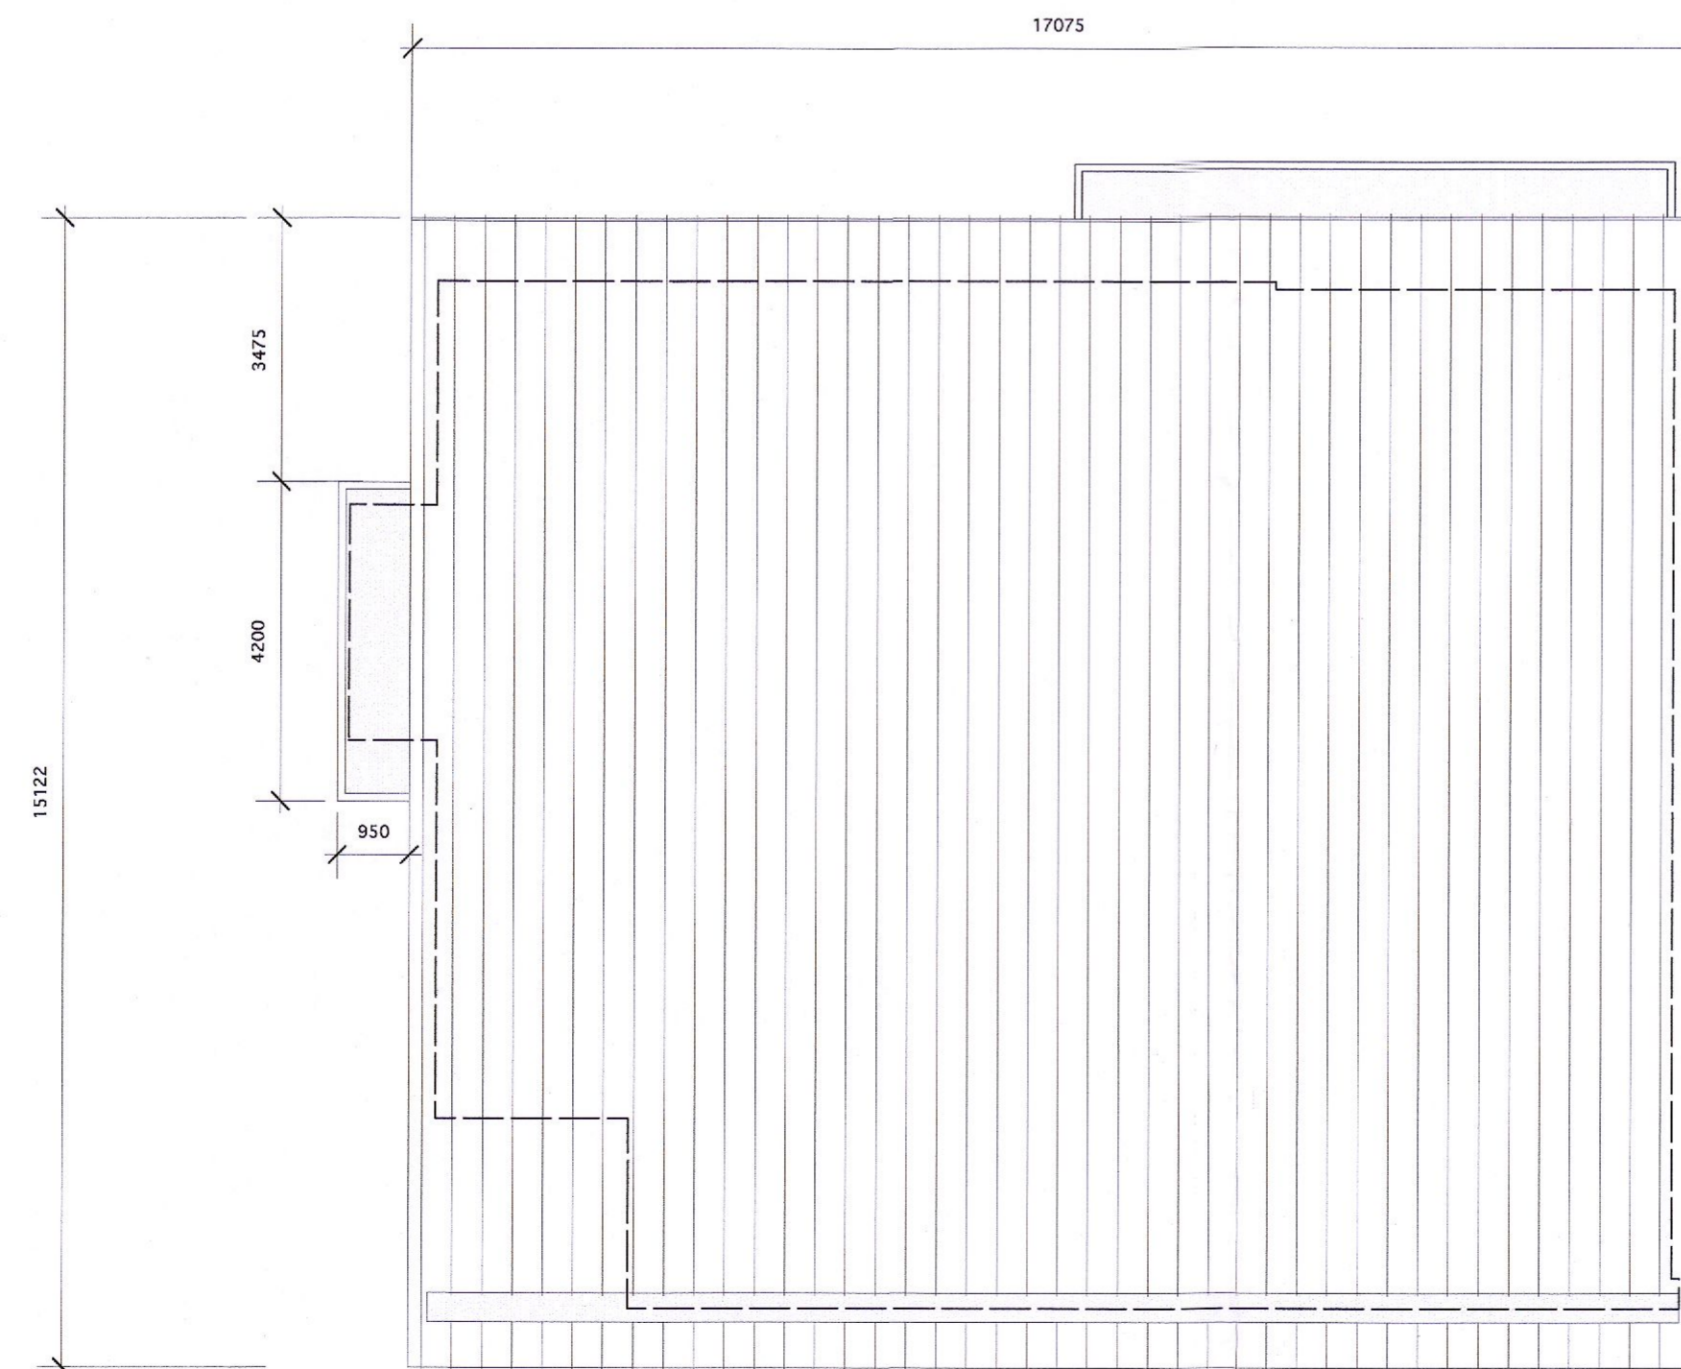

ROOF PLAN - existing

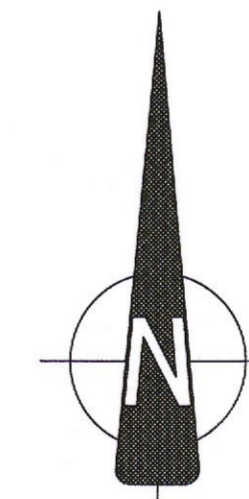

EXISTING

REV.	DATE	DESCRIPTION
PROJECT THE DRIVE THRU'S AT LIFFEY VALLEY		
TITLE EXISTING PLAN & ELEVATIONS BLOCK 4 EXTENSION		
CLIENT REGAL ESTATES		

EMD Architects
 107 Ludford Road, Ballinteer, Dublin 16, Ireland
 p. +353 1 2987948 f. +353 1 296081 | e. info@emdarchitects.com

SCALE	DATE	DRG. No.	REV.
1:100 @ A1	June 2022	S-02	-