
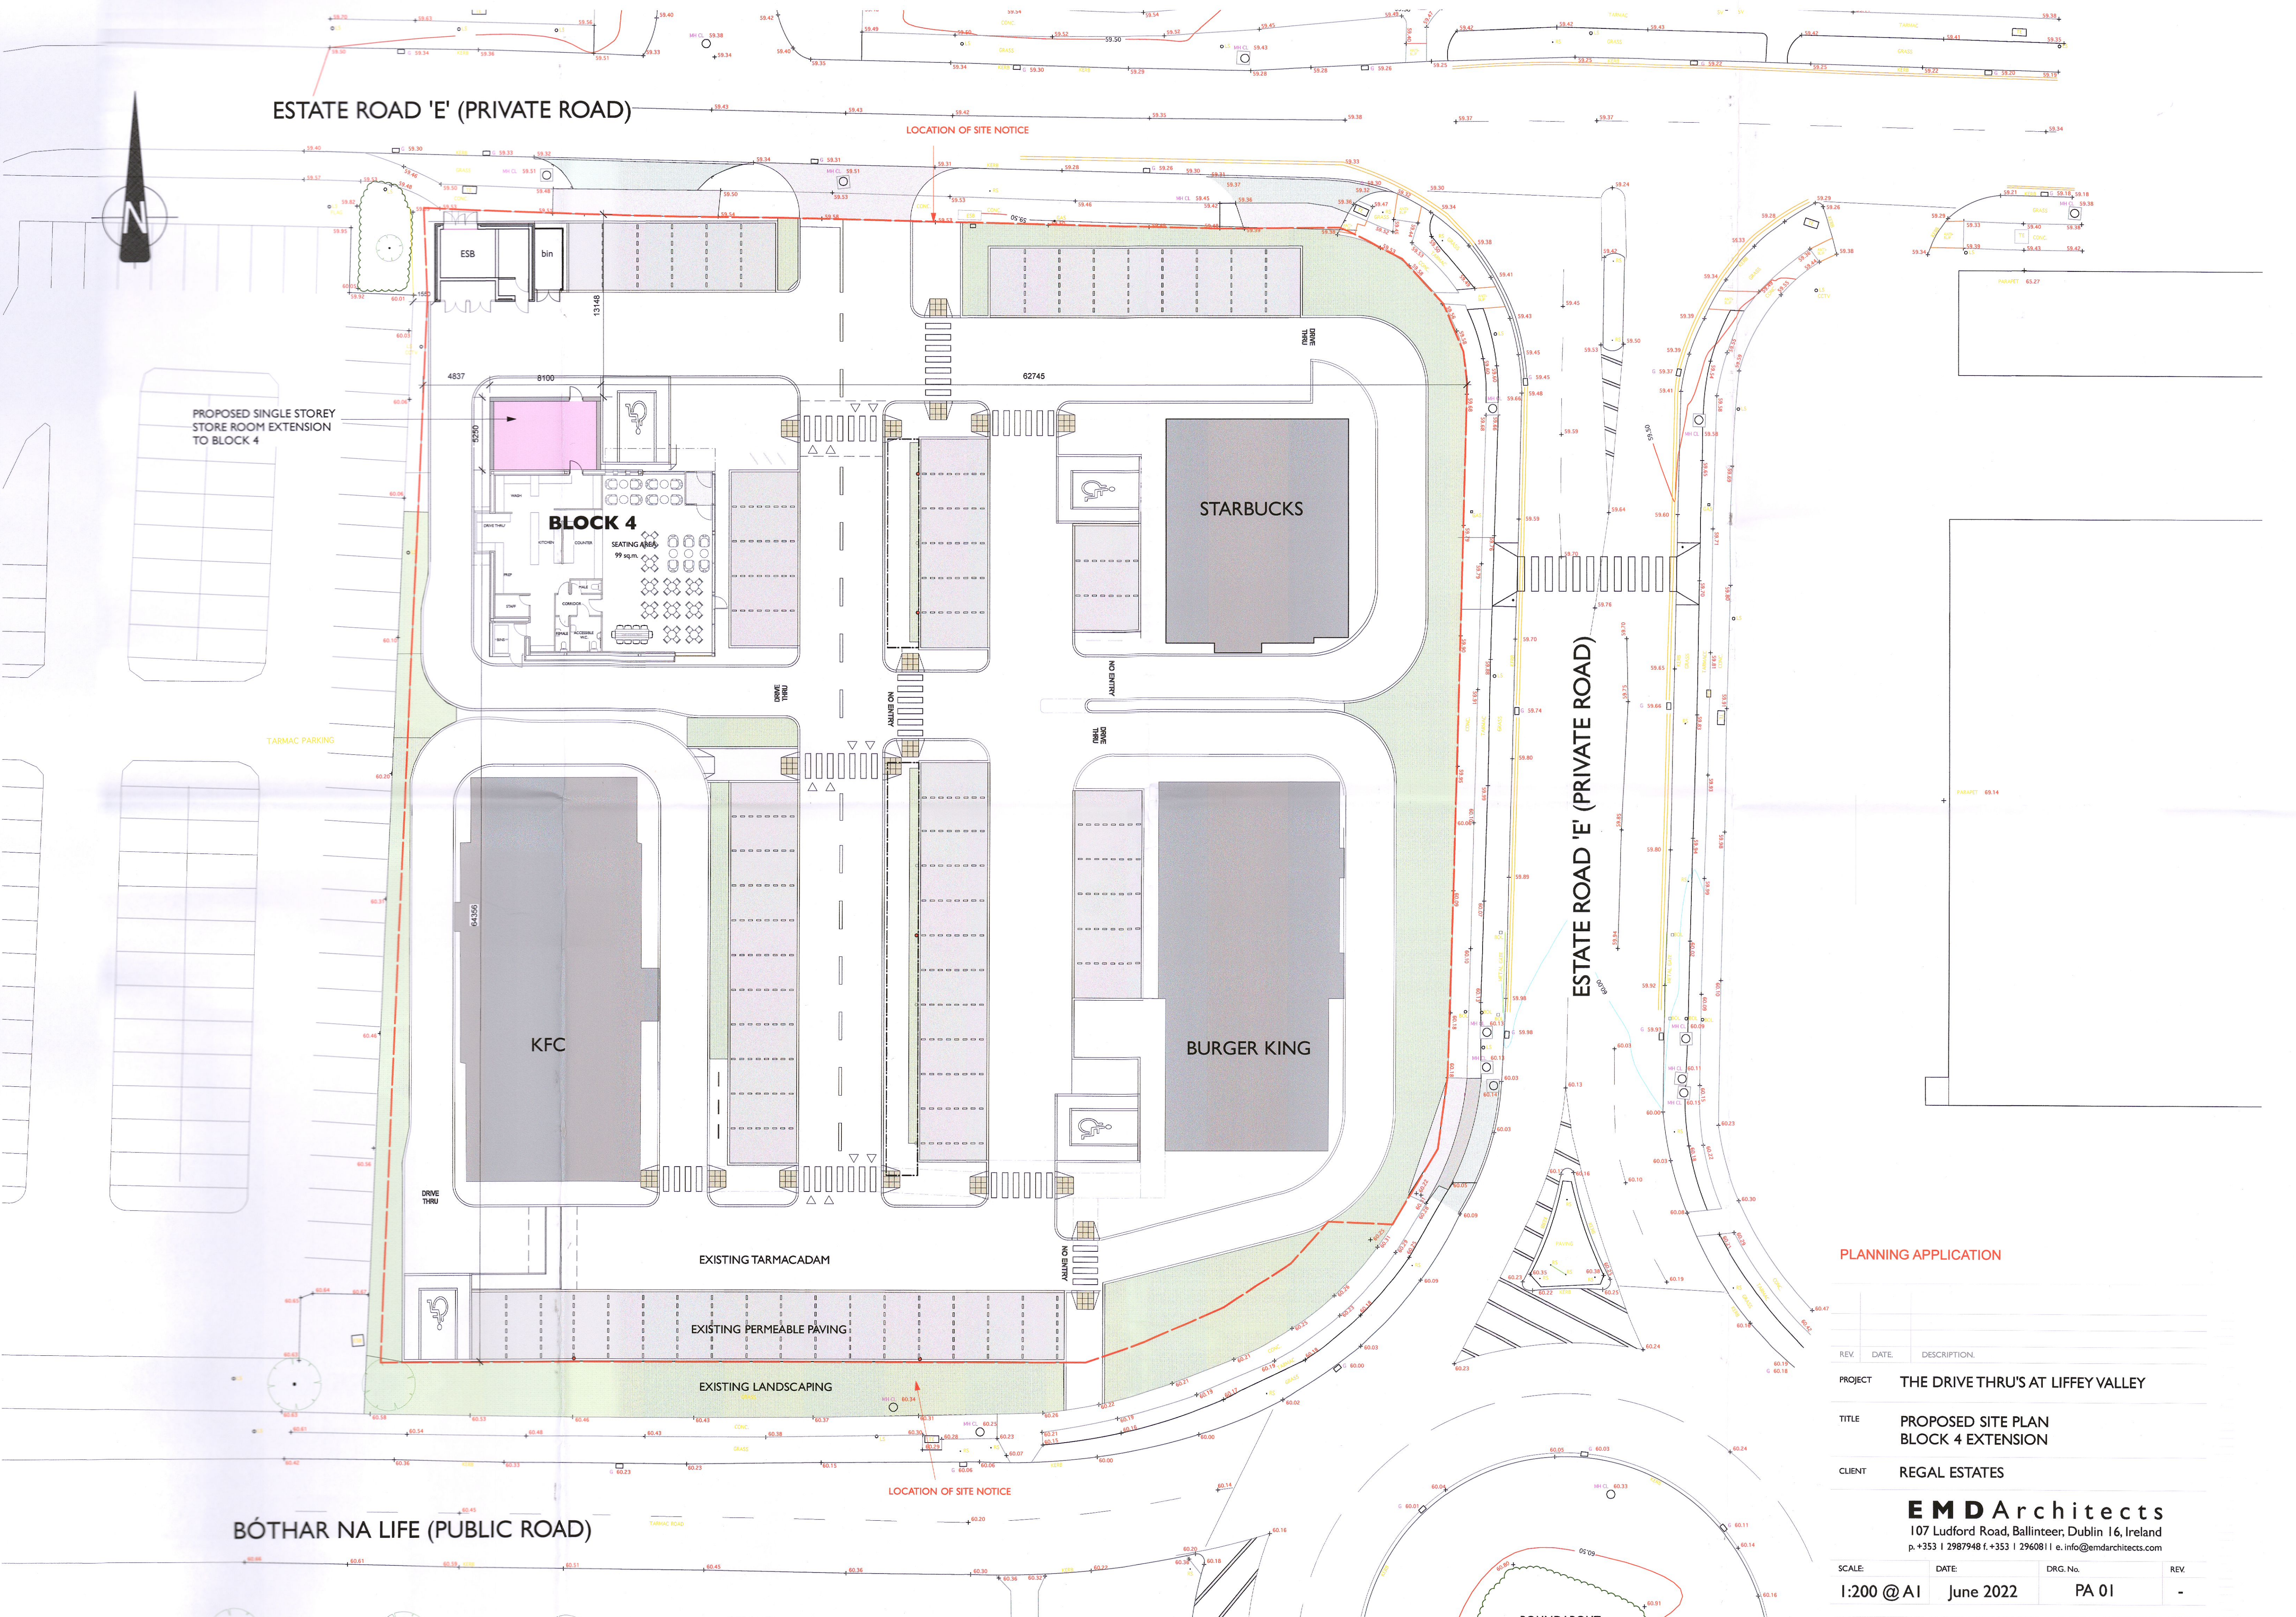


ESTATE ROAD 'E' (PRIVATE ROAD)

LOCATION OF SITE NOTICE

ESTATE ROAD 'E' (PRIVATE ROAD)

BÓTHAR NA LIFE (PUBLIC ROAD)

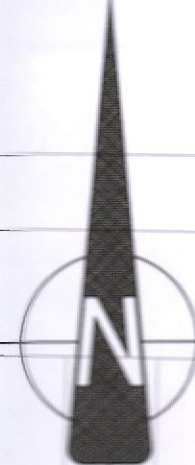

PROPOSED SINGLE STOREY STORE ROOM EXTENSION TO BLOCK 4

BLOCK 4

STARBUCKS

KFC

BURGER KING

EXISTING TARMACADAM

EXISTING PERMEABLE PAVING

EXISTING LANDSCAPING

PLANNING APPLICATION

REV.	DATE	DESCRIPTION
PROJECT THE DRIVE THRU'S AT LIFFEY VALLEY		
TITLE PROPOSED SITE PLAN BLOCK 4 EXTENSION		
CLIENT REGAL ESTATES		

EMD Architects
 107 Ludford Road, Ballinteer, Dublin 16, Ireland
 p. +353 | 2987948 f. +353 | 296081 | e. info@emdarchitects.com

SCALE	DATE	DRG. No.	REV.
I:200 @ A1	June 2022	PA 01	-