

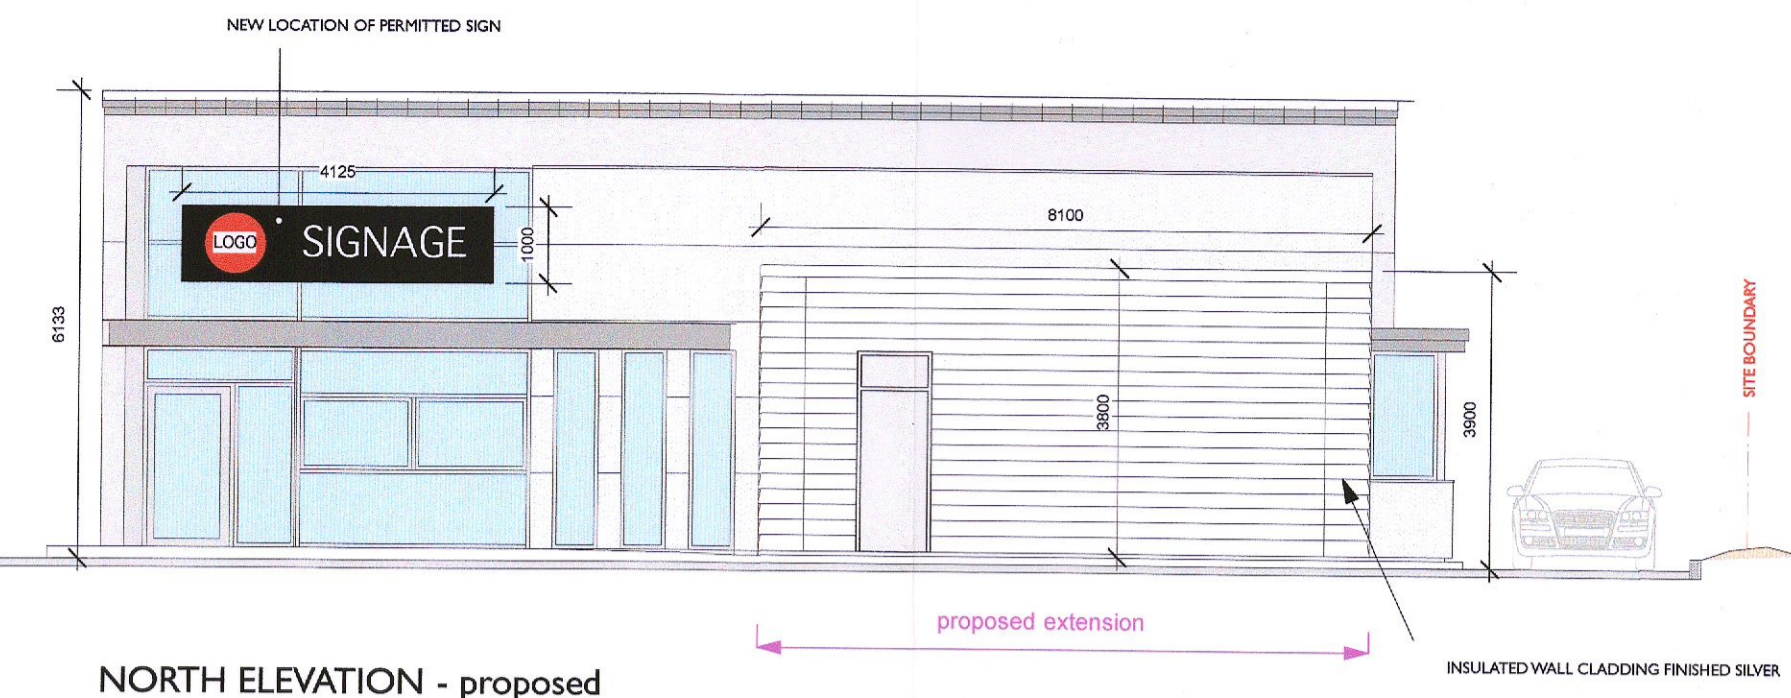



WEST ELEVATION - proposed

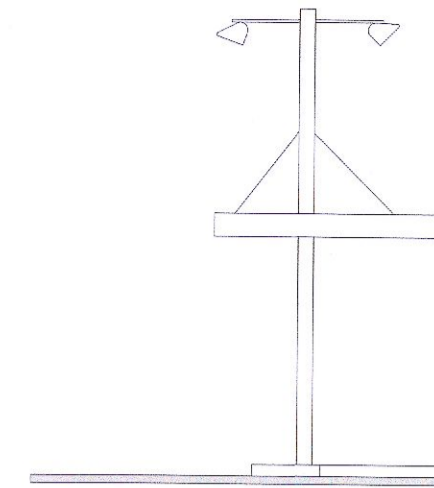


NORTH ELEVATION - proposed

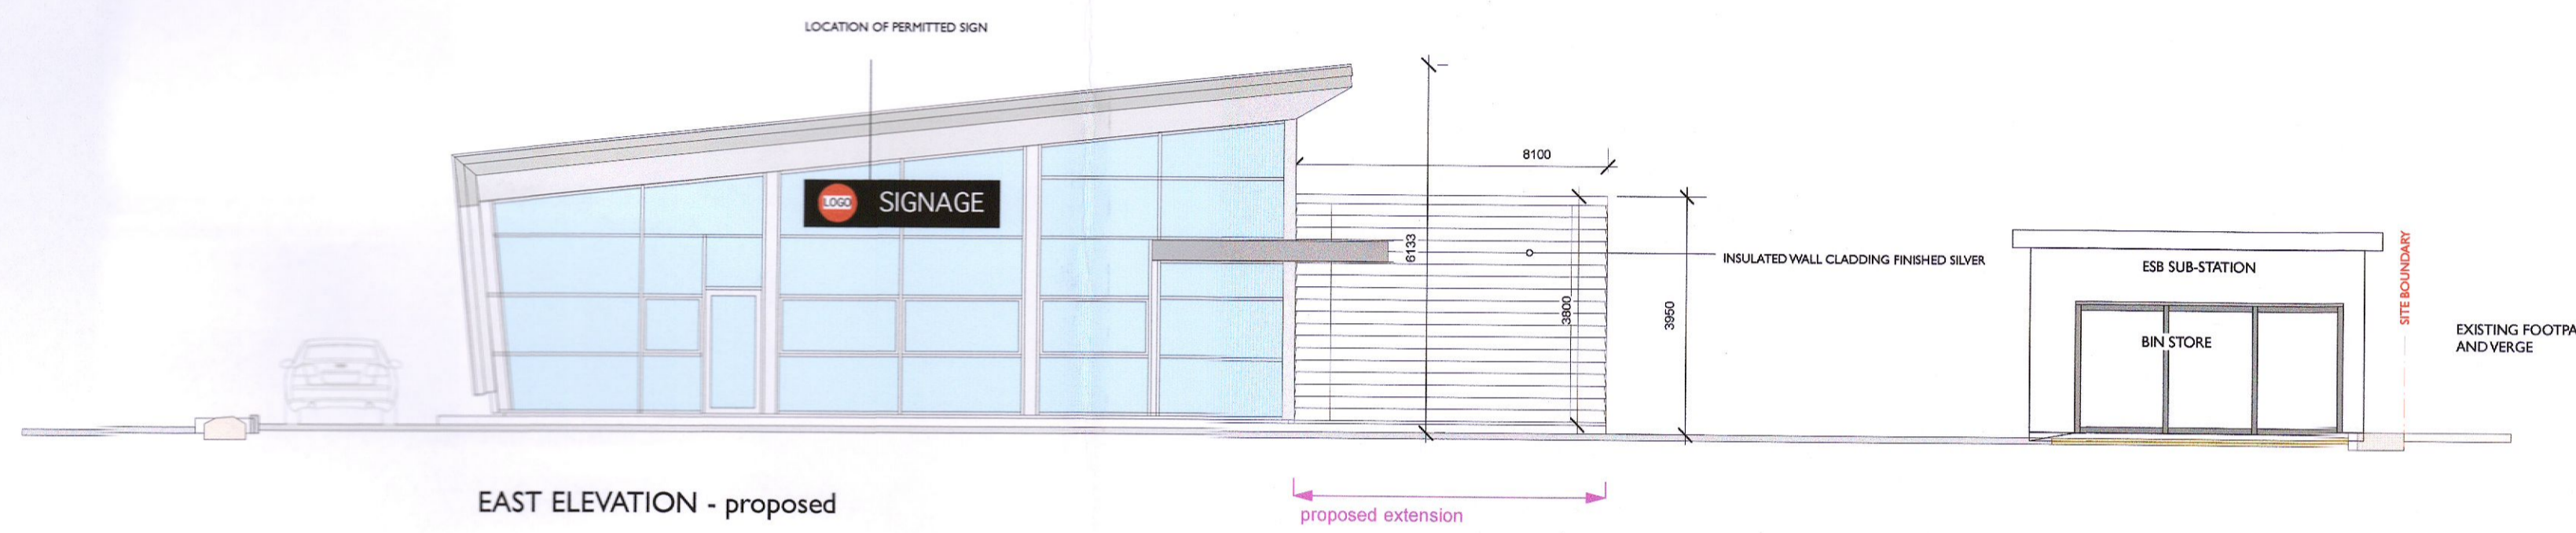


EAST ELEVATION - proposed

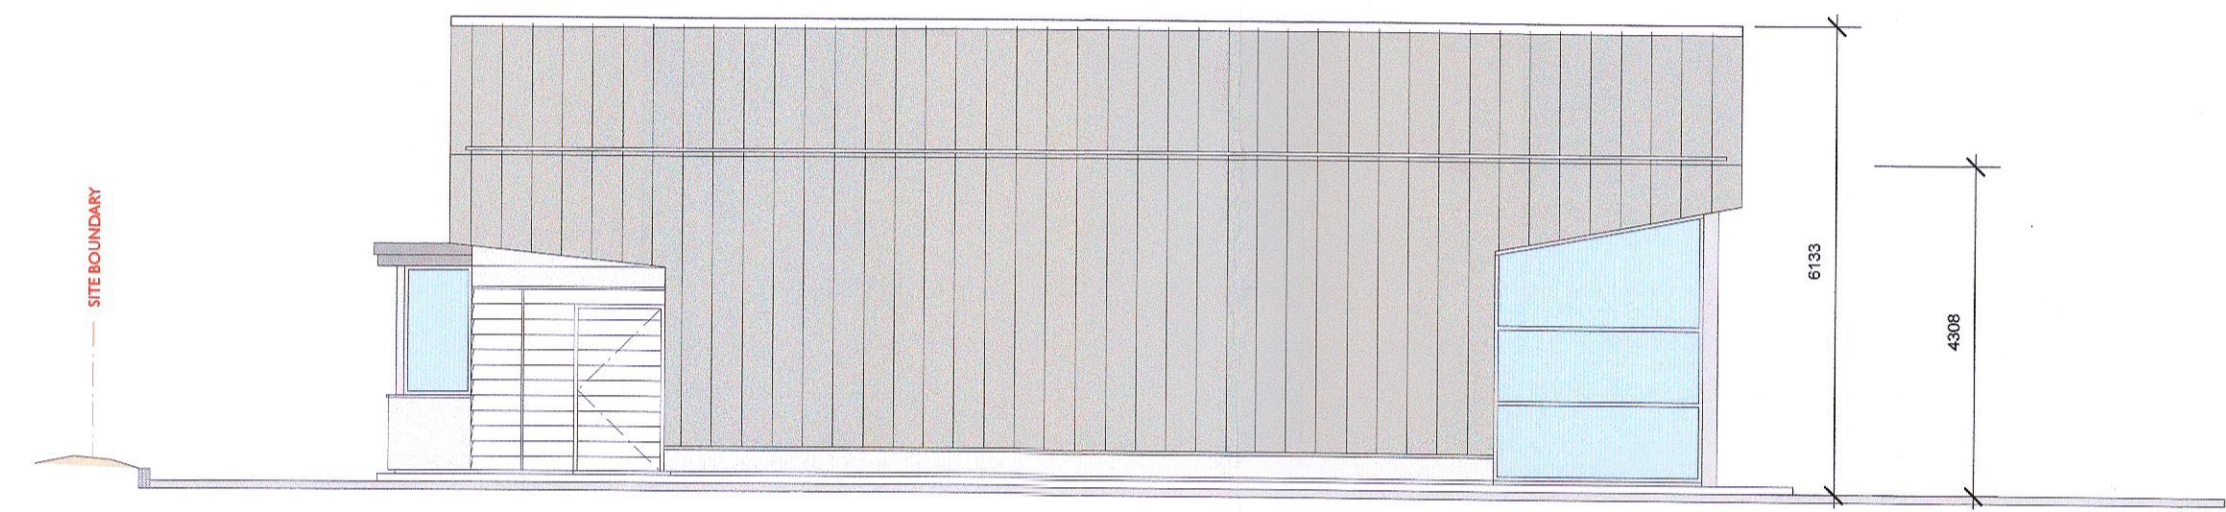



SOUTH ELEVATION - as existing

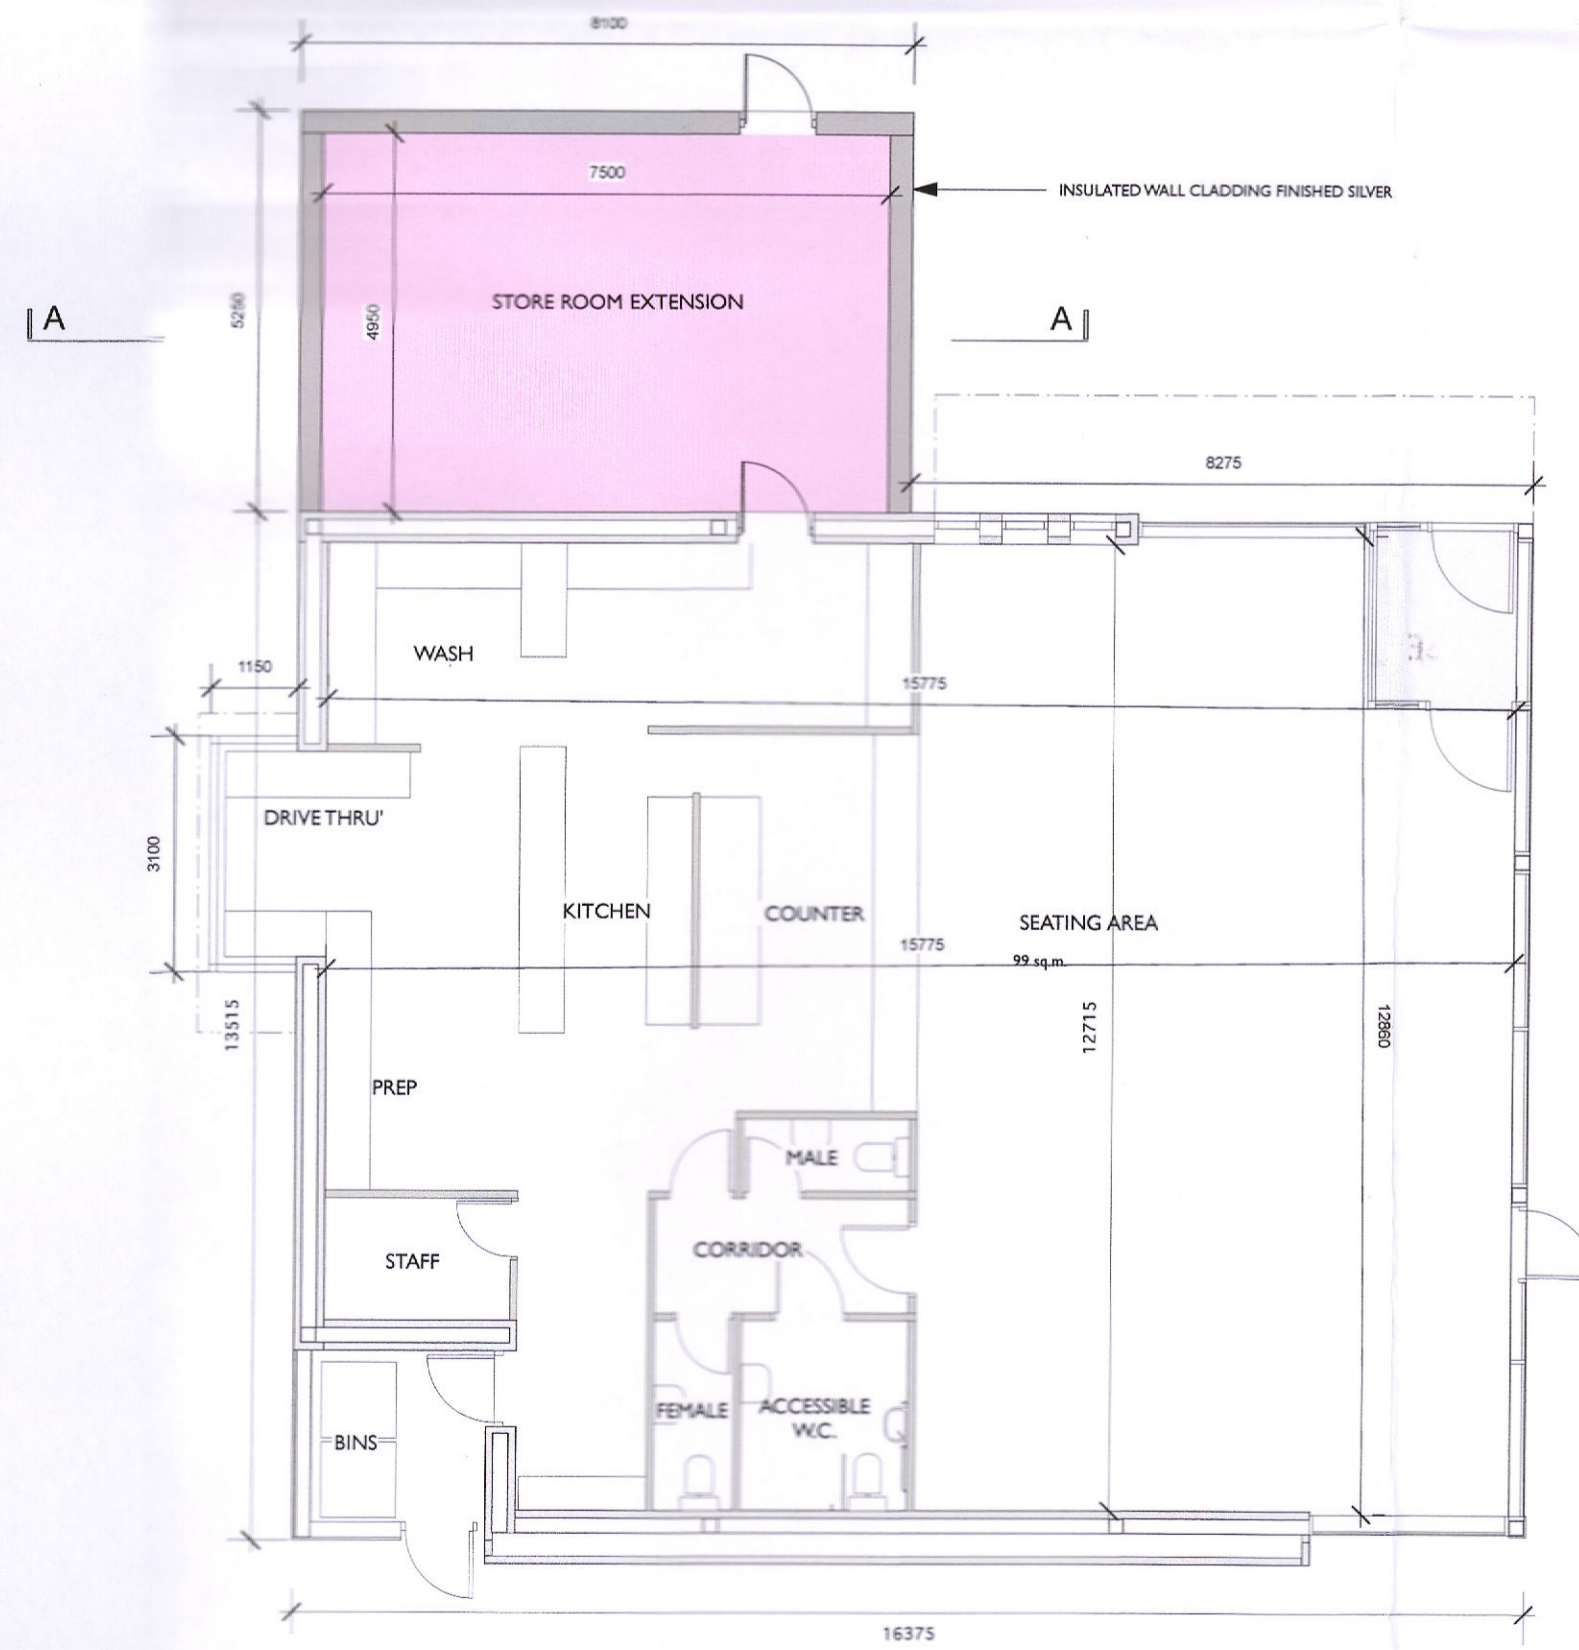

FLOOR PLAN - proposed

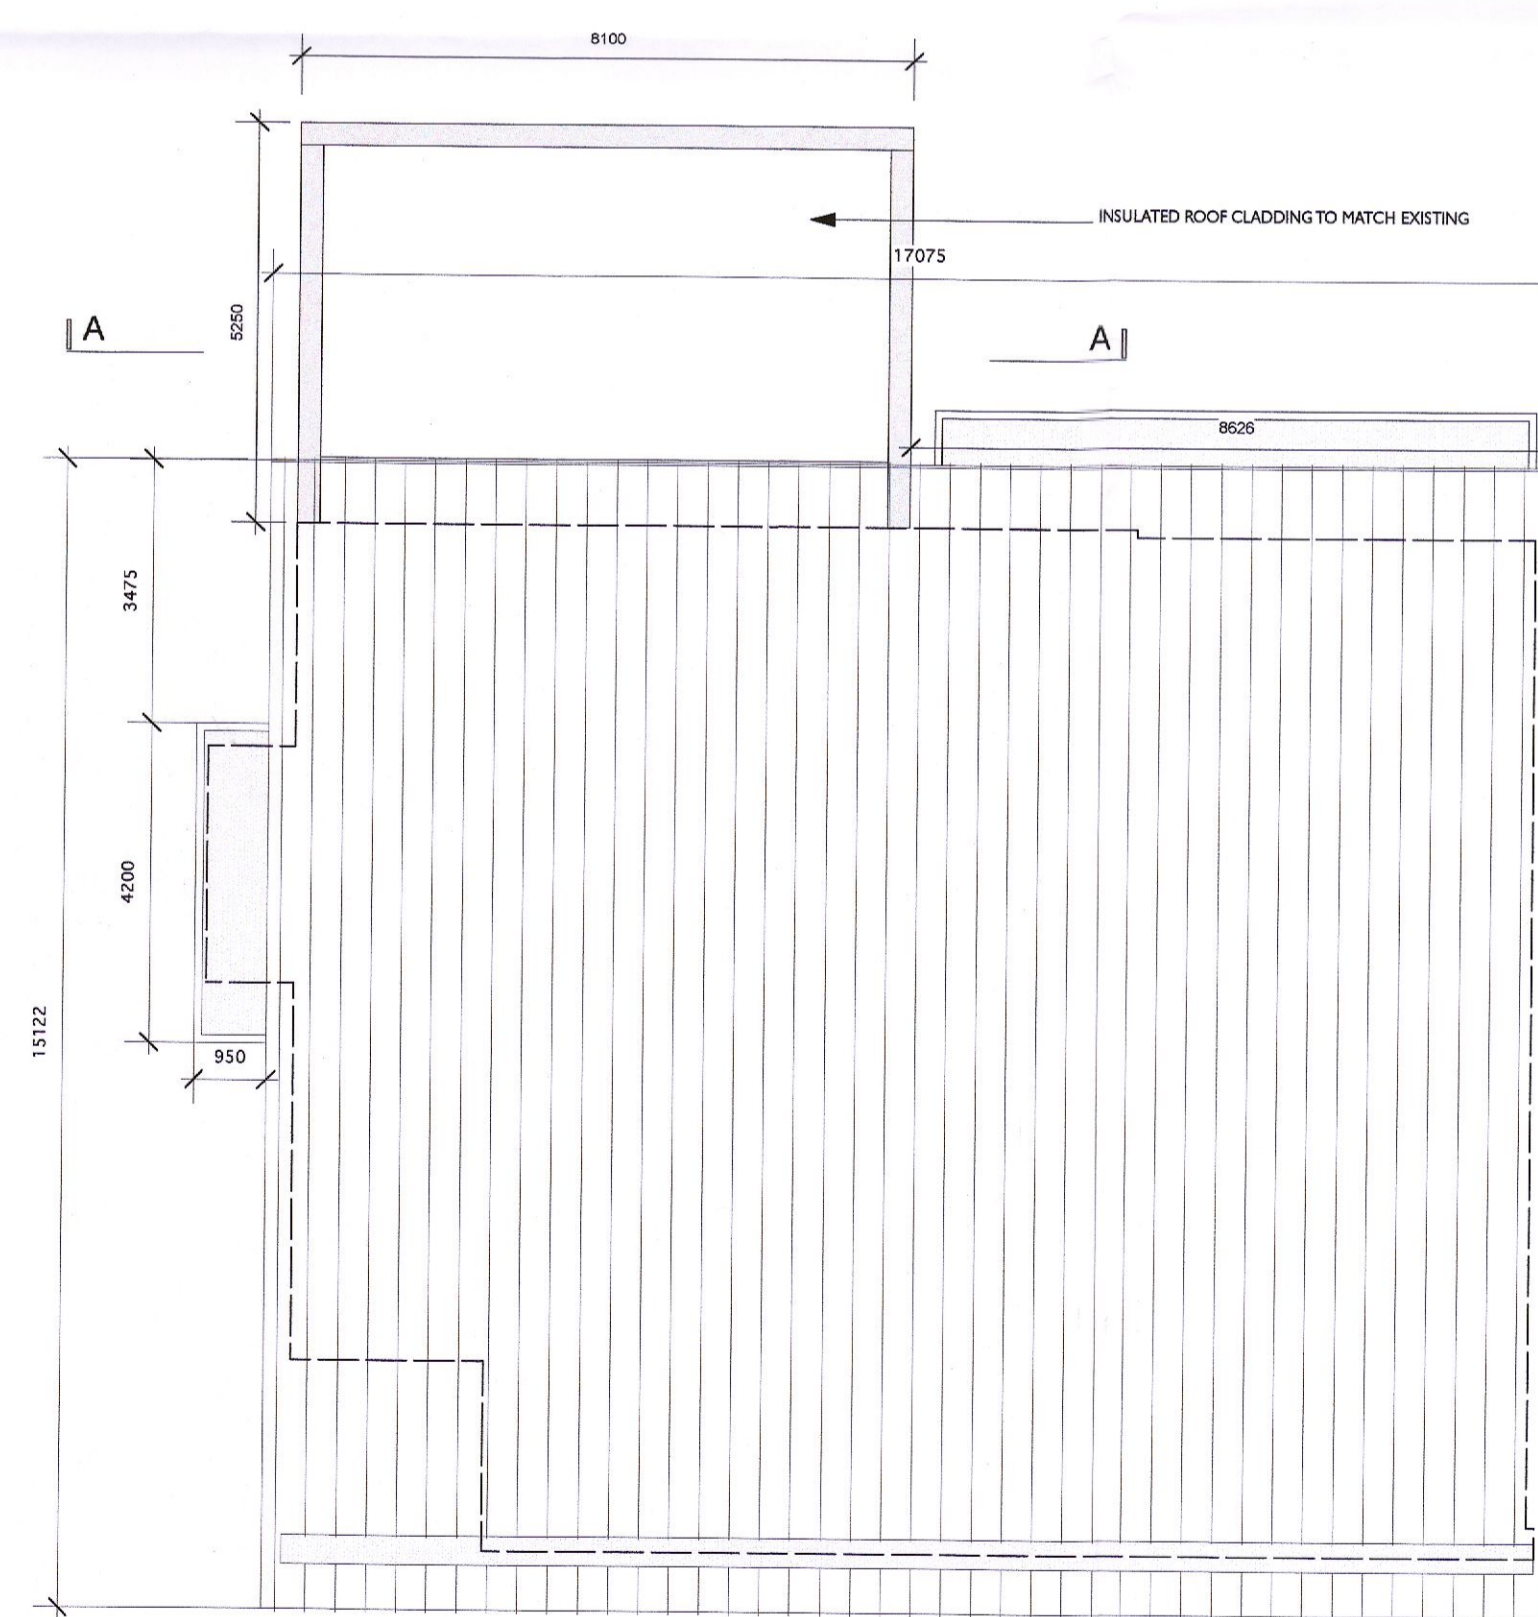

ROOF PLAN - proposed

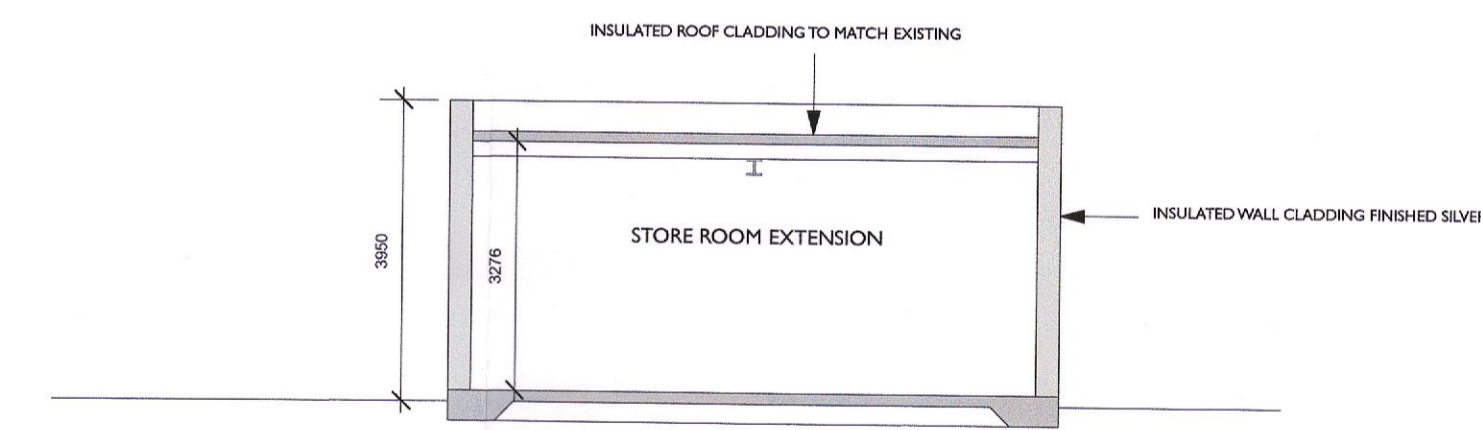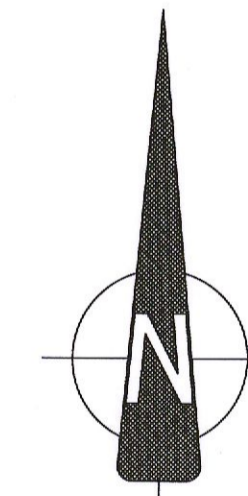

SECTION A.A.

PLANNING APPLICATION

REV.	DATE	DESCRIPTION
PROJECT	THE DRIVE THRU'S AT LIFFEY VALLEY	
TITLE	PROPOSED PLAN & ELEVATIONS BLOCK 4 EXTENSION	
CLIENT	REGAL ESTATES	

EMD Architects
107 Ludford Road, Ballinteer, Dublin 16, Ireland
p. +353 1 2987948 f. +353 1 2960811 e. info@emdarchitects.com

SCALE	DATE	DRG. No.	REV.
1:100 @ A1	June 2022	PA 02	-