


NOTES


- DO NOT SCALE FROM THIS DRAWING MANUALLY OR ELECTRONICALLY.
- THIS DRAWING IS TO BE READ IN CONJUNCTION WITH ALL OTHER RELEVANT PROJECT INFORMATION.
- ALL DATUM LEVELS ARE IN METRES WITH REFERENCE TO ORDNANCE SURVEY DATUM AND DIMENSIONS ARE IN MILLIMETRES UNLESS OTHERWISE STATED.
- PROVIDE 50mm WEEP HOLES IN THE PUSH WALLS AT 150mm ABOVE GROUND LEVEL TO WEST AND SOUTH SIDES OF NEW BUILDING AT 5m SPACING TO ALLOW INGRESS OF FLOOD FLOWS TO BE CONTAINED WITHIN THE SITE/BUILDING IN AN EXTREME FLOOD EVENT (0.1% AEP MID RANGE FUTURE SCENARIO, ALLOWING FOR CLIMATE CHANGE).

LEGEND:


PROPOSED WASTE HANDLING BUILDING ———

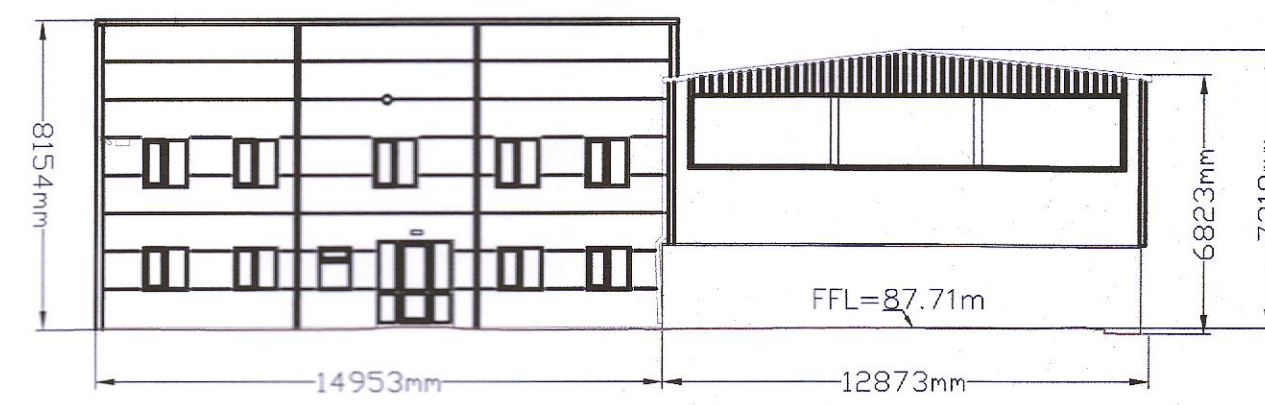

EXISTING FRONT ELEVATION (NORTH)
Scale 1:200

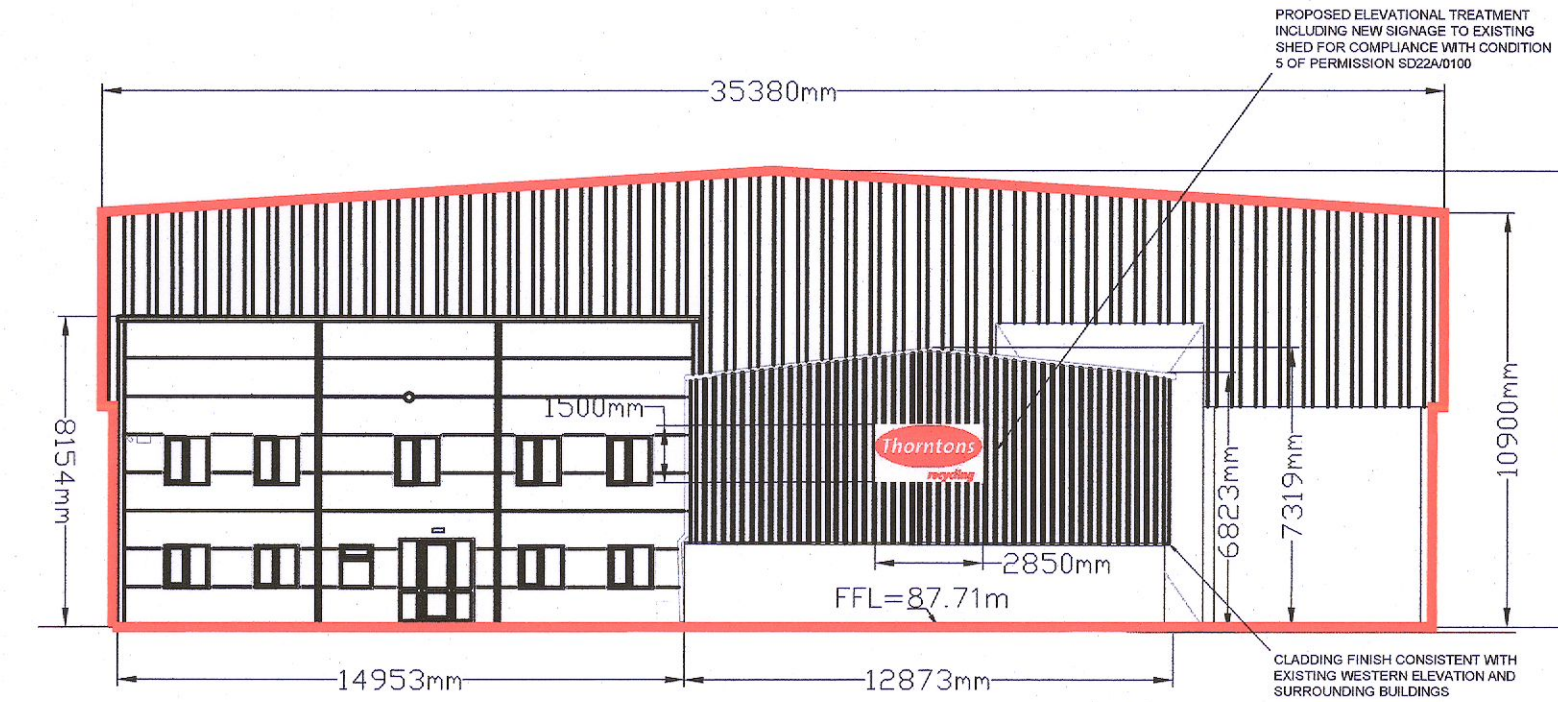


PROPOSED FRONT ELEVATION (NORTH)
Scale 1:200

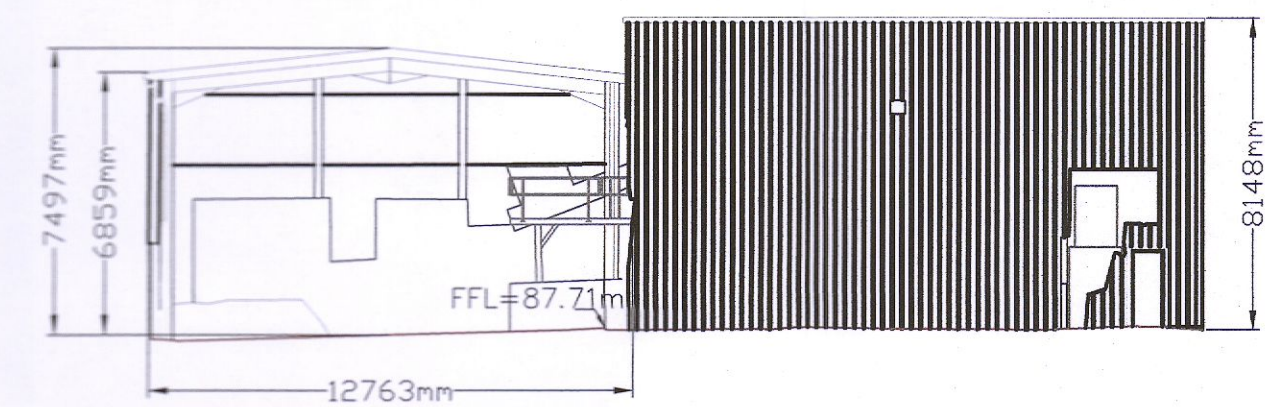


EXISTING REAR ELEVATION (SOUTH)
Scale 1:200




PROPOSED REAR ELEVATION (SOUTH)
Scale 1:200

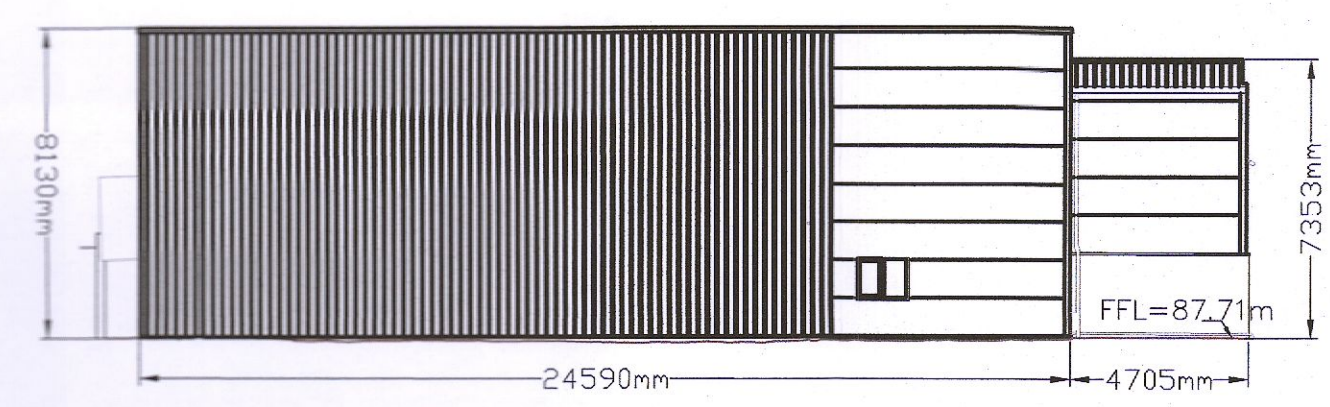


EXISTING SIDE ELEVATION (EAST)
Scale 1:200

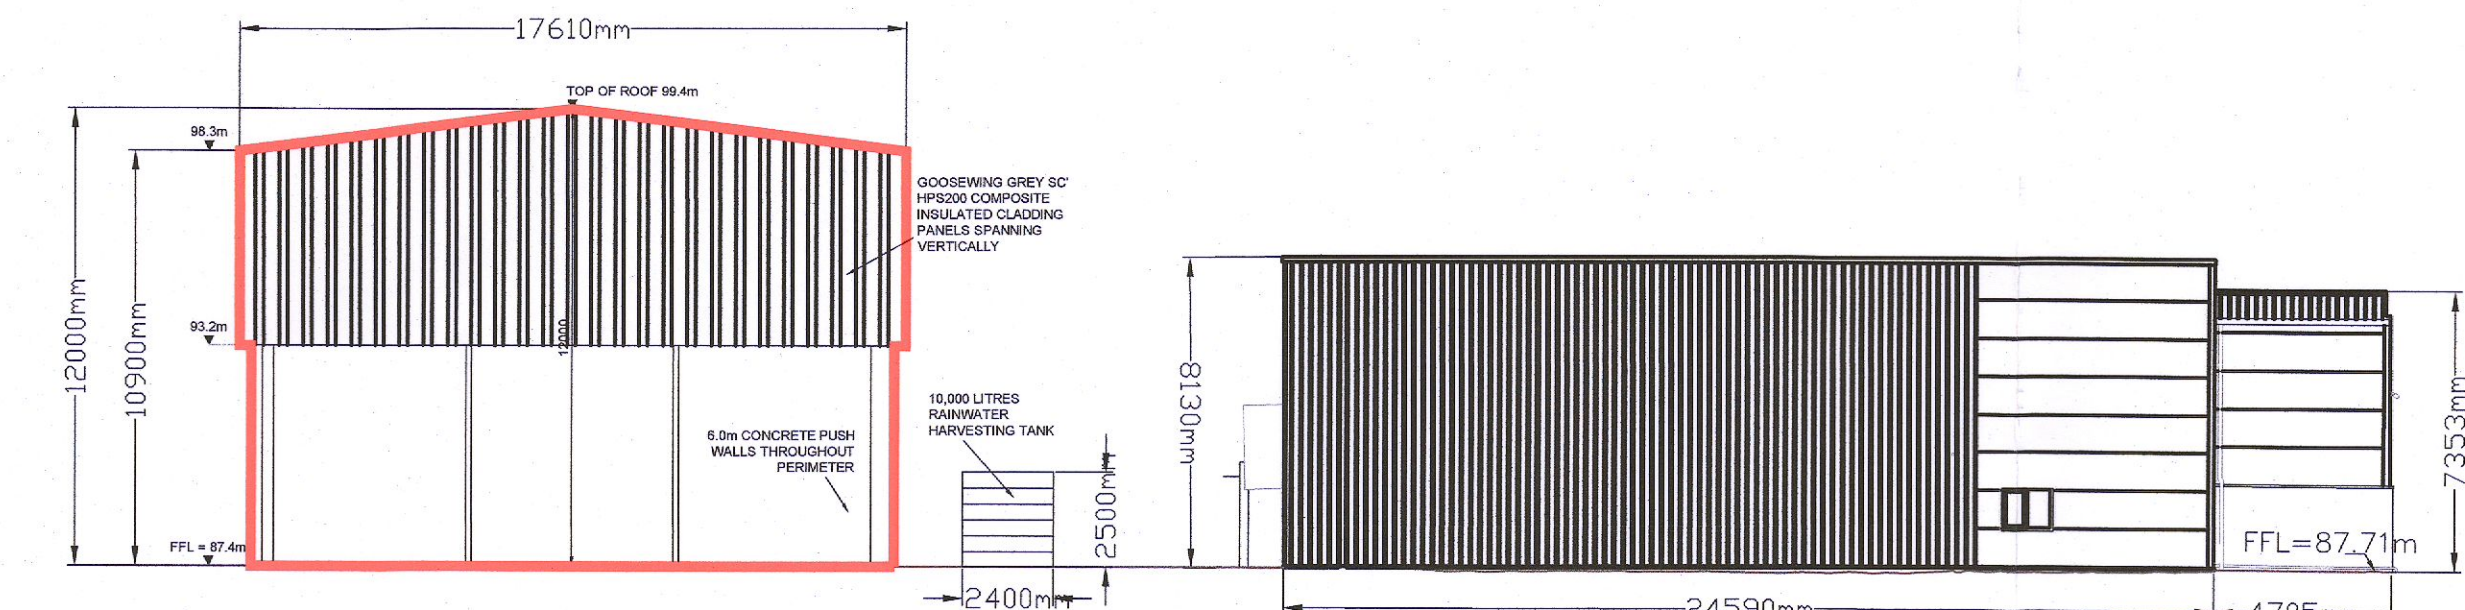



PROPOSED SIDE ELEVATION (EAST)
Scale 1:200

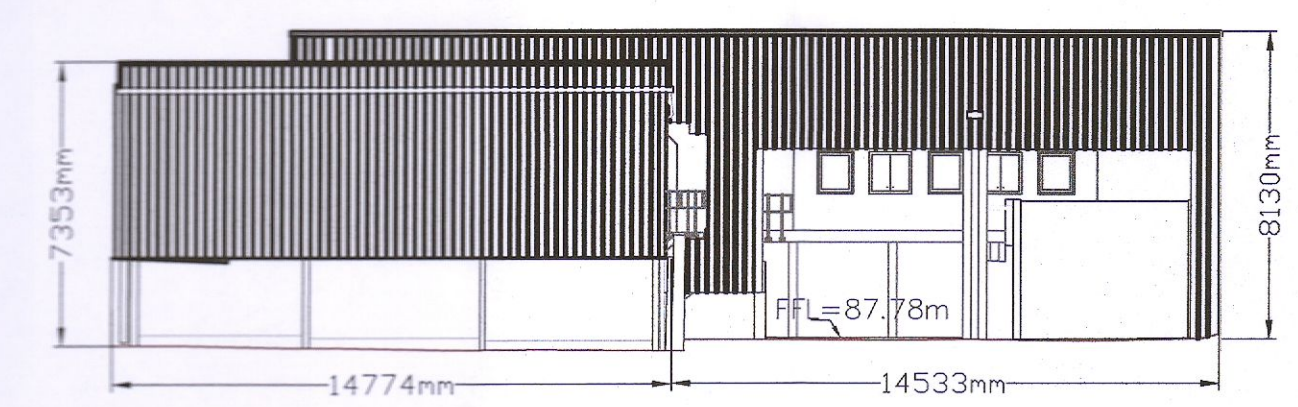

EXISTING SIDE ELEVATION (WEST)
Scale 1:200

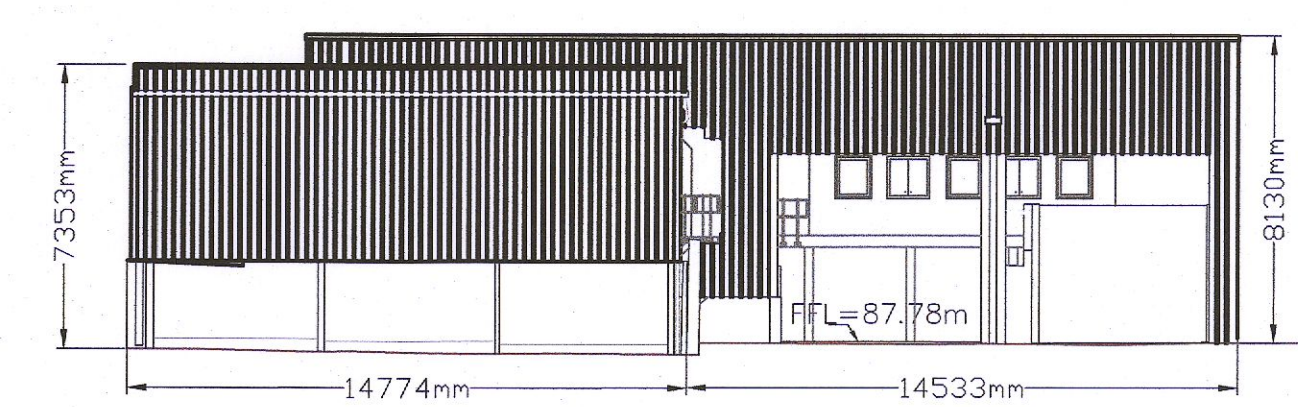

PROPOSED SIDE ELEVATION (WEST)
Scale 1:200

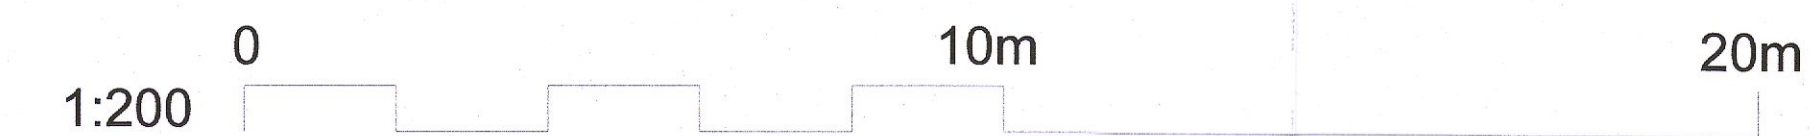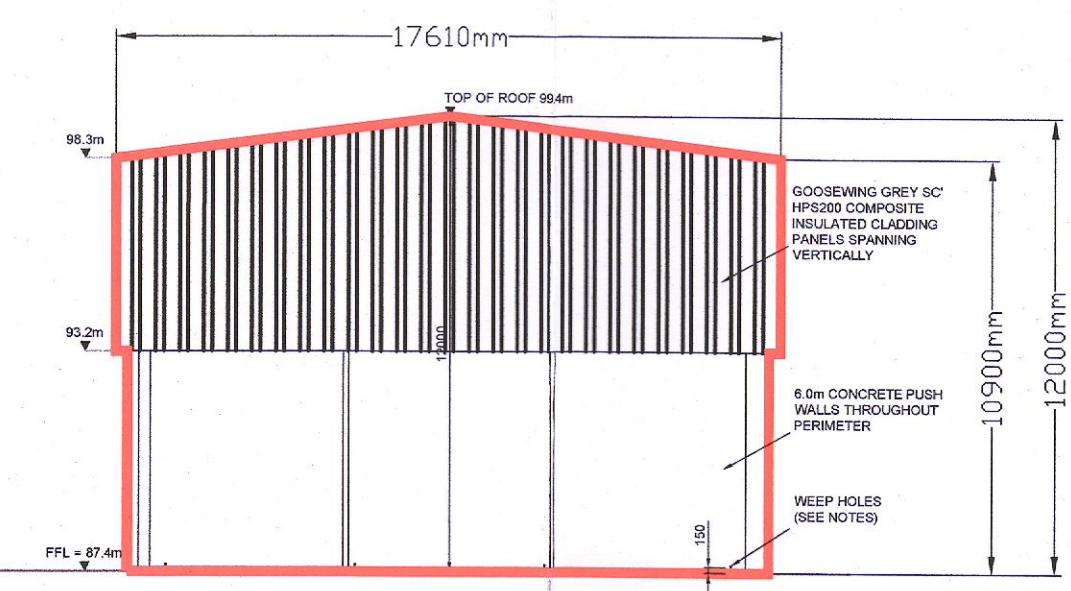

Rev	Date	Amendment Details	Dr'n	Chk'	App'
C01	08/07/22	FOR PLANNING	FN	TO'S	ME
P01	30/06/22	FOR REVIEW/COMMENT	FN	TO'S	ME

This drawing should not be relied on or used in circumstances other than those for which it was originally prepared and for which Sweco Ireland Limited was commissioned. Sweco Ireland Limited accepts no responsibility for this drawing to any party other than the person by whom it was commissioned. Any party which breaches the provisions of this disclaimer shall indemnify Sweco Ireland Limited for all loss or damage arising therefrom.
COPYRIGHT © Sweco 2022

Sweco
Glandore
3rd Floor City Quarter
Lapps Quay
Cork, Ireland
T12 Y3ET
Tel: +353 (0)21 206 3920
Web: www.sweco.ie



Client
PADRAIG THORNTON WASTE DISPOSAL LTD.
t/a THORNTON'S RECYCLING

Project Title
WASTE RECOVERY FACILITY AT UNIT 518B, GRANTS CRESCENT, GREENOGUE BUSINESS PARK, RATHCOLE, CO. DUBLIN

Drawing Title
CONTIGUOUS ELEVATIONS - UNIT 518B

Purpose Of Issue
FOR PLANNING

Status	A2 AUTHORISED AS STAGE 2 COMPLETE						
Designed	TO'S	Drawn	FN	Checked	TO'S	Approved	ME
Sheet Size	A1	Scale	1:200	SWECO Ref	66500234	Revision	C01

Drawing Number
66500234-SWE-XX-XX-D-C-1008