



NOTES

- DO NOT SCALE FROM THIS DRAWING MANUALLY OR ELECTRONICALLY TO BE READ IN CONJUNCTION WITH ALL OTHER RELEVANT PROJECT INFORMATION.
- ALL DATUM LEVELS ARE IN METRES WITH REFERENCE TO ORDNANCE SURVEY DATUM AND DIMENSIONS ARE IN MILLIMETRES UNLESS OTHERWISE STATED.
- PROVIDE 50mm WEEP HOLES IN THE PUSH WALLS AT 150mm ABOVE GROUND LEVEL TO WEST AND SOUTH SIDES OF NEW BUILDING AT 5m SPACING TO ALLOW DRAINAGE OF FLOOD WATER TO BEODUNE WITH THE STRUTTING IN AN EXTREME FLOOD EVENT TO AVOID DAMAGE TO THE BUILDING SCENARIO, ALLOWING FOR CLIMATE CHANGE).

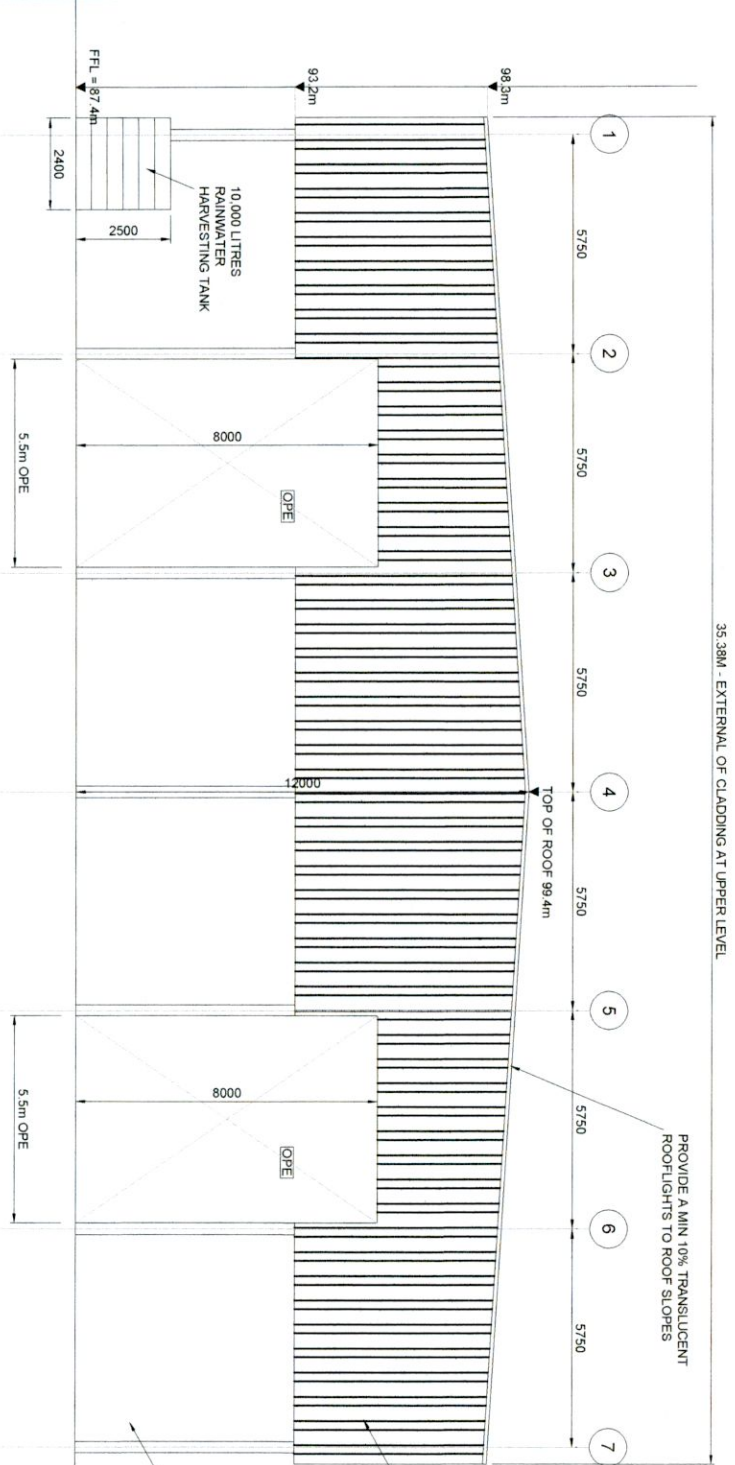


FRONT ELEVATION (NORTH)
Scale 1:200

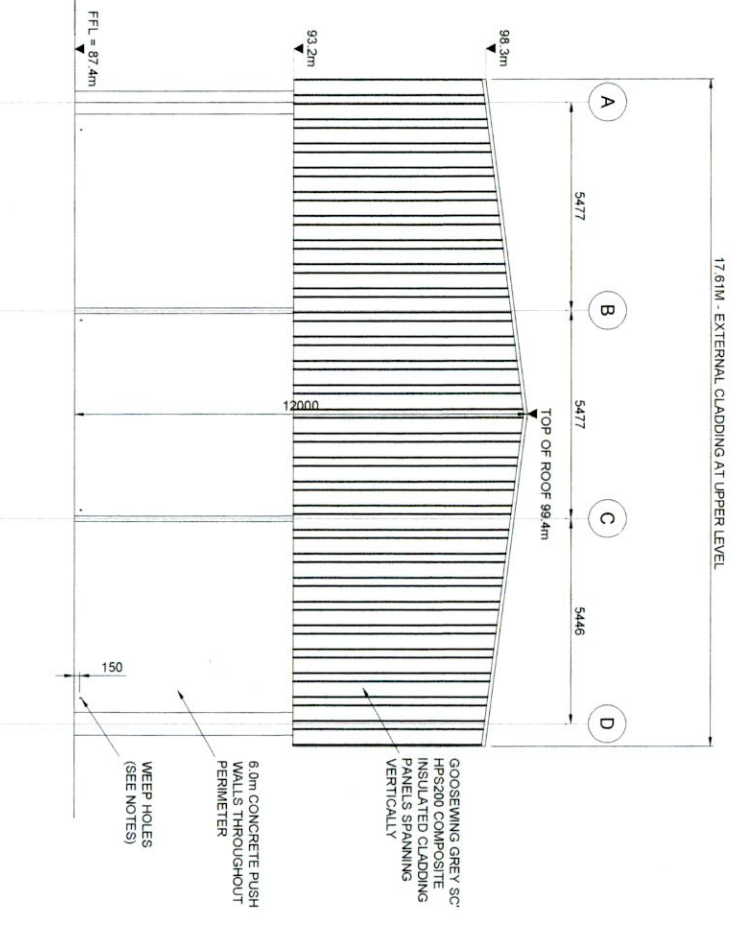

SIDE ELEVATION (WEST)
Scale 1:200



REAR ELEVATION (SOUTH)
Scale 1:200

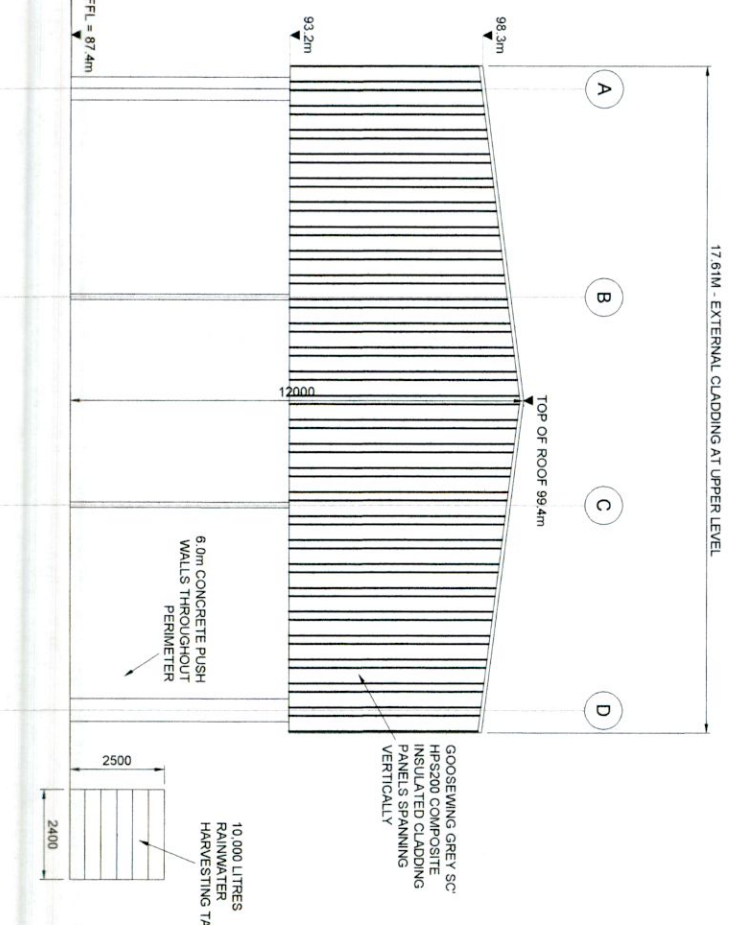

SIDE ELEVATION (EAST)
Scale 1:200

35.38M - EXTERNAL OF CLADDING AT UPPER LEVEL

17.61M - EXTERNAL CLADDING AT UPPER LEVEL

Rev	Date	Description	By	Appr
C01	06/07/22	FOR PLANNING	GW	TOS ME
P01	24/06/22	FOR REVIEW/COMMENT	GW	TOS ME
Rev	Date	Amendment Details	DNr	CHK / Appr



SWECO
Glandore
3rd Floor City Quarter
Lapps Quay
Cork, Ireland
T12 X3ET
Tel: +353 (0)21 206 3620
Web: www.sweco.ie

Client
PADRAIG THORNTON WASTE DISPOSAL LTD.
1/a THORNTON'S RECYCLING

Project Title
WASTE RECOVERY FACILITY AT UNIT 518B, GRANTS CRESCENT, GREENOGUE BUSINESS PARK, RATHCOOLE, CO. DUBLIN

Purpose of Issue
FOR PLANNING

Stage
A2
Status
AUTHORISED AS STAGE 2 COMPLETE

Design	Scale	Checked	Approved
TO'S	GW	TO'S	ME
Drawn	Scale	SWECO Ref	Revision
A3	1:200	66500234	C01

Drawing Number
66500234-SWE-XX-XX-D-C-1007