



DRAWINGS TO BE USED FOR PLANNING PURPOSES  
 NO SCALED DIMENSIONS TO BE TAKEN FROM  
 THIS DRAWING  
 ALL CONSTRUCTION TO BE CARRIED OUT IN  
 ACCORDANCE WITH CURRENT BUILDING  
 REGULATIONS

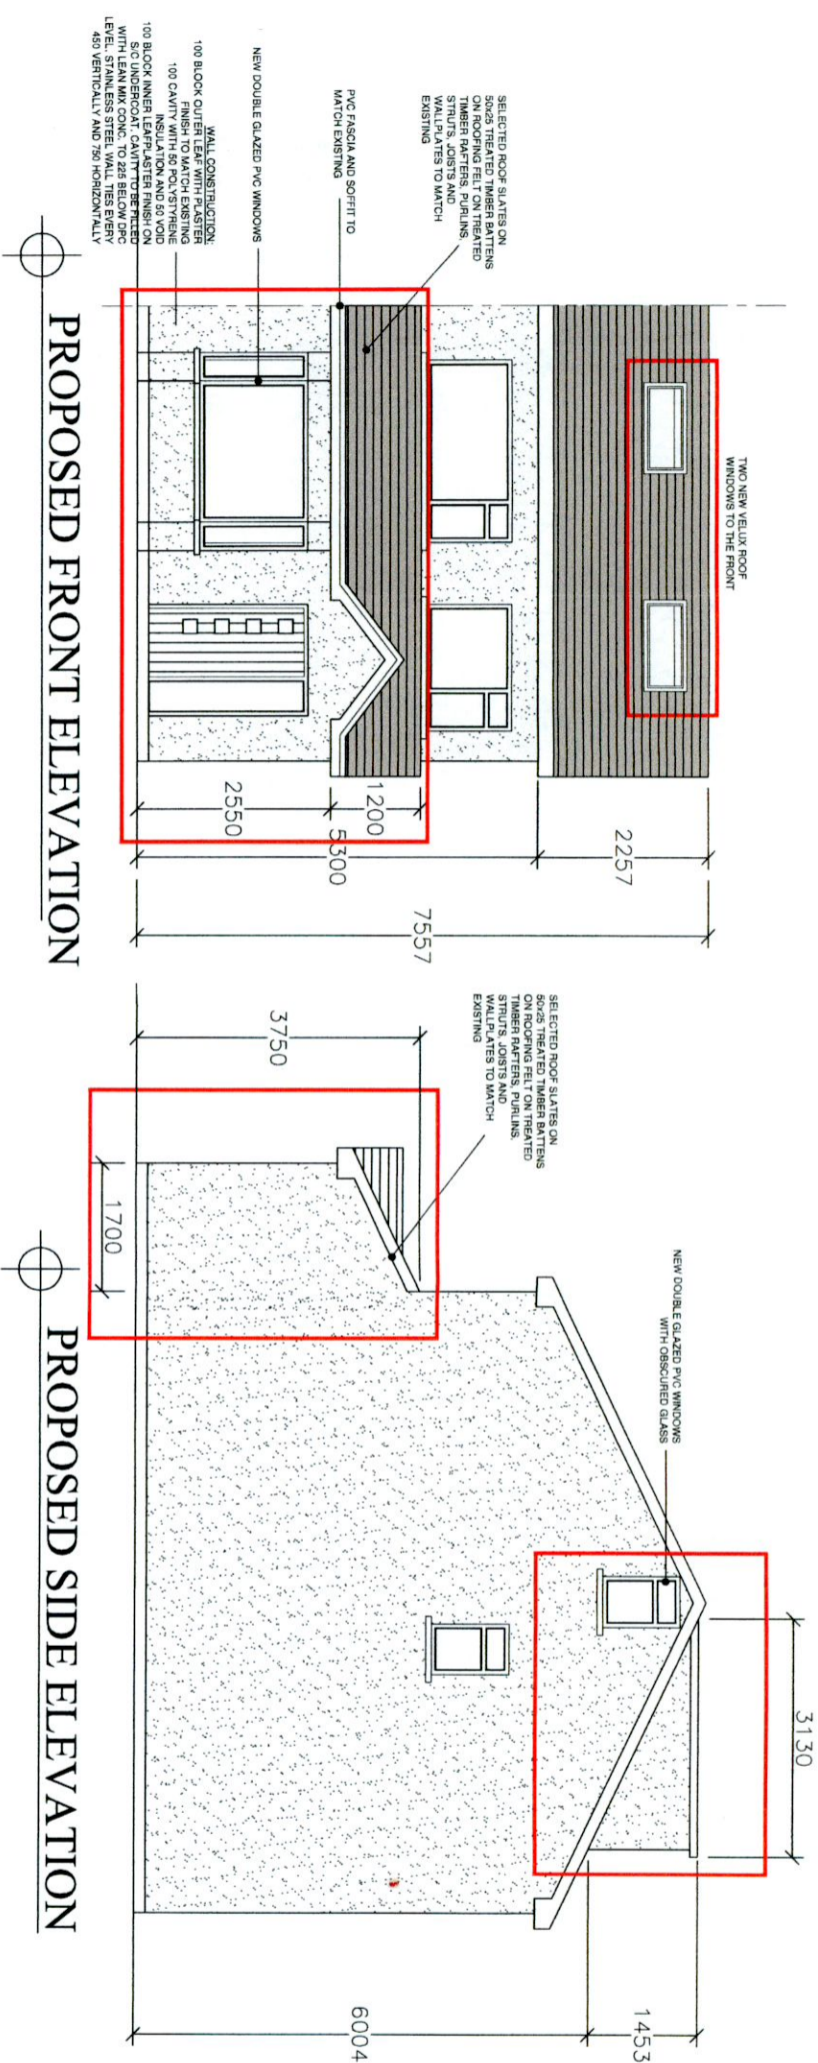

PROPOSED FRONT ELEVATION

PROPOSED SIDE ELEVATION

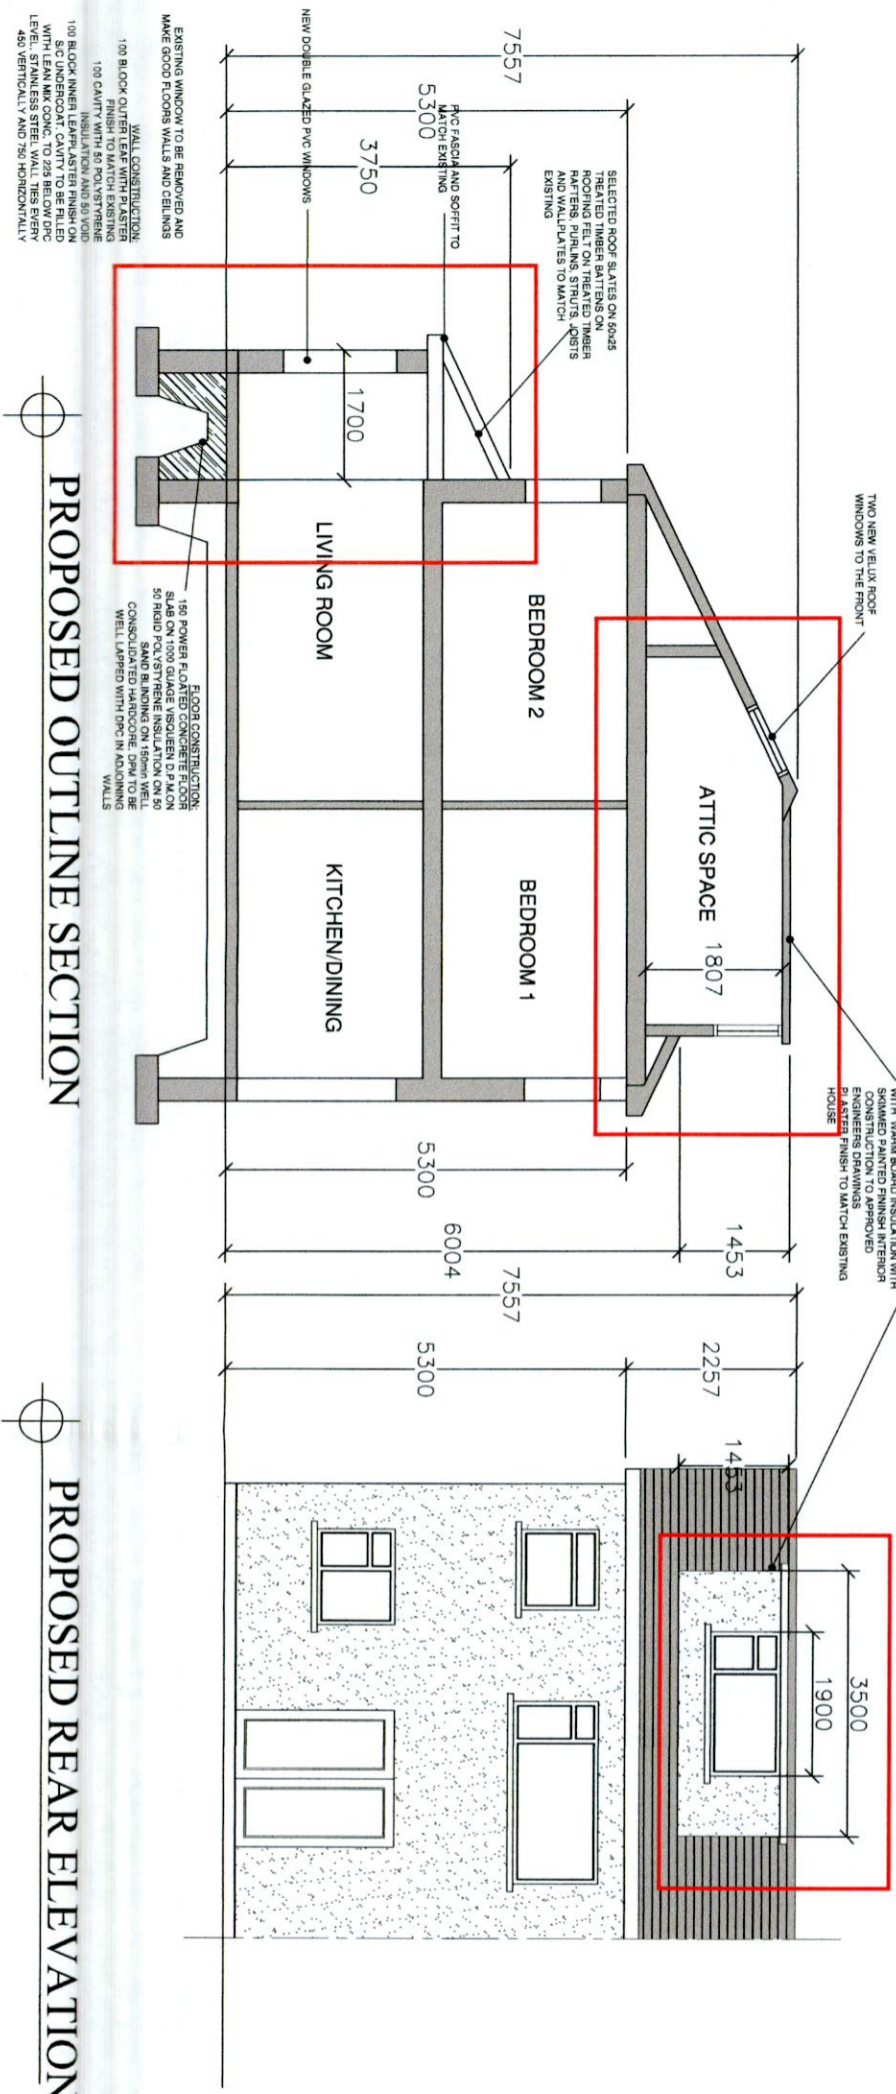

PROPOSED OUTLINE SECTION

PROPOSED REAR ELEVATION

PROJECT			
ATTIC CONVERSION & GROUND FLOOR EXTENSION			
15 WESTBROOK PARK			
HILLCREST			
LUCAN CO. DUBLIN			
TITLE			
PROPOSED ELEVATIONS & SECTION			
SCALE	DRAWN	DATE	DRG. NO.
1:100	AK	MAY 22	2022-05-03A