



DRAWINGS TO BE USED FOR PLANNING PURPOSES
 NO SCALED DIMENSIONS TO BE TAKEN FROM
 THIS DRAWING
 ALL CONSTRUCTION TO BE CARRIED OUT IN
 ACCORDANCE WITH CURRENT BUILDING
 REGULATIONS

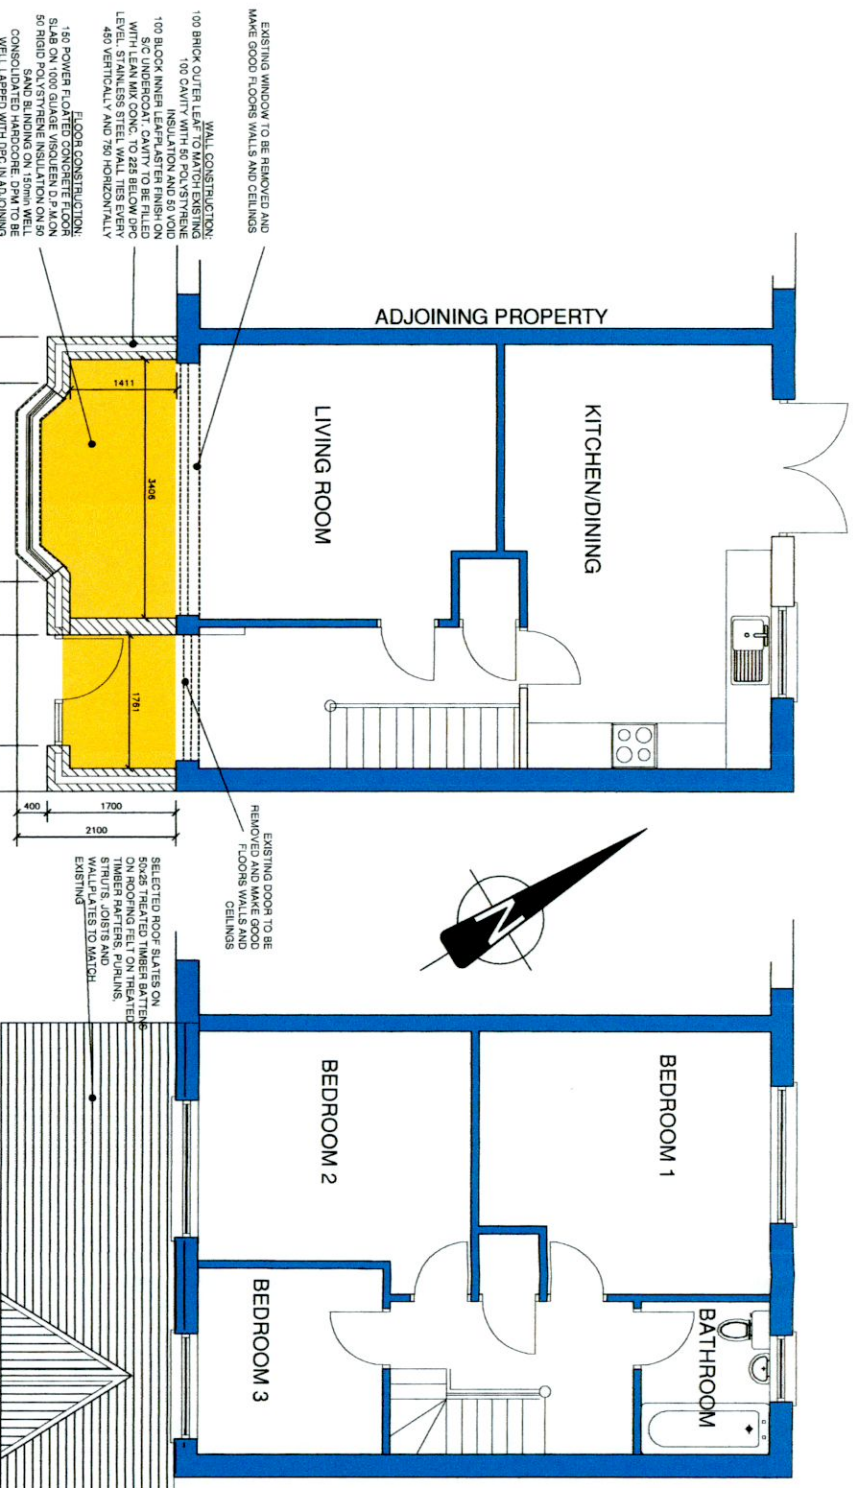


PROPOSED GROUND FLOOR

PROPOSED FIRST FLOOR

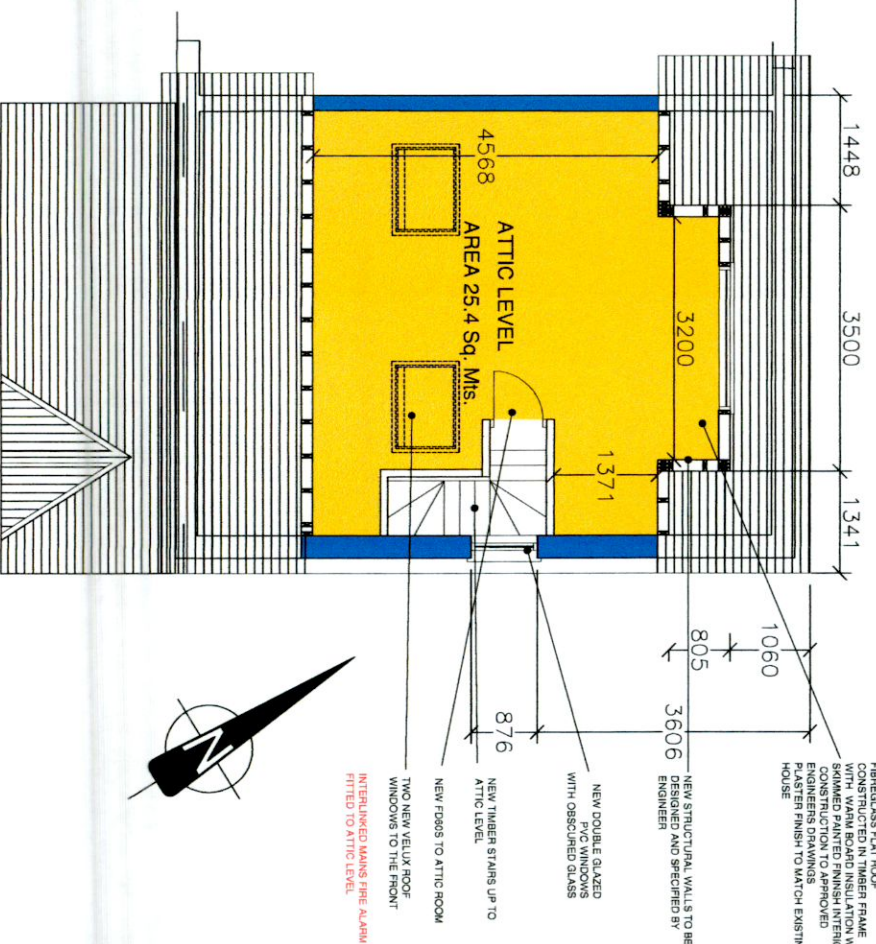

PROPOSED ATTIC LEVEL

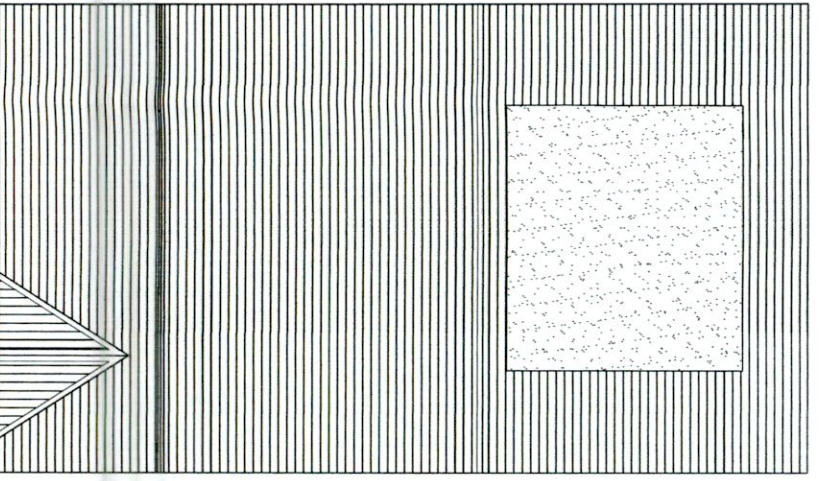

PROPOSED ROOF PLAN

CLIENT PAULINE CLARK			
PROJECT ATTIC CONVERSION & GROUND FLOOR EXTENSION 15 WESTBROOK PARK HILLCREST LUCAN CO. DUBLIN			
TITLE PROPOSED FLOOR PLANS			
SCALE 1:100	DRAWN AK	DATE MAY 22	DRG. NO. 2022-05-04A