


Notes:


1. FOR PLANNING ONLY
2. WORK TO FIGURED DIMENSIONS ONLY.
3. THIS DRAWING IS TO BE READ IN CONJUNCTION WITH ALL RELEVANT ENGINEER'S DRAWINGS AND SPECIFICATIONS.

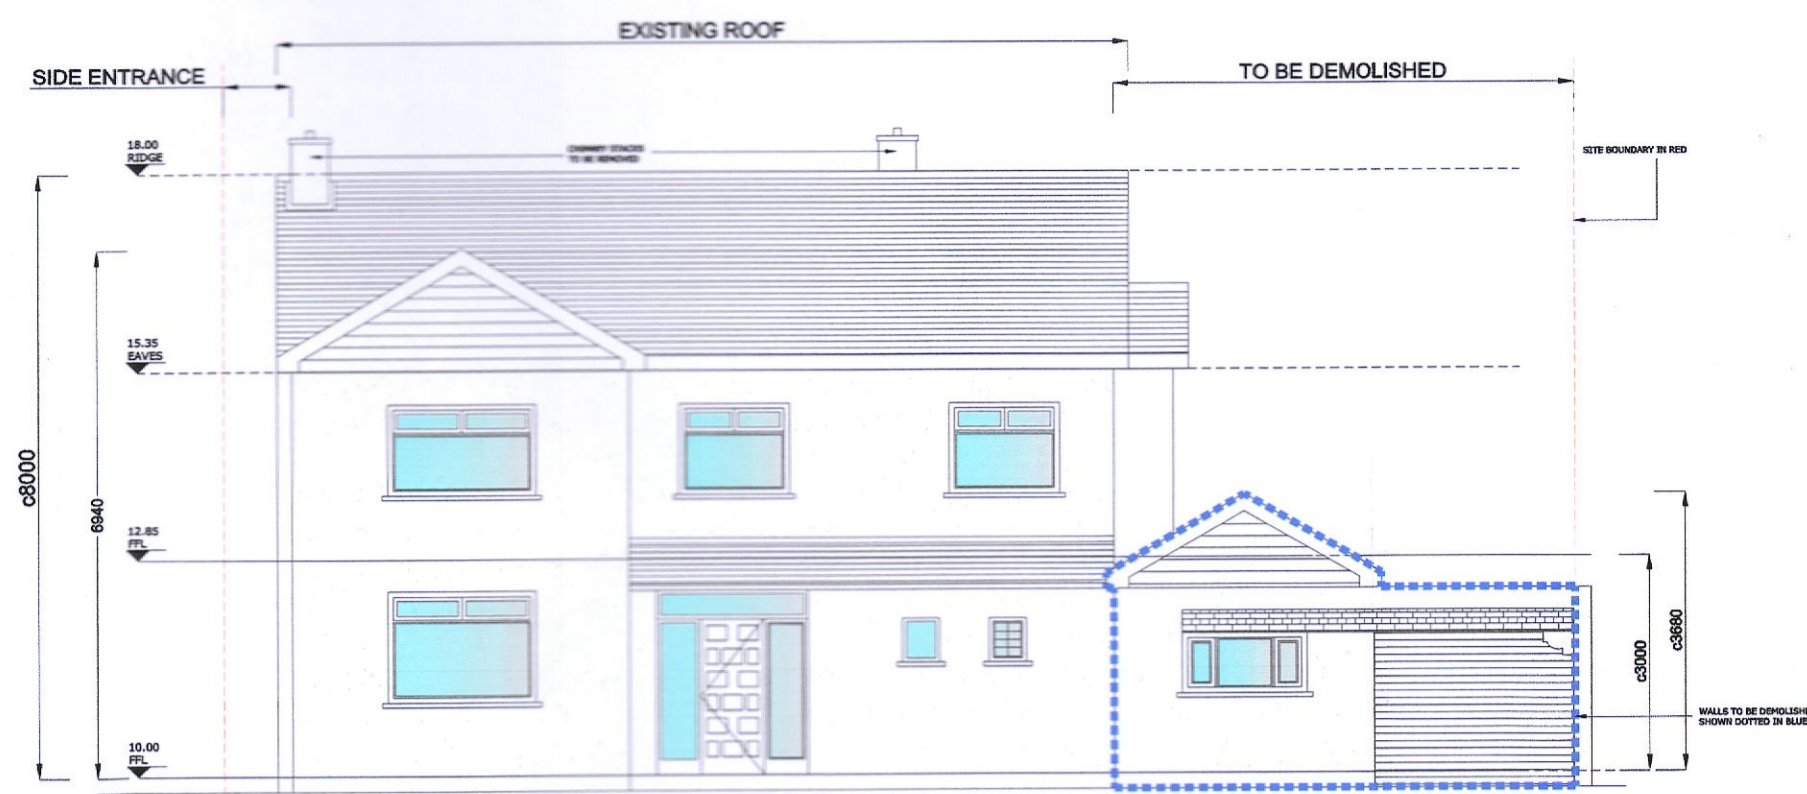

EXISTING SOUTH ELEVATION




PROPOSED SOUTH ELEVATION

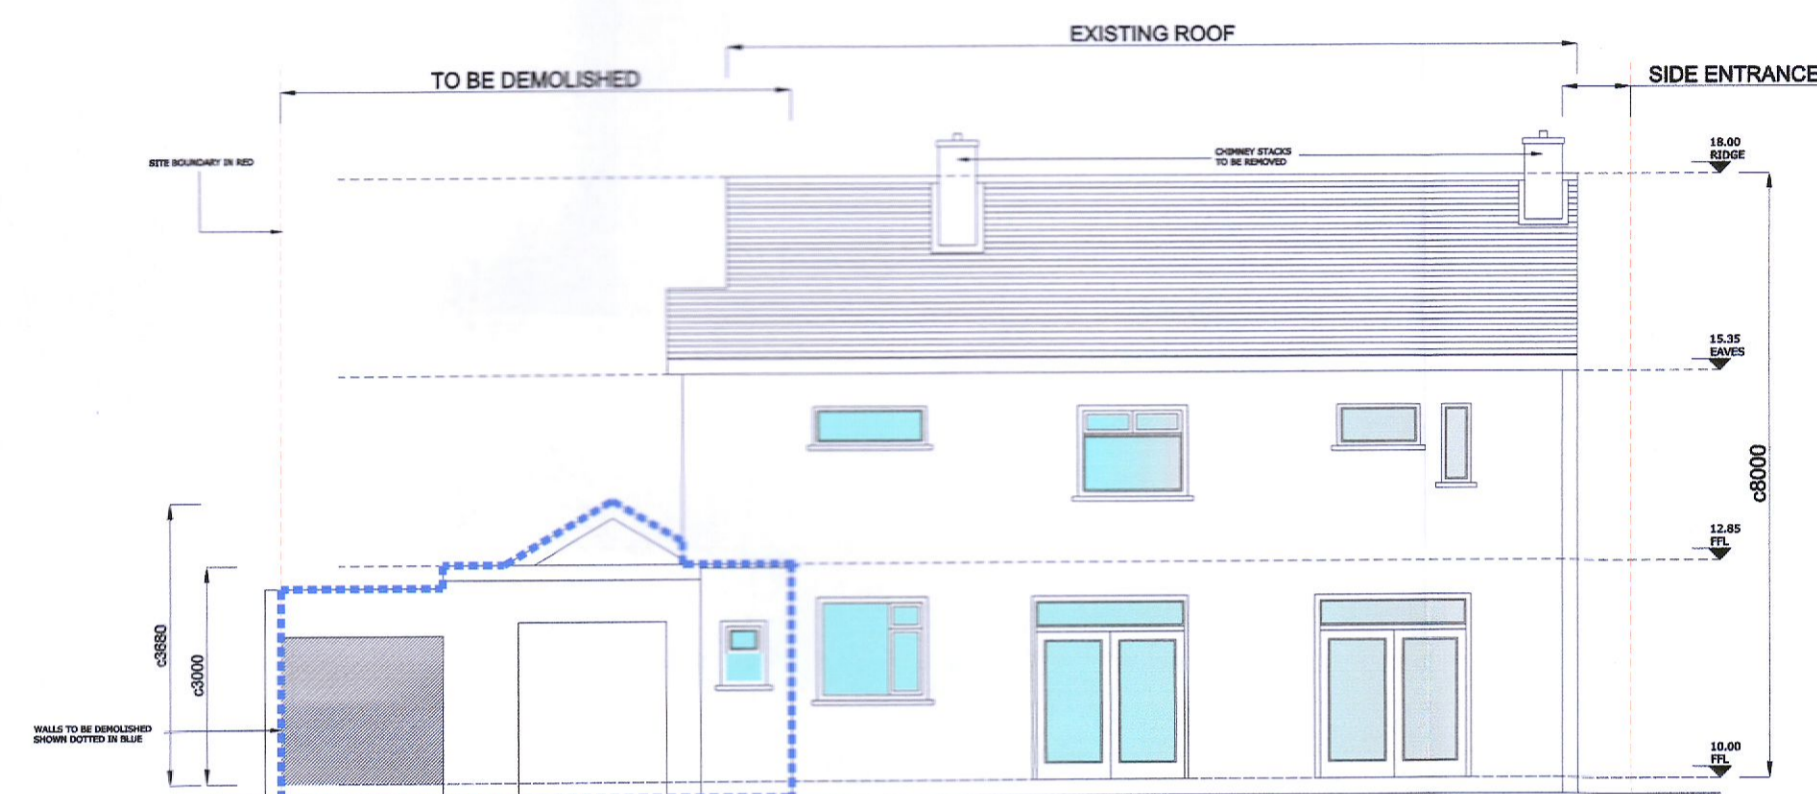


EXISTING NORTH ELEVATION




PROPOSED NORTH ELEVATION

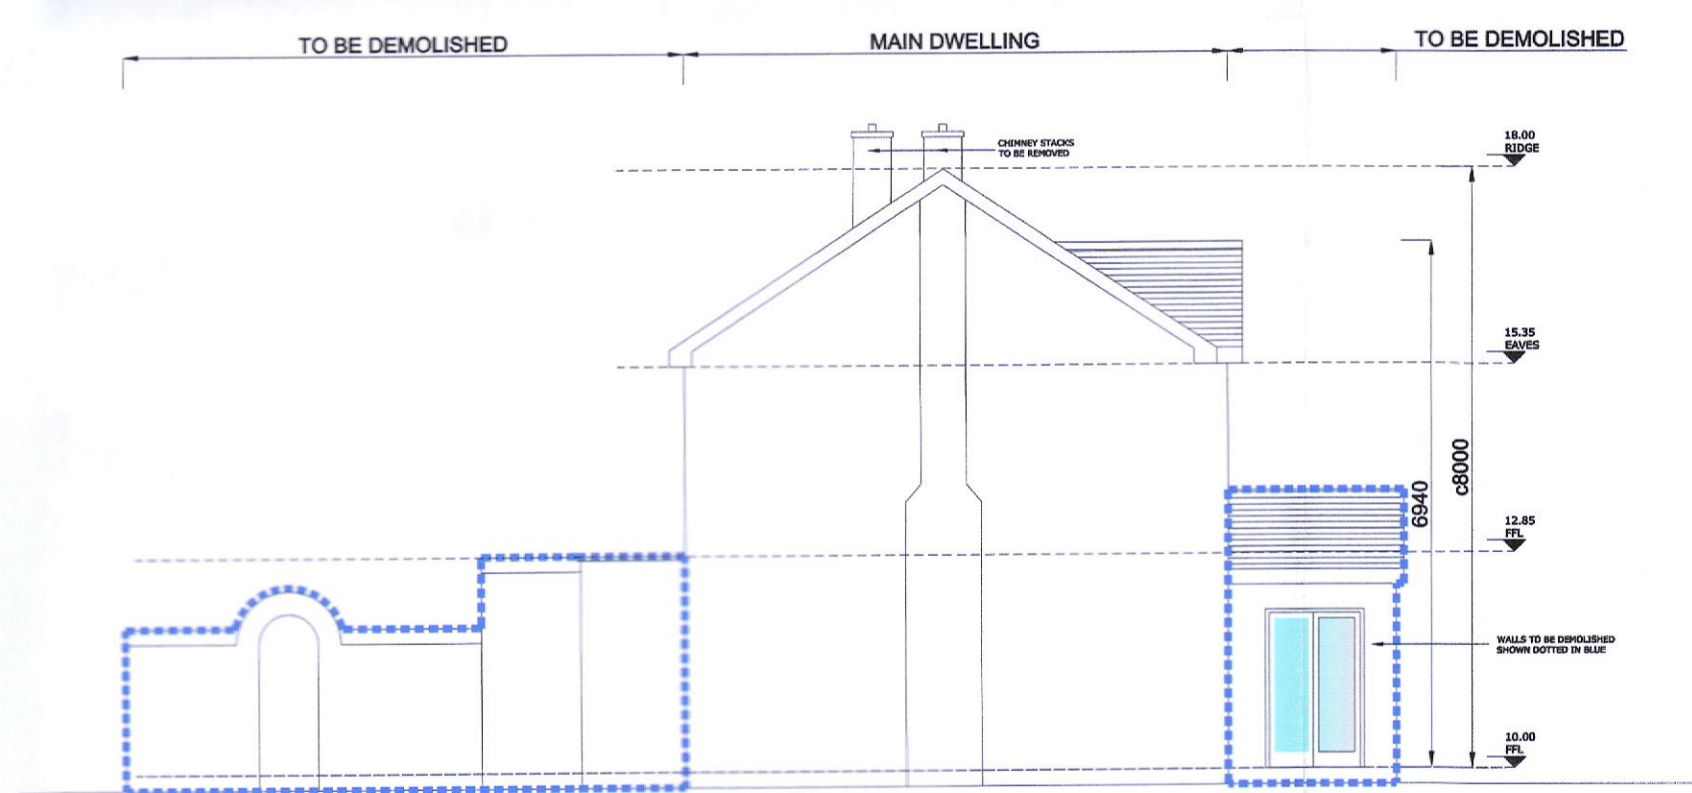


EXISTING WEST ELEVATION

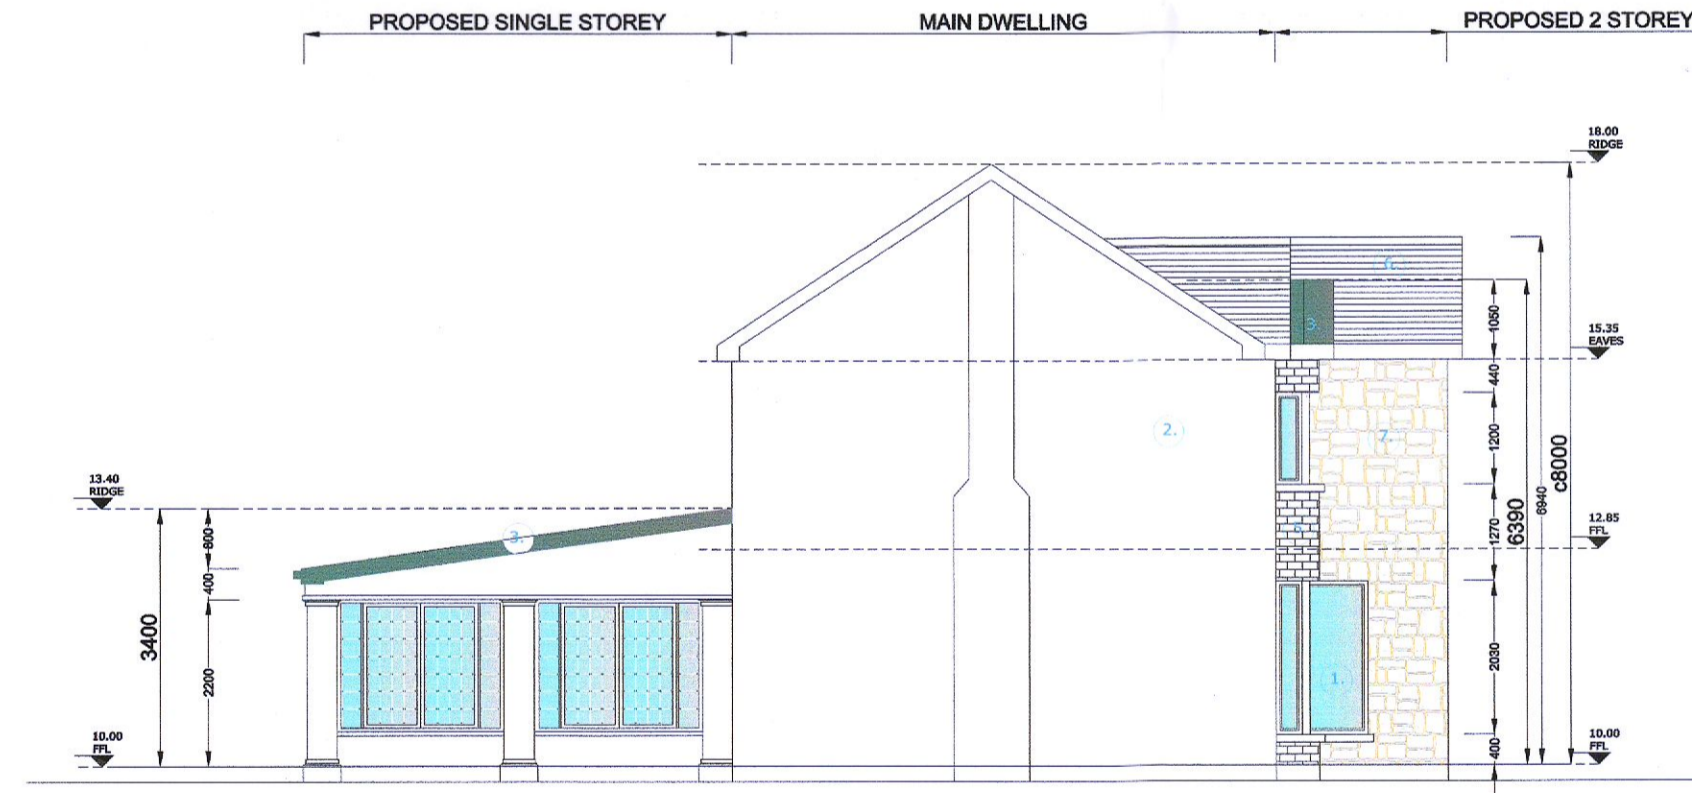


PROPOSED WEST ELEVATION

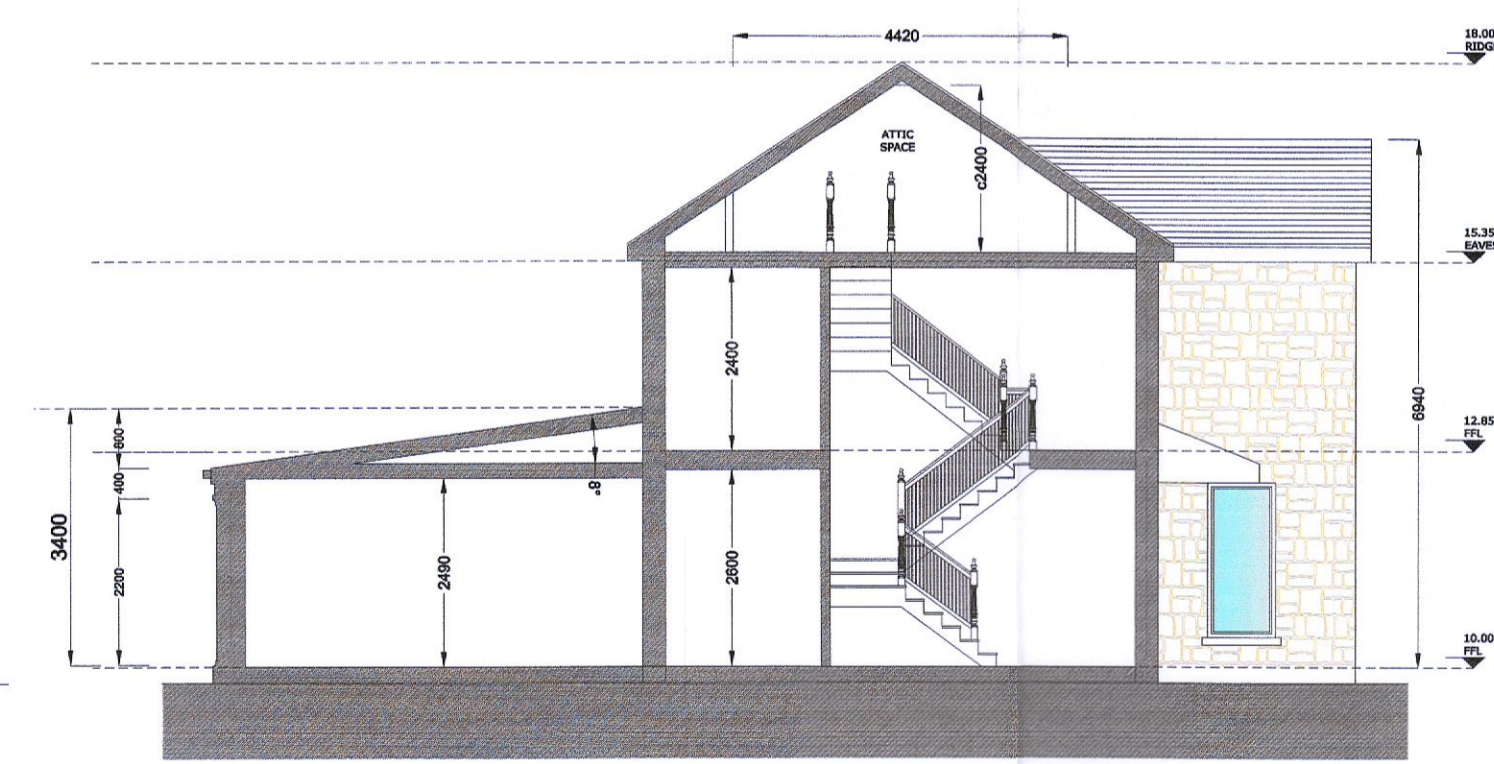

PROPOSED WEST ELEVATION/SECTION

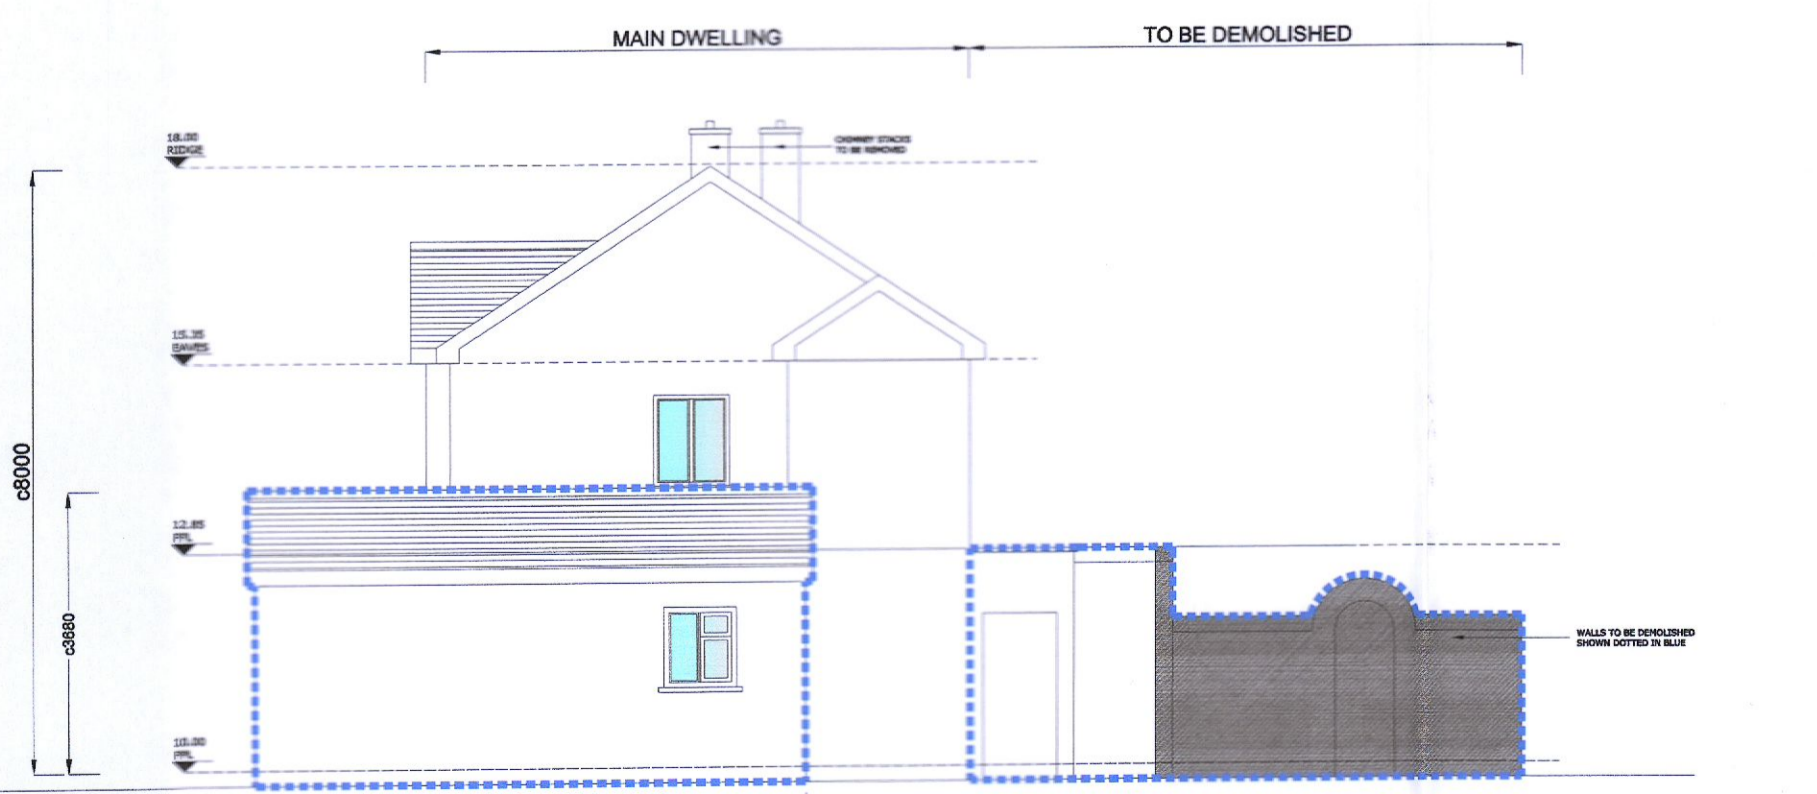

EXISTING EAST ELEVATION

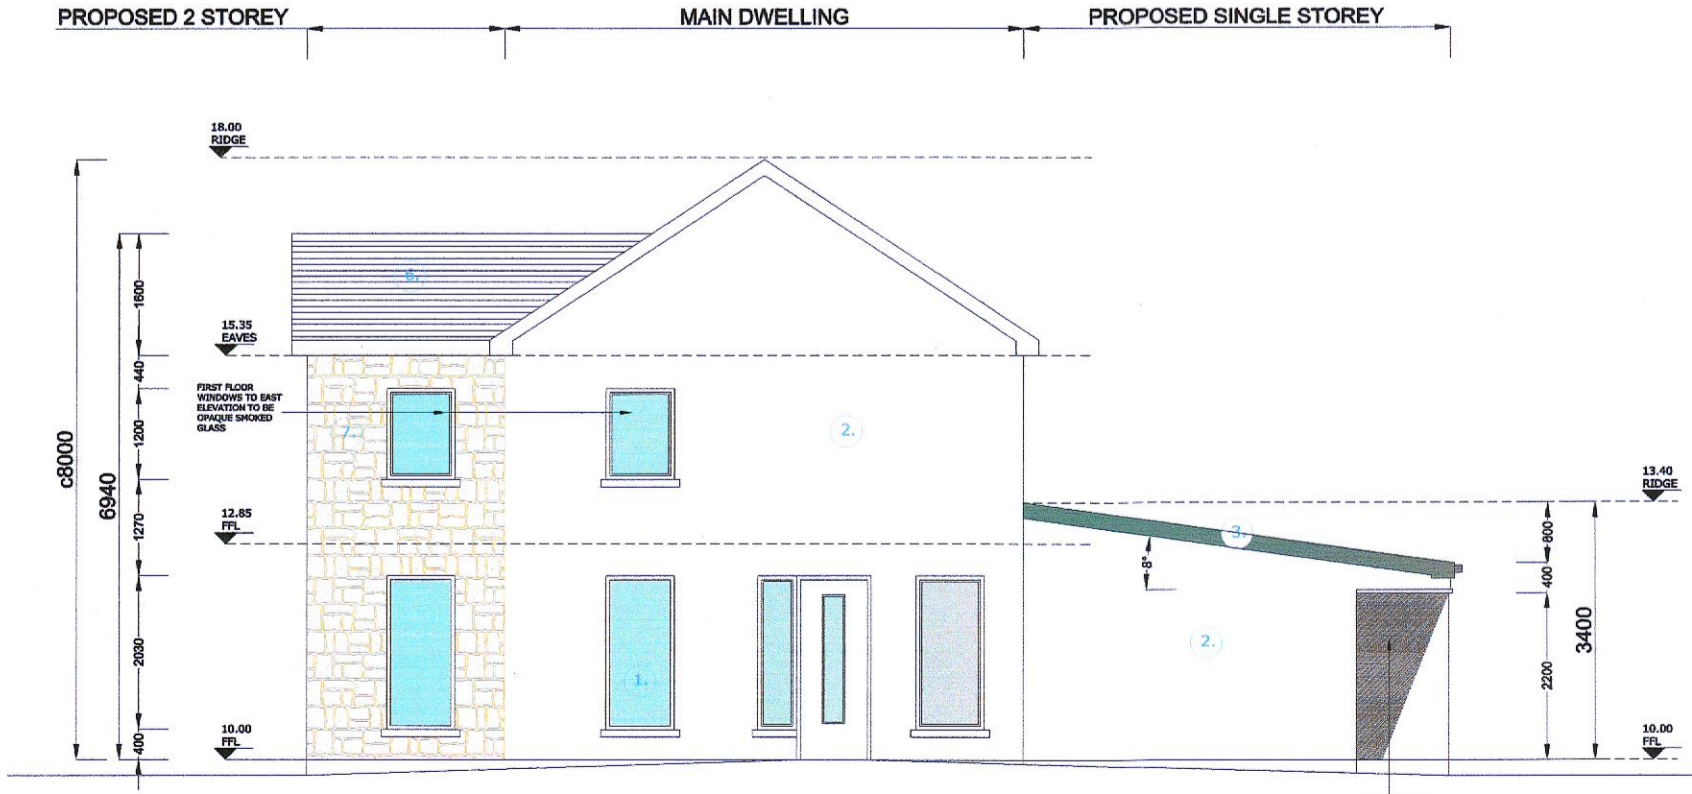

PROPOSED EAST ELEVATION

**FINISHES SCHEDULE
AS PER ELEVATIONS**

1. UPVC FRAMED THERMALLY BROKEN GLAZED UNITS INCORPORATING OPENING SECTIONS AND PERMAVENTS
2. PAINTED RENDER FINISH.
3. STANDING SEAM ROOF FINISH.
4. VELUX ROOF LIGHTS.
5. SELECTED BRICKWORK.
6. GREY/BLACK CONCRETE TILE ROOF.
7. SELECTED STONE CLADDING TO FACADE

REV:	DESCRIPTION:	BY:	DATE:
STATUS: FOR PLANNING ONLY			

CLIENT: Mr DUMITRU CEPOI

ARCHITECT: FABERLOUS DESIGN LTD
SUITE 21, 20 HARCOURT STREET
DUBLIN 2
01 437 2307

SITE: 22A MAIN ROAD
TALLAGHT, DUBLIN 24

TITLE: EXISTING/PROPOSED
ELEVATIONS & SECTIONS

SCALE: A1	DATE: 11-08-22	DRAWN: JM	CHECKED: JM
PROJECT NO: 250522	DRAWING NO: A1/P2	REVISION: A	