



LANDSCAPING SCHEDULE

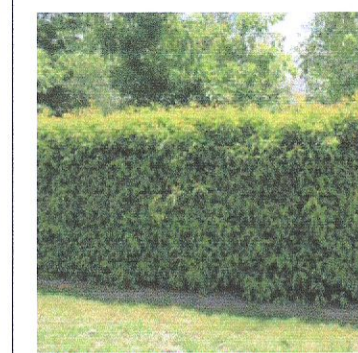

PRIMUS LUSITANICA (H1)
SPACING @ 500mm 5L
CONTAINER, CIRCA 30No.
PLANTS



RODGERSIA (S1)
2L CONTAINER,
CIRCA 1 PLANT PER SQM

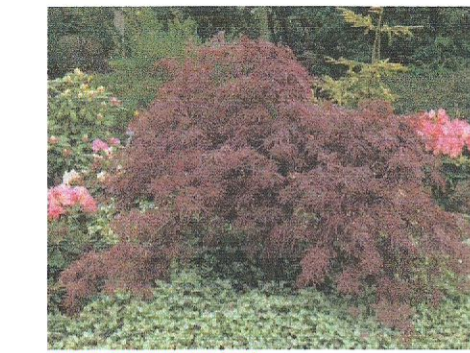


ACER PALMATUM (S2)
2L CONTAINER,
CIRCA 1 PLANT PER SQM




CHIONODOXA (S3)
2L CONTAINER,
CIRCA 1 PLANT PER SQM



LAVANDULA (S4)
2L CONTAINER,
CIRCA 1 PLANT PER SQM

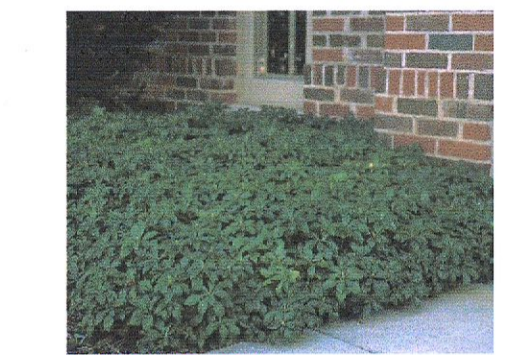

FAGOPYRUM (S5)
2L CONTAINER,
CIRCA 1 PLANT PER SQM

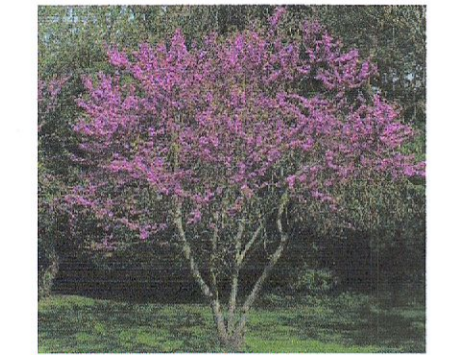


CERCIS SILIQUASTRUM (T1)
5L CONTAINER,
CIRCA 1 PLANT

NOTES:

TOPSOIL TO BE STRIPPED AND STORED AWAY FROM SUBSOIL, ALL TOPSOIL TO BE OF HIGH QUALITY AND FREE FROM DELETERIOUS MATERIAL. ORGANIC MATTER TO BE ADDED WHERE REQUIRED TO CREATE APPROPRIATE STRUCTURE, ALL LANDSCAPING TO ENGINEERS APPROVAL AND DRAINAGE CONSIDERATIONS.

Notes:
1. FOR PLANNING ONLY
2. WORK TO FIGURED DIMENSIONS ONLY.
3. THIS DRAWING IS TO BE READ IN CONJUNCTION WITH ALL RELEVANT ENGINEER'S DRAWINGS AND SPECIFICATIONS.

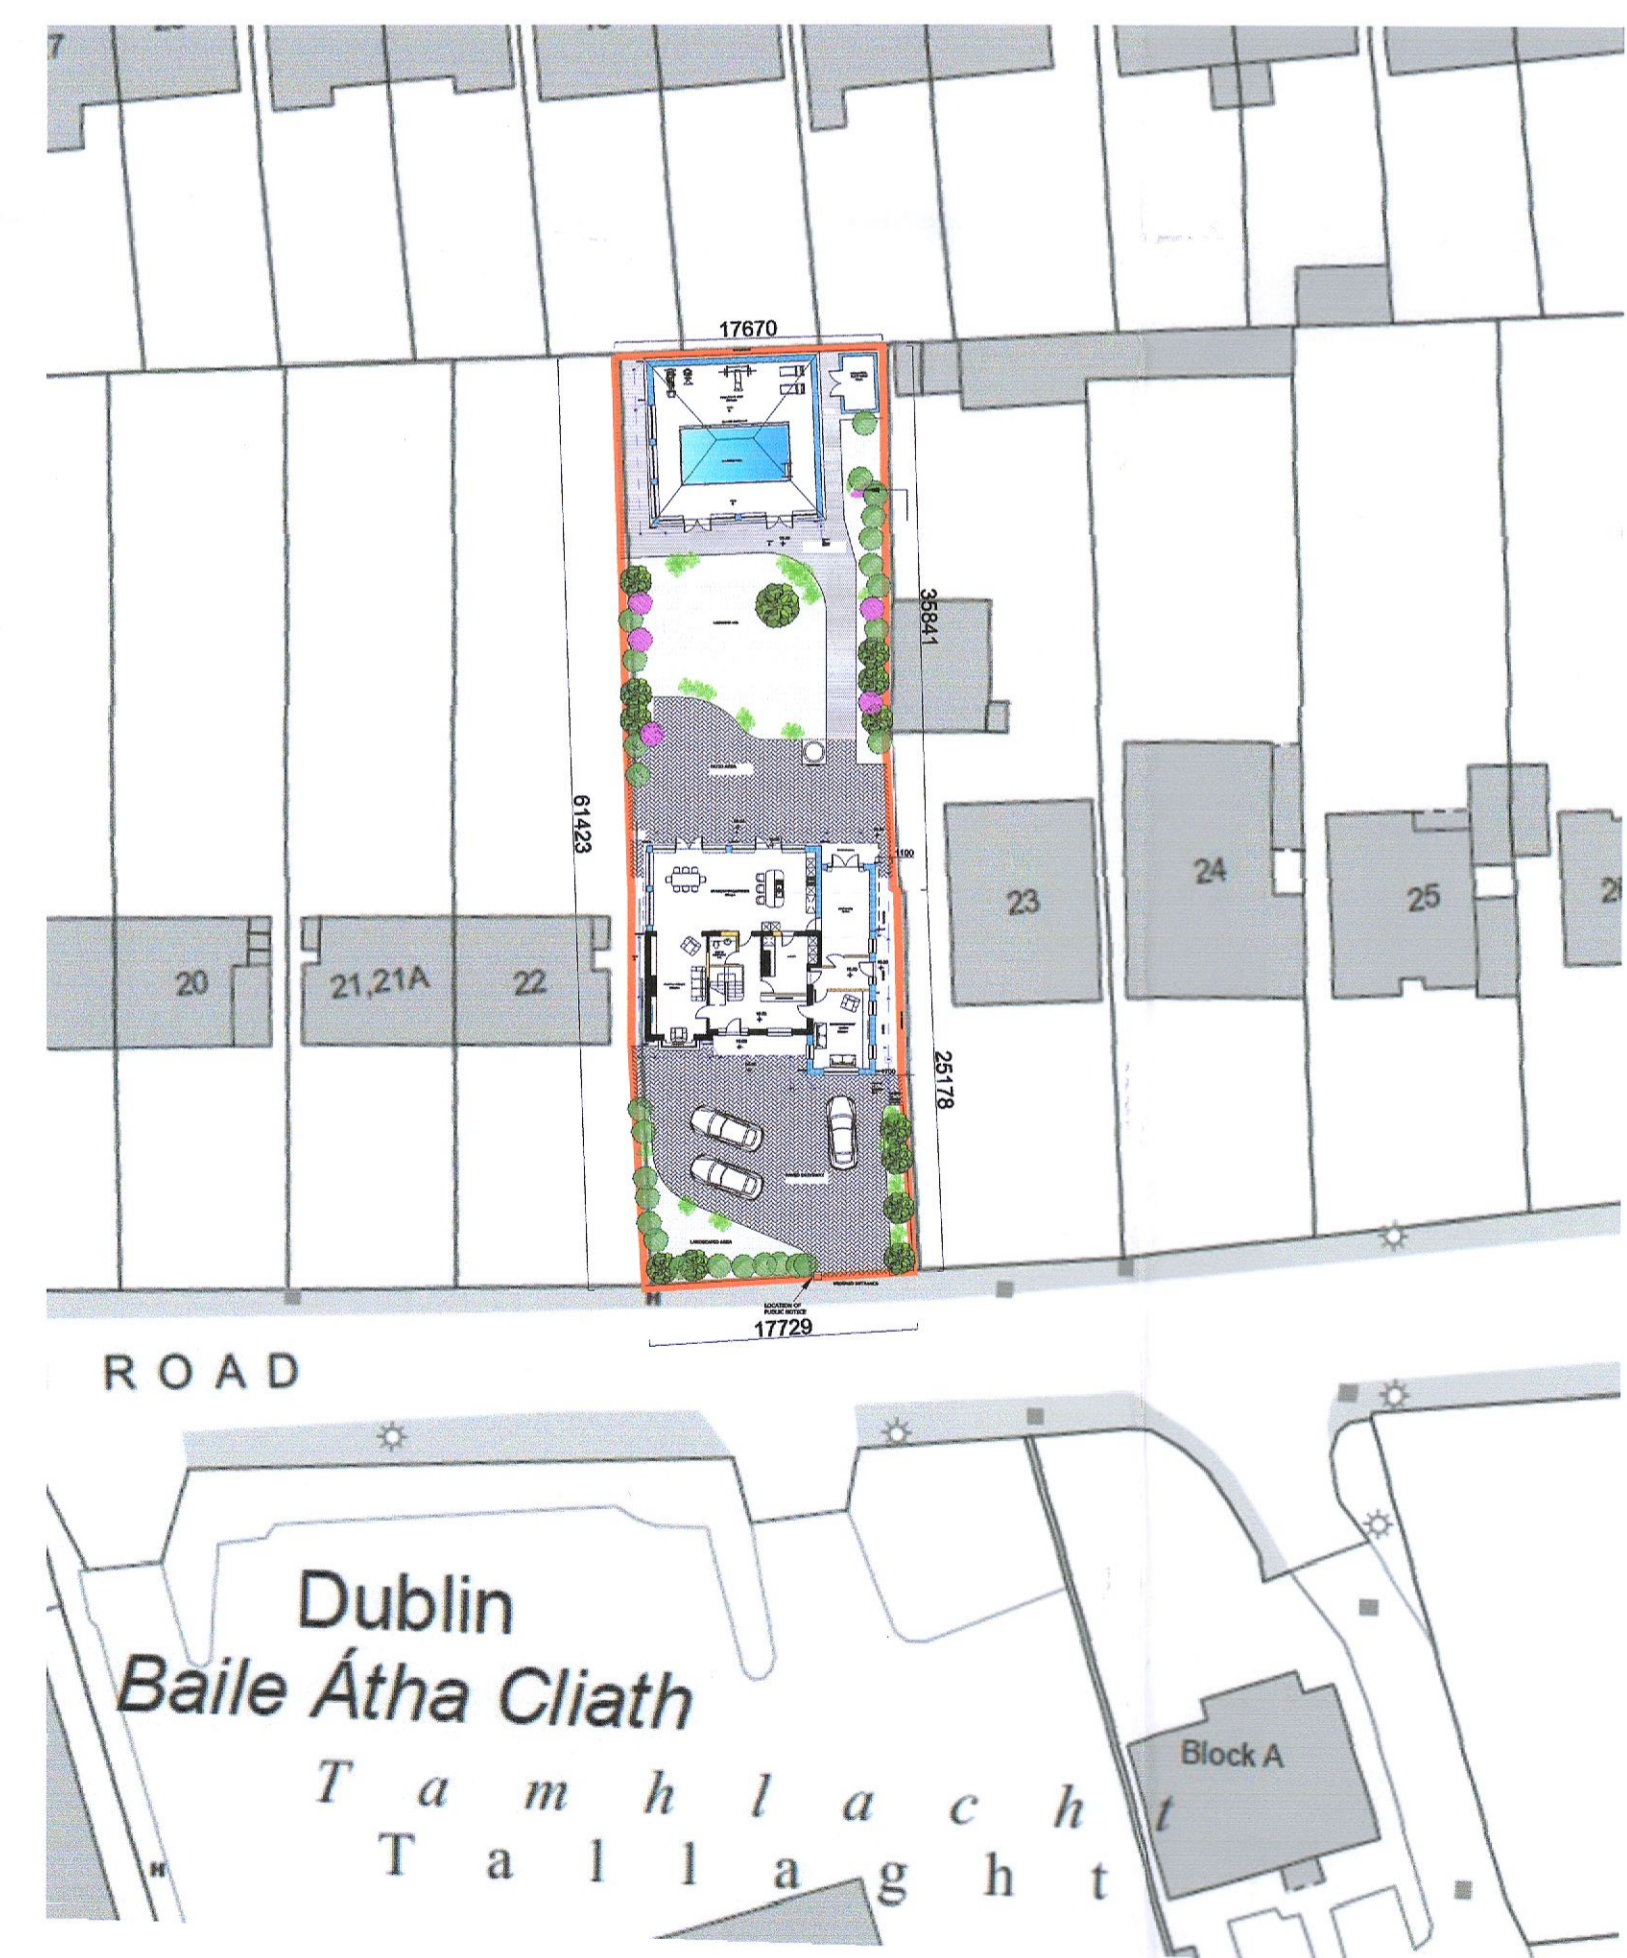

PROPOSED BLOCK PLAN SCALE 1:500

REV.	DESCRIPTION	BY:	DATE:
STATUS: FOR PLANNING ONLY			

CLIENT: Mr DUMITRU CEPOI

ARCHITECT: FABERLOUS DESIGN LTD
SUITE 21, 20 HARCOURT STREET
DUBLIN 2
01 437 2307

SITE: 22A MAIN ROAD
TALLAGHT, DUBLIN 24

TITLE: EXISTING/PROPOSED PLANS,
SITE PLANS

SCALE AT A1:	DATE:	DRAWN:	CHECKED:
1:125	11-08-22	JM	JM
PROJECT NO:	DRAWING NO:	REVISION:	
250522	A1/P4	A	