


02 Proposed First Floor Plan  
PA 100 1:100

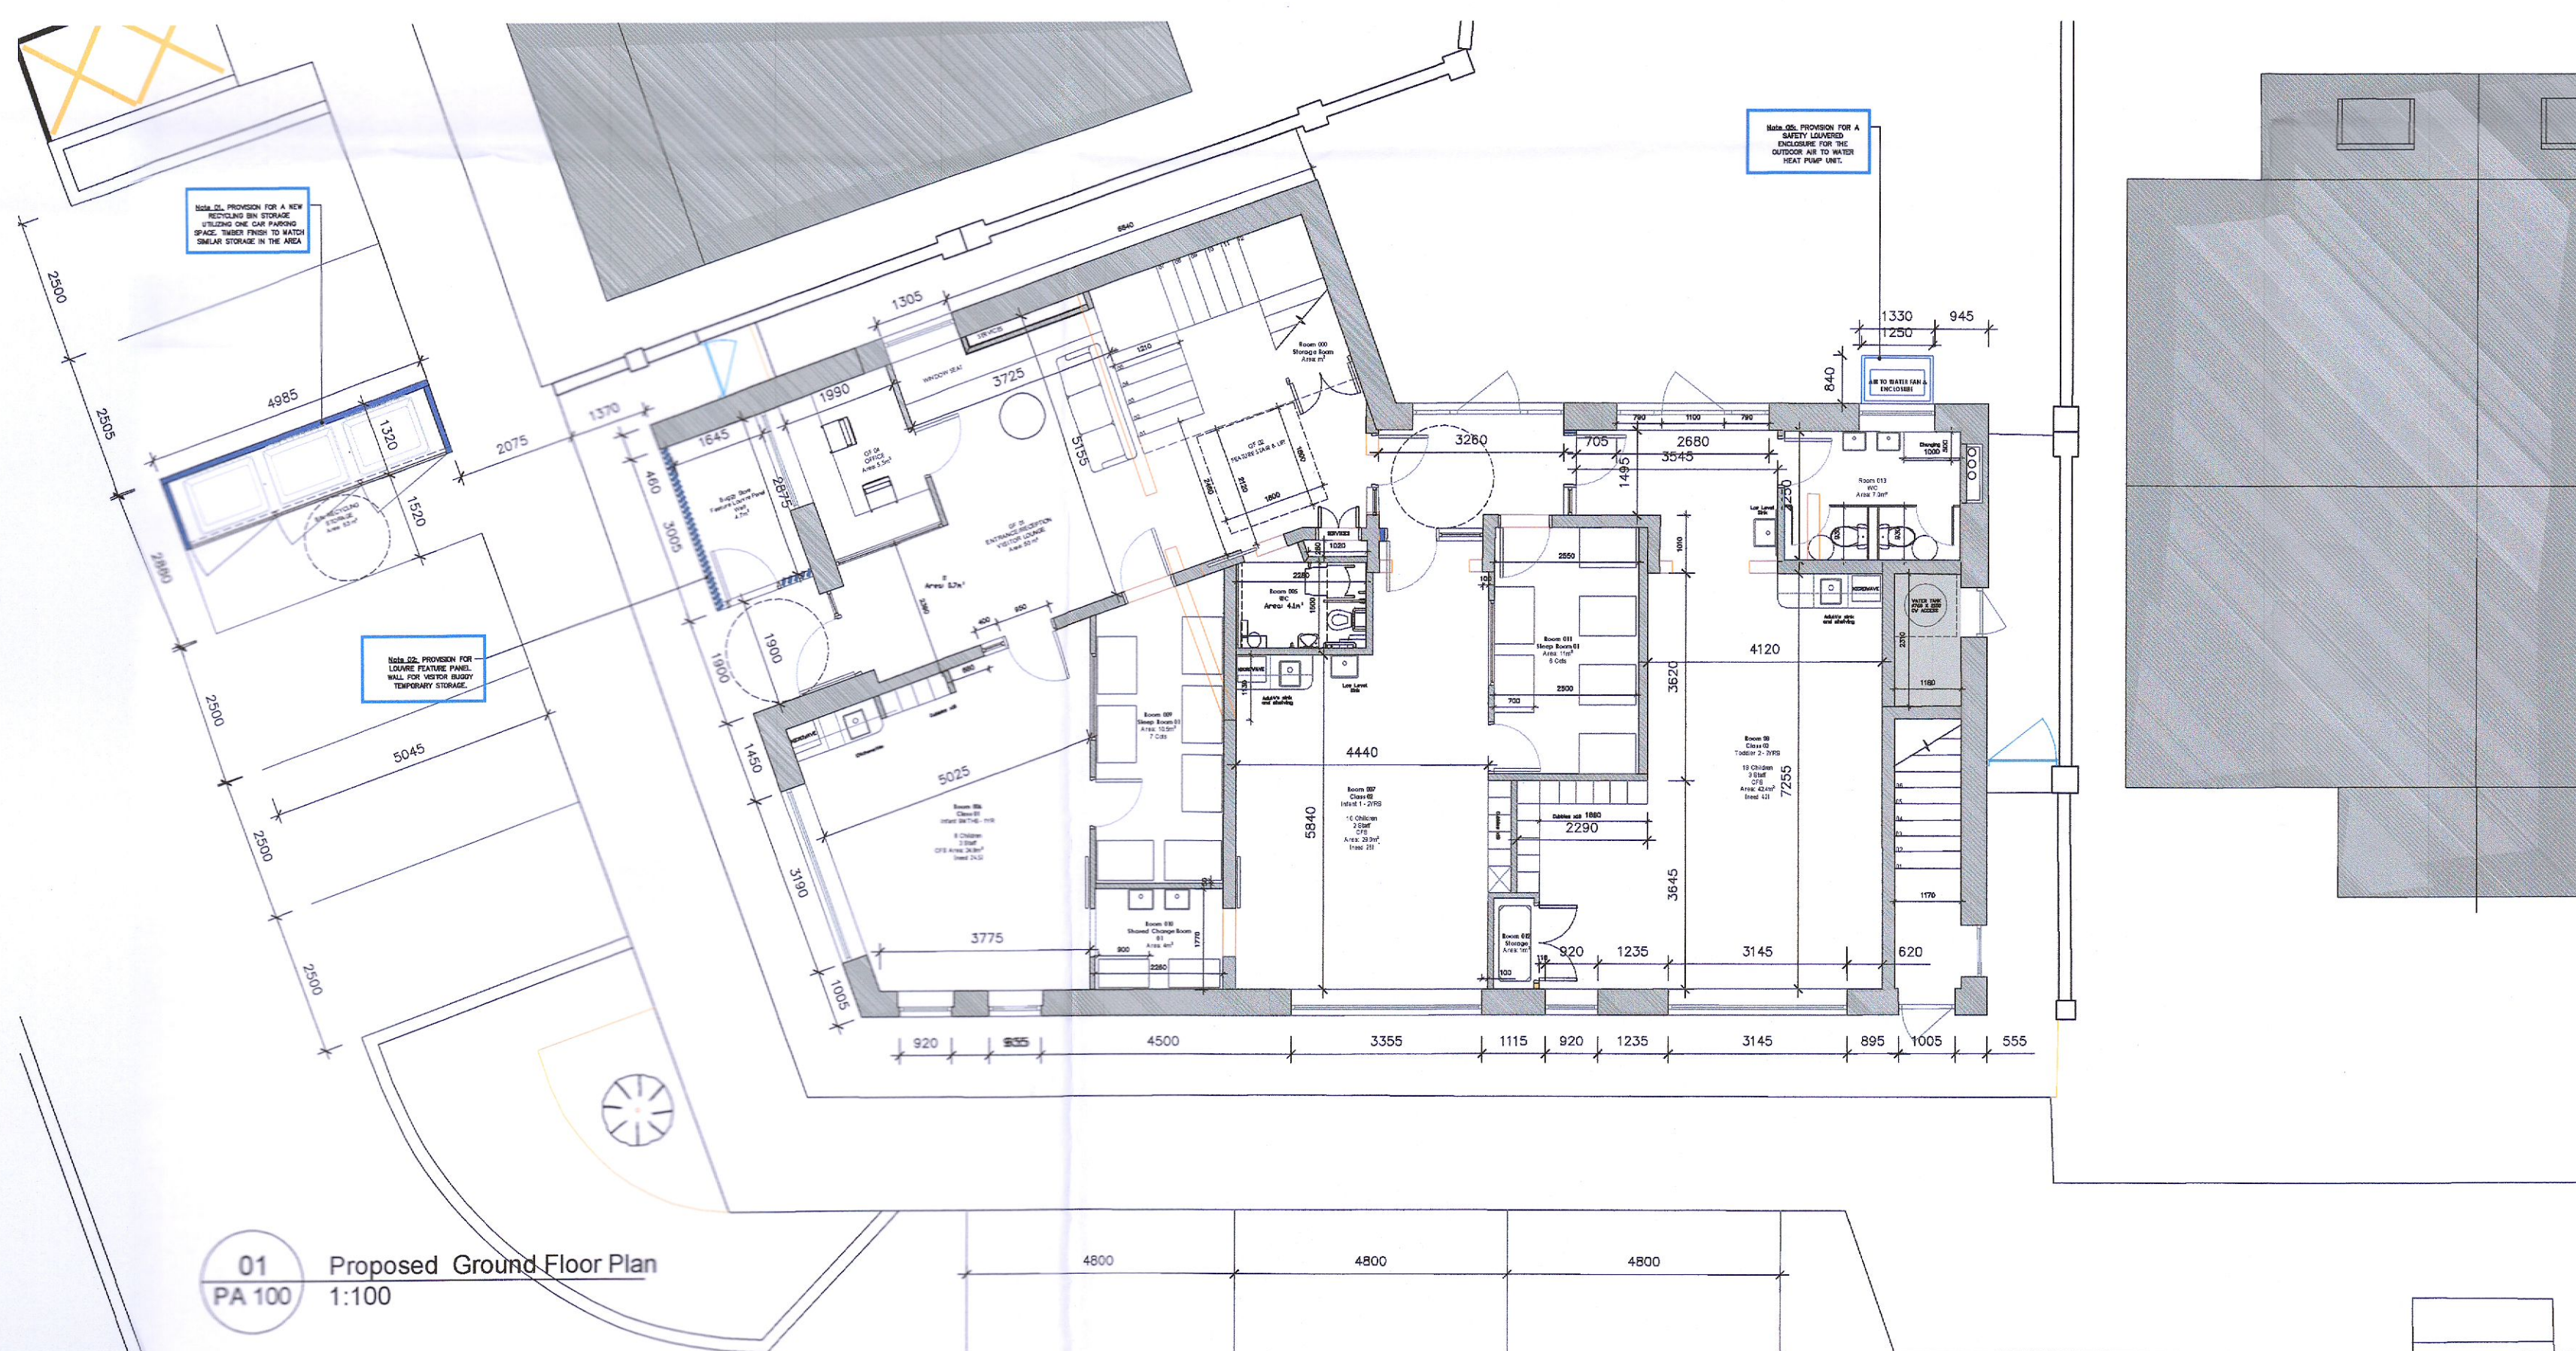

01 Proposed Ground Floor Plan  
PA 100 1:100


**ISSUED FOR: PLANNING ONLY. NOT FOR CONSTRUCTION.**

**NOTES:**  
Do not scale from this drawing.  
Any discrepancies found on site to be reported to GWA Architects immediately. Any discrepancies found on drawings to be reported to GWA Architects immediately. Refer to engineers drawings for structural details.  
All dimensions sized to blackwork.

**REVISIONS**

Rev.	Description	Date	Initials

**NORTH POINT**

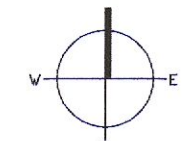

**SCALE BAR**



Scale 1:100 @ A1	Date 15/08/22	Drawing By JM & GW	Checked By Geoffrey Whelan	Issue Purpose Planning Application	Project DODDERBROOK CRECHE FITOUT OLDCOURT RD, OLDCOURT, DUBLIN
<b>RIAI</b> Registered Architect 2022	<b>Architect Accredited in Conservation</b> G3	<b>Architectural Technologist</b> 2022	<b>Practice Member</b> 2022		Title Proposed Ground & First Floor Plan
A: GWA Architects - D12 Studio, 145 Bernudaigan Road, Dublin 12, D12 IF6A.				T: 353 1 4561667 M: 353 87 215 1064 E: info@gwoarchitects.ie W: www.gwoarchitects.ie	Client Tigers Childcare
Dwg. No. 100PA		Revision	Job No. 2142		



ADAPTIVE . CREATIVE . RELIABLE