





01 Proposed Section AA
PA 300 1:100

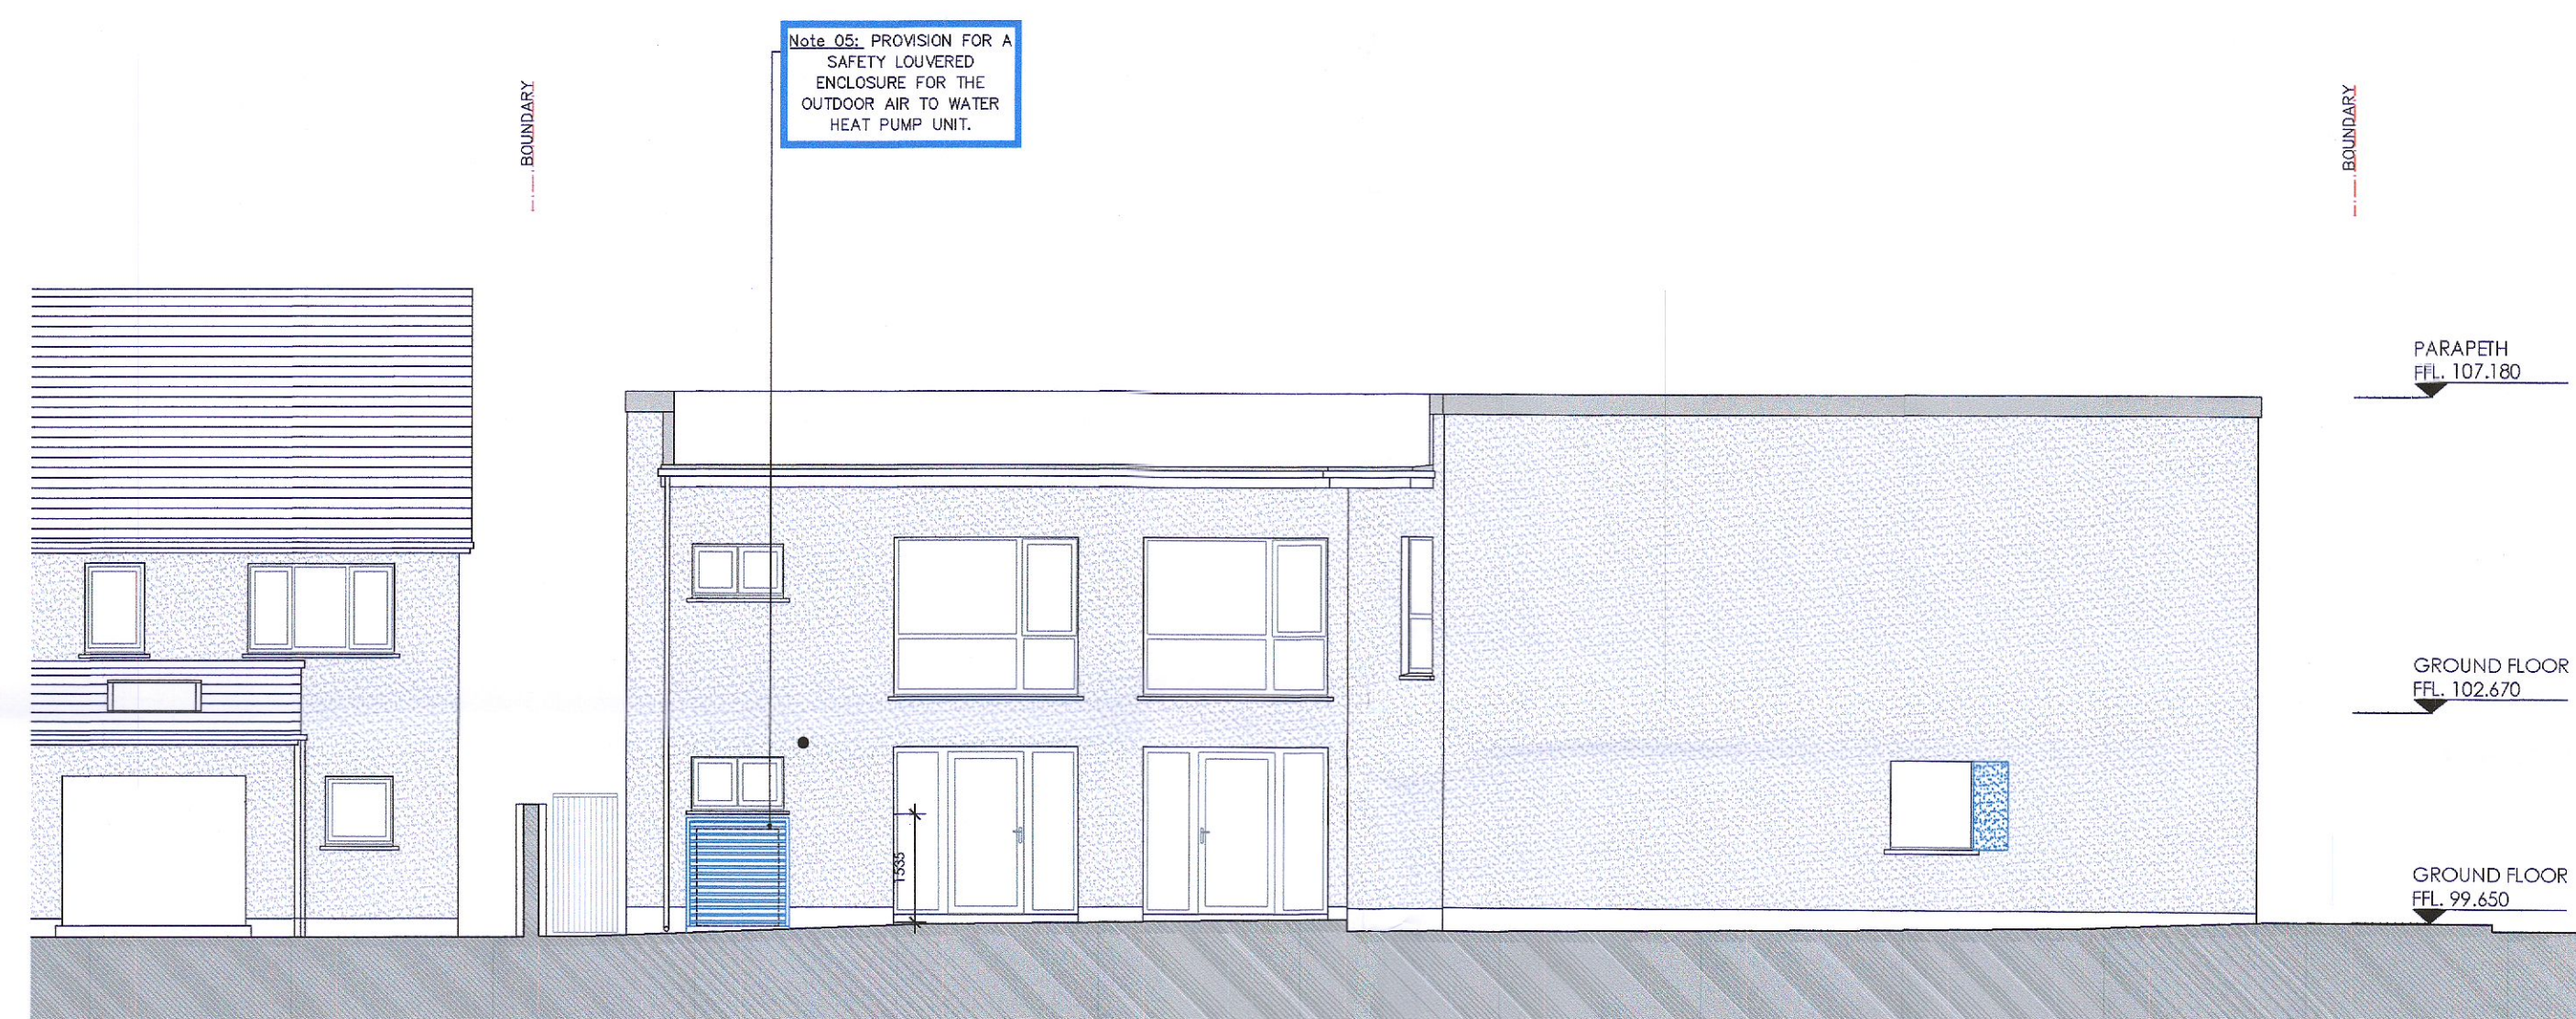

02 Proposed West Elevation
PA 300 1:100



03 Proposed North Elevation
PA 300 1:100

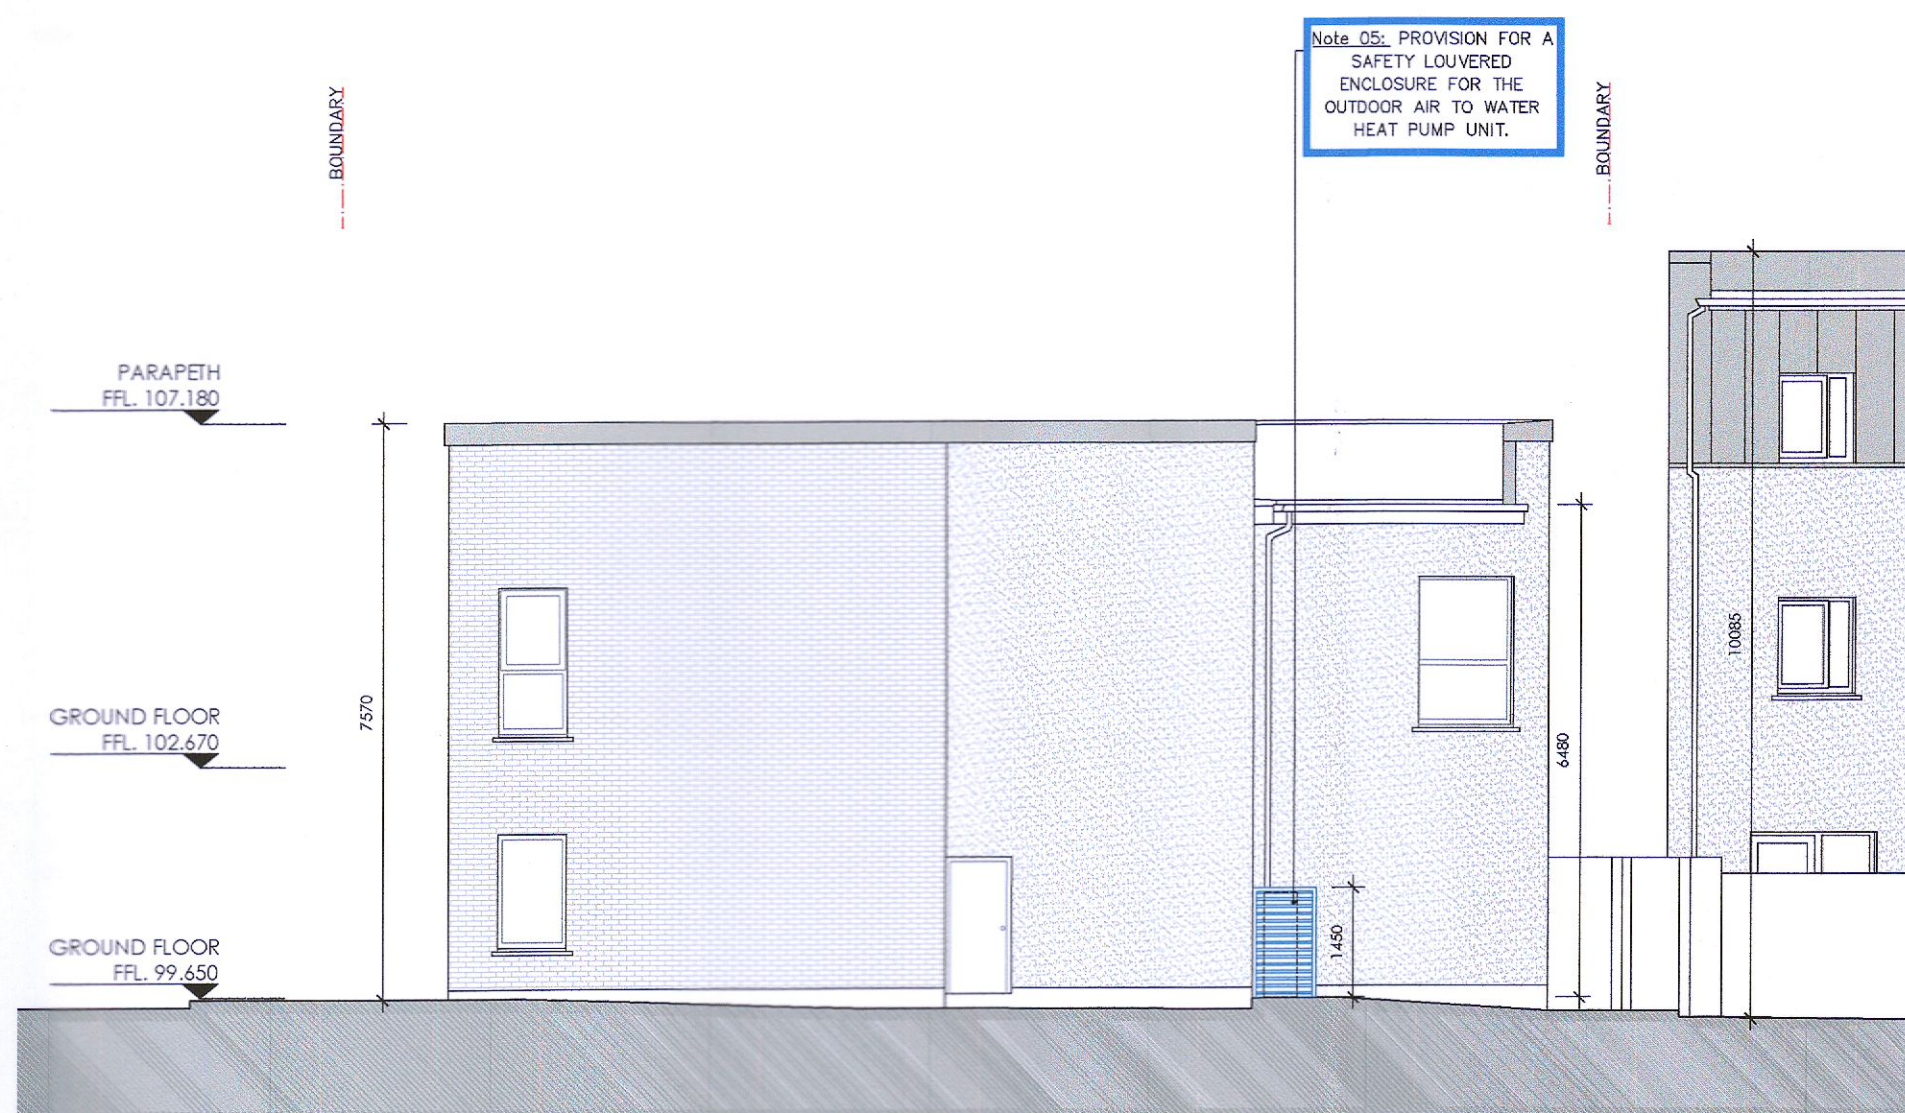

04 Proposed East Elevation
PA 300 1:100



05 Proposed South Elevation
PA 300 1:100


ISSUED FOR: PLANNING ONLY. NOT FOR CONSTRUCTION.

NOTES:
Do not scale from this drawing.
Any discrepancies found on site to be reported to GWA Architects immediately. Any discrepancies found on drawings to be reported to GWA Architects immediately. Refer to engineers drawings for structural details.
All dimensions sized to blockwork.

REVISIONS			
Rev.	Description	Date	Initials

NORTH POINT

SCALE BAR

 

Scale	Date	Drawing By	Checked By	Issue Purpose
1:100 @ A1	24/05/22	JM & GW	Geoffrey Whelan	PLANNING

Registered Architect	Architect Accredited in Conservation	Architectural Technologist	Practice Member
2022	G3	2022	2022

A: GWA Architects - D12 Studio, 145 Berrymadigan Road, Dublin 12, D12 YF66.
 T: 353 1 4561667
 M: 353 87 215 1064
 E: info@gwaarchitects.ie
 W: www.gwaarchitects.ie

ADAPTIVE. CREATIVE. RELIABLE

Project: DODDERBROOK CRECHE FITOUT
 OLD COURT RD, OLD COURT, DUBLIN
 Title: Proposed Sections & Elevations
 Client: Tiger Time Ltd
 Dwg. No. 300PA
 Revision
 Job No. 2142