


02 Existing First Floor Plan
EX 100 1:100

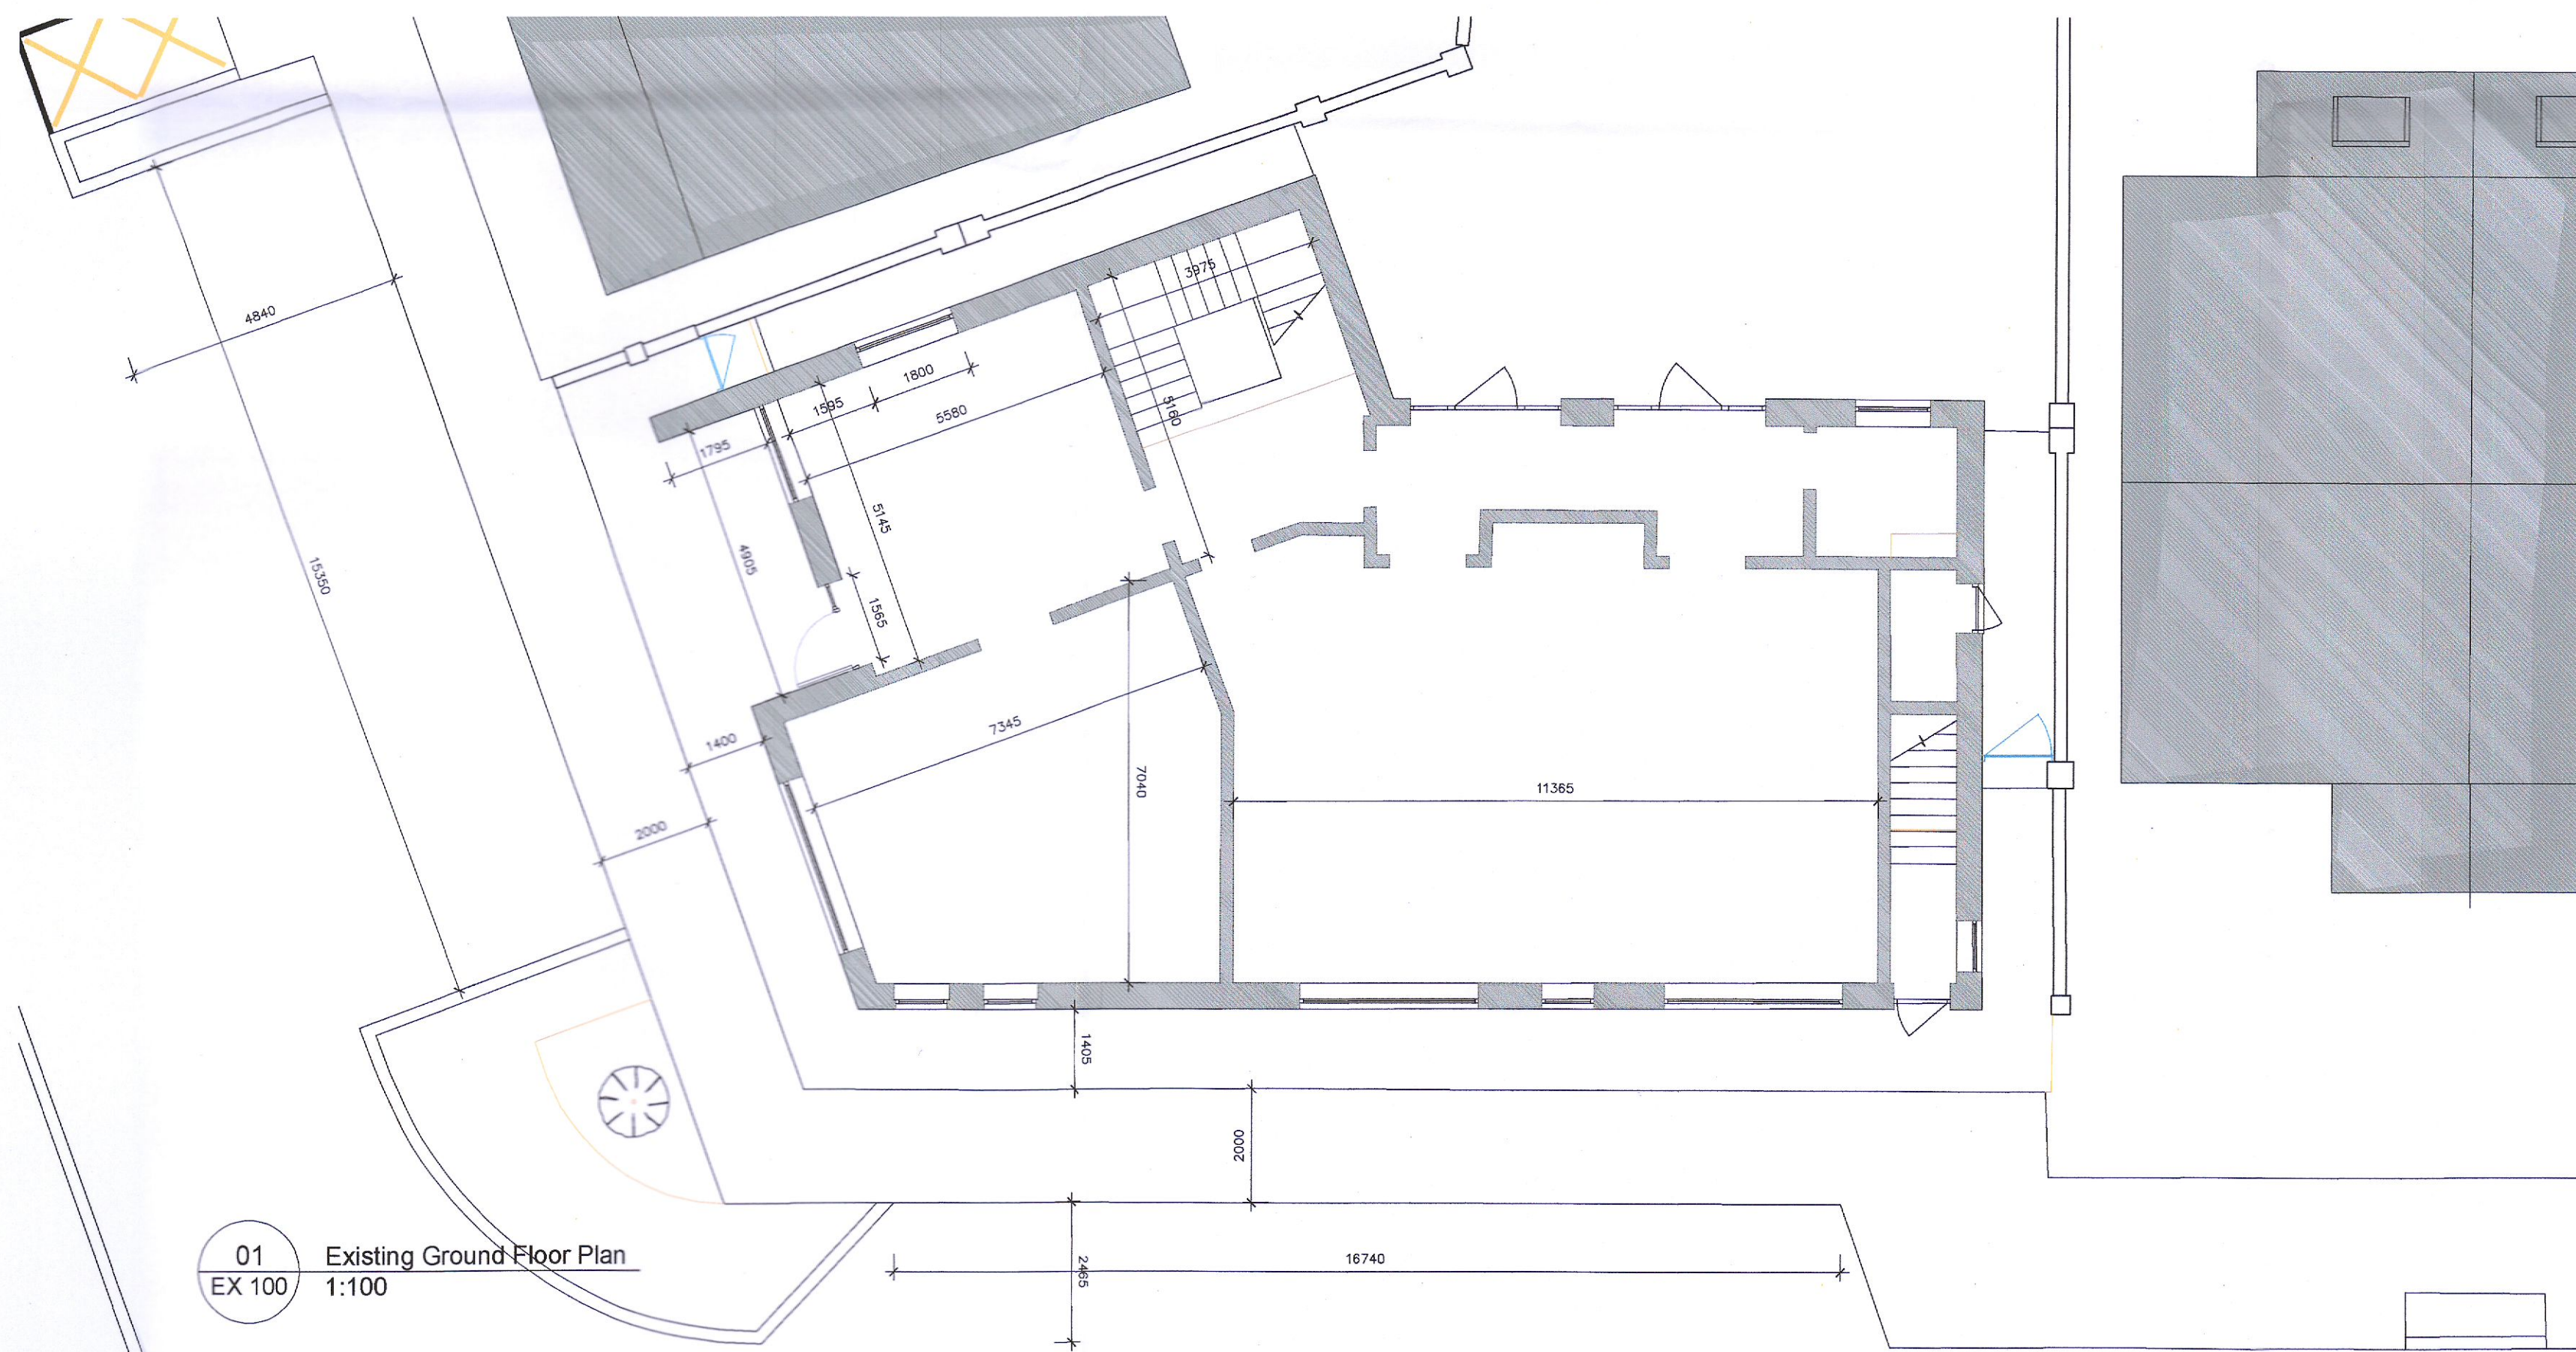

01 Existing Ground Floor Plan
EX 100 1:100


**ISSUED FOR:
PLANNING ONLY.
NOT FOR CONSTRUCTION.**

NOTES:
Do not scale from this drawing.
Any discrepancies found on site
to be reported to GWA Architects
immediately. Any discrepancies
found on drawings to be reported
to GWA Architects immediately.
Refer to engineers drawings
for structural details.
All dimensions sized to blockwork.


REVISIONS

Rev.	Description	Date	Initials

NORTH POINT

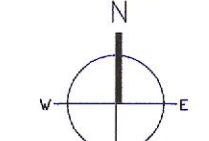

SCALE BAR

 

Scale	Date	Drawing By	Checked By	Issue Purpose
1:100 @ A1	15/08/22	JM & GW	Geoffrey Whelan	Planning Application

RIAI Registered Architect 2022	Architect Accredited in Conservation G3	Architectural Technologist 2022	Practice Member 2022
--	---	---	------------------------------------



A: GWA Architects - D12 Studio,
145 Bermondigan Road,
Dublin 12,
D12 T166.

T : 353 1 4561667
M : 353 87 215 1064
E : info@gwaarchitects.ie
W : www.gwaarchitects.ie

ADAPTIVE - CREATIVE - RELIABLE

Project:
DODDERBROOK CRECHE FITOUT
OLDCOURT RD, OLDCOURT, DUBLIN

Title:
Existing Ground & First Floor Plan

Client:
Tigers Childcare

Dwg. No.	Revision	Job No.
100EX		2142