



01 Existing Section AA
EX 300 1:100



02 Existing West Elevation
EX 300 1:100

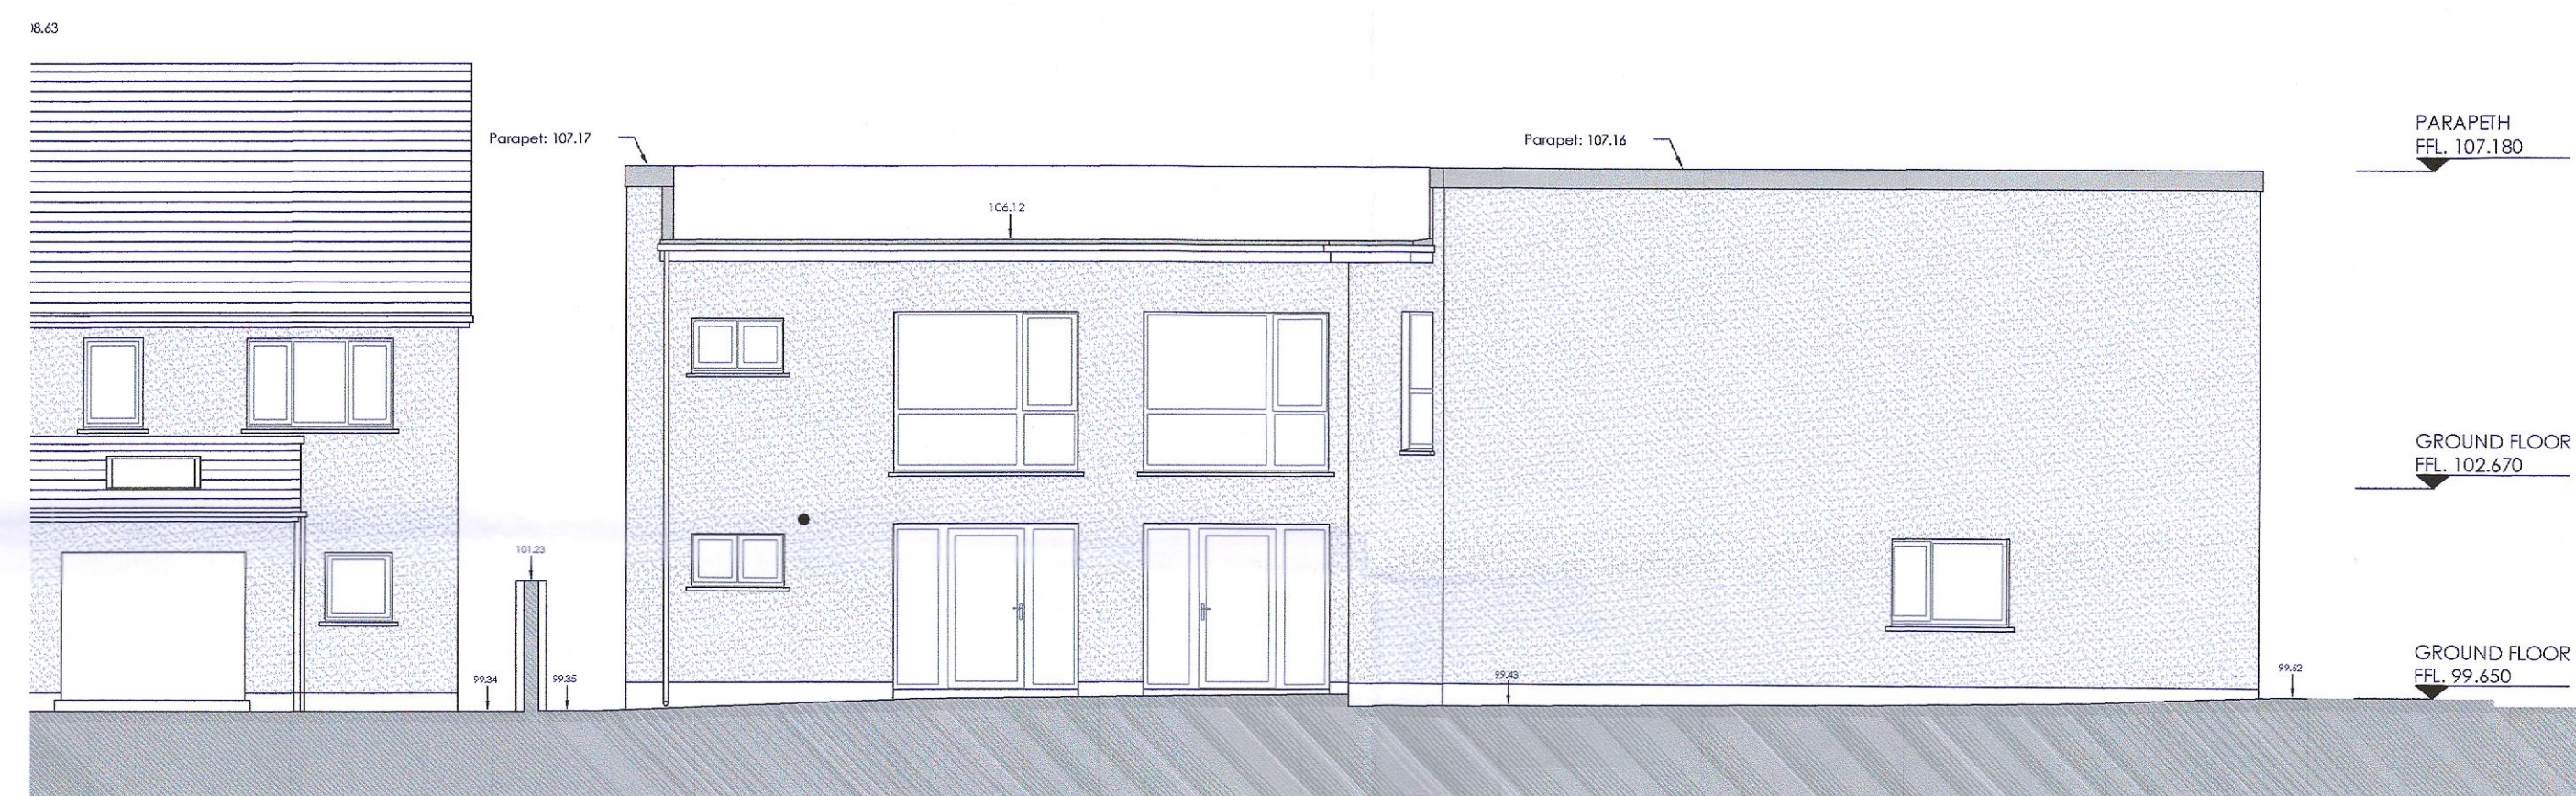

03 Existing North Elevation
EX 300 1:100

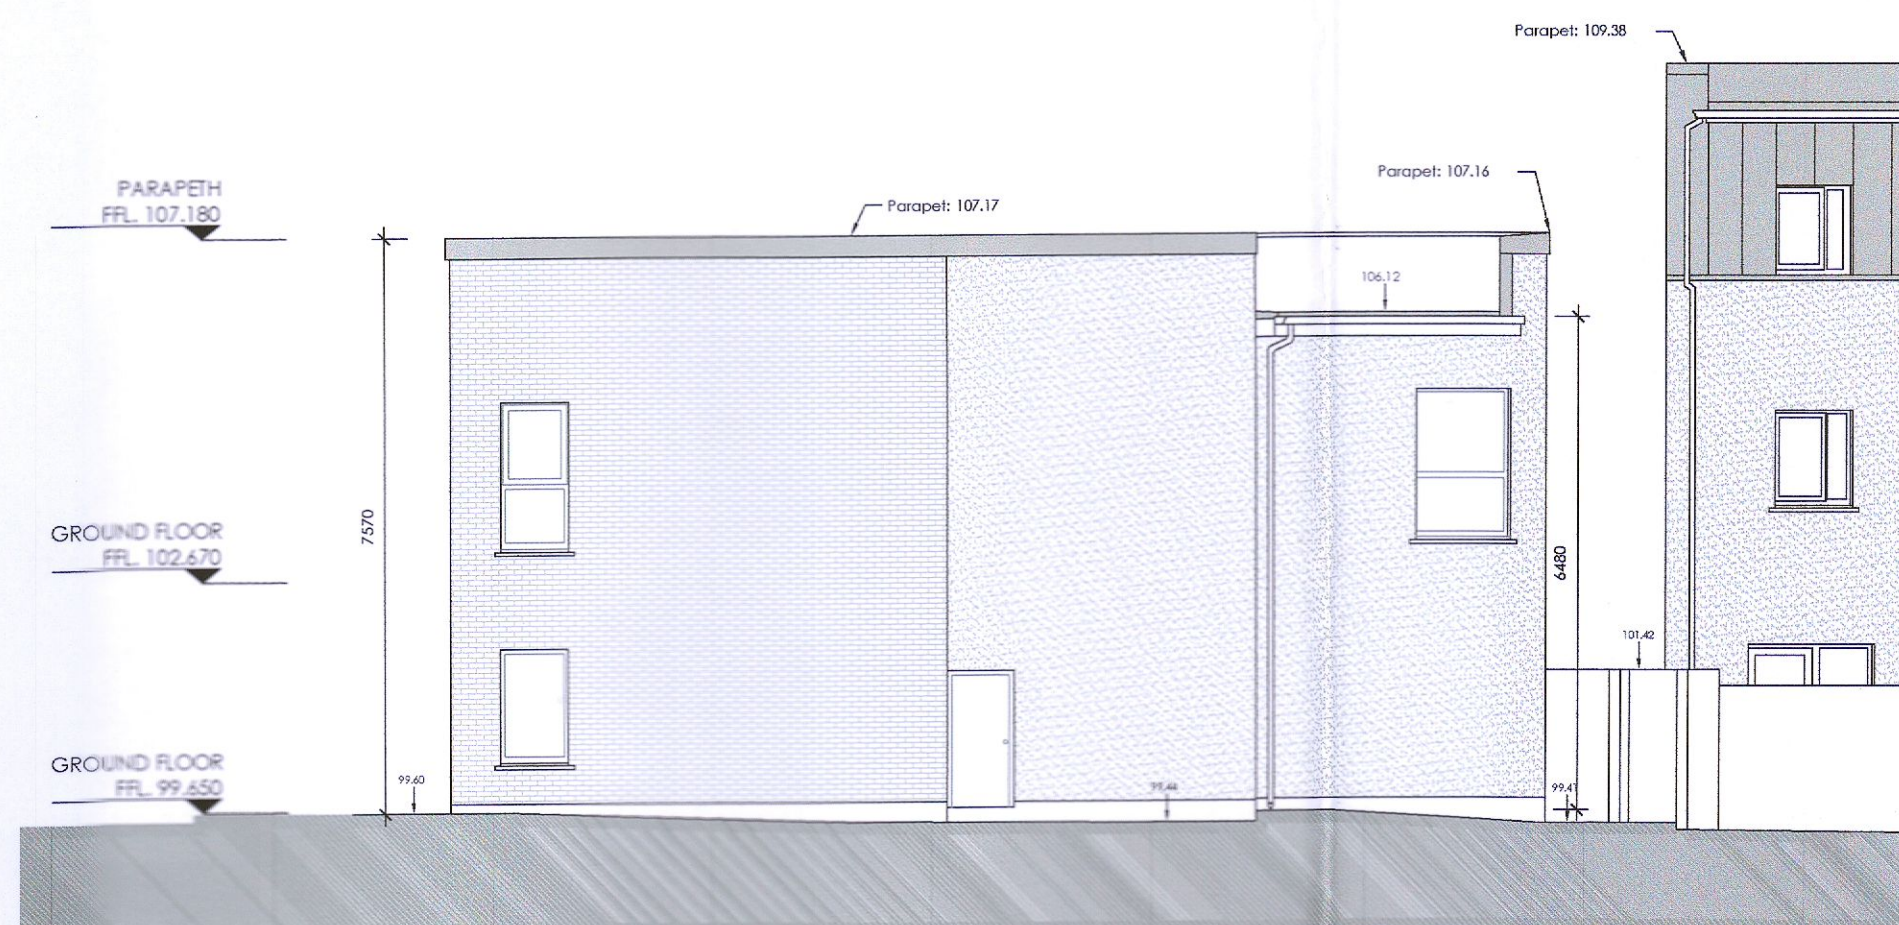

04 Existing East Elevation
EX 300 1:100



05 Existing South Elevation
EX 300 1:100

ISSUED FOR:
PLANNING ONLY,
NOT FOR CONSTRUCTION.


NOTES:
Do not scale from this drawing.
Any discrepancies found on site
to be reported to GWA Architects
Immediately. Any discrepancies
found on drawings to be reported
to GWA Architects immediately.
Refer to engineers drawings
for structural details.
All dimensions sized to blockwork.

REVISIONS

Rev.	Description	Date	Initials

NORTH POINT

SCALE BAR

 

Scale	Date	Drawing By	Checked By	Issue Purpose
1:100 @ A1	24/05/22	JM & GW	Geoffrey Whelan	PLANNING

RIAI Registered Architect 2022	Architect Accredited in Conservation G3	Architectural Technologist 2022	Practice Member 2022
---	---	---	--------------------------------

A: GWA Architects - D12 Studio,
145 Benmadigan Road,
Dublin 12,
D12 T166.



T : 353 1 4561667
M : 353 87 215 1064
E : info@gwaarchitects.ie
W : www.gwaarchitects.ie

ADAPTIVE . CREATIVE . RELIABLE

Project:
DODDERBROOK CRECHE FITOUT
OLDCOURT RD, OLDCOURT, DUBLIN

Title:
Existing Sections & Elevations

Client:
Tiger Time Ltd

Dwg. No. 300EX
Revision
Job No. 2142