


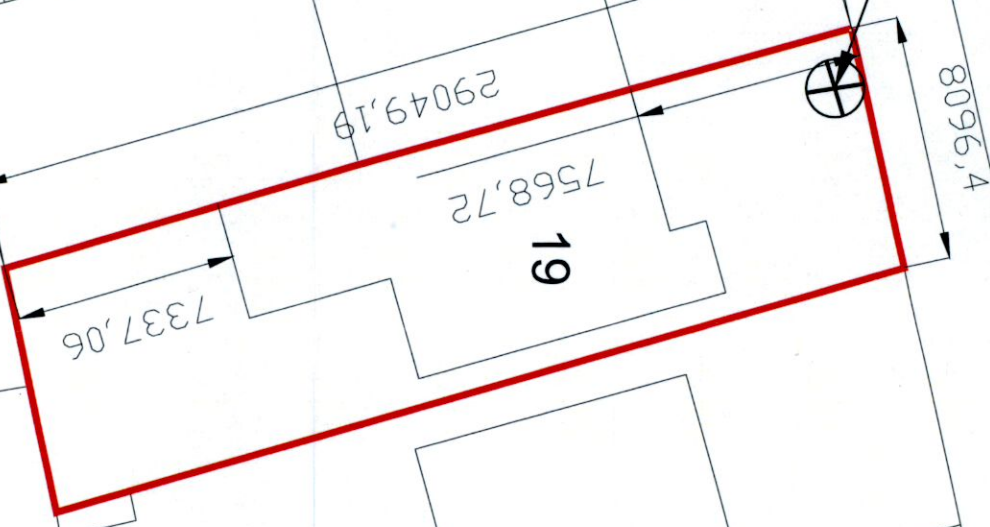

Willington Grove

Location of
Site Notice



PL1	Issued For Planning	JW	JW	July 2022
REV1	REVISION TITLE	DRN	CDR	DATE

APPLICANT: Ronan Lyons

Jason Walsh
 Architectural & Engineering
 12 ARD MOR CRESCENT
 TALLAGHT
 DUBLIN 24
 PHONE: 085 8070 432
 EMAIL: G.JI.SERVICES@GMAIL.COM

JOB TITLE
 Proposed Dormor Roof At
 19 Willington Grove,
 Templeogue,
 Dublin 6W.

DRAWING TITLE
Existing Site Plan

SCALE 1:250	INITIALS JW	DATE 23.07.2022
JOB No RL-22	DRAWING No RL-22-01	REV PL1

THIS DRAWING IS ISSUED FOR PLANNING ONLY, AND IS NOT A CONSTRUCTION DRAWING

ALL BUILDING WORK TO BE CARRIED OUT IN ACCORDANCE WITH ENGINEERS DETAILS & CURRENT BUILDING REGULATIONS

CONTRACTORS MUST VERIFY ALL DIMENSIONS ON SITE BEFORE COMMENCING ANY WORK. NO WORKING DIMENSIONS TO BE SCALED. DIMENSIONS TO BLOCKWORK ONLY. THIS DRAWING AND DESIGN IS COPYRIGHT AND IS THE PROPERTY OF JASON WALSH.