


© No dimensions to be scaled from this drawing. All dimensions to be checked by the contractor on site, any errors or discrepancies to be reported to the Architects.



01 PROPOSED VIEW TO PEDESTRIAN (G-01) GATEWAY AT CORNER OF NANGOR ROAD  
SCALE: NTS

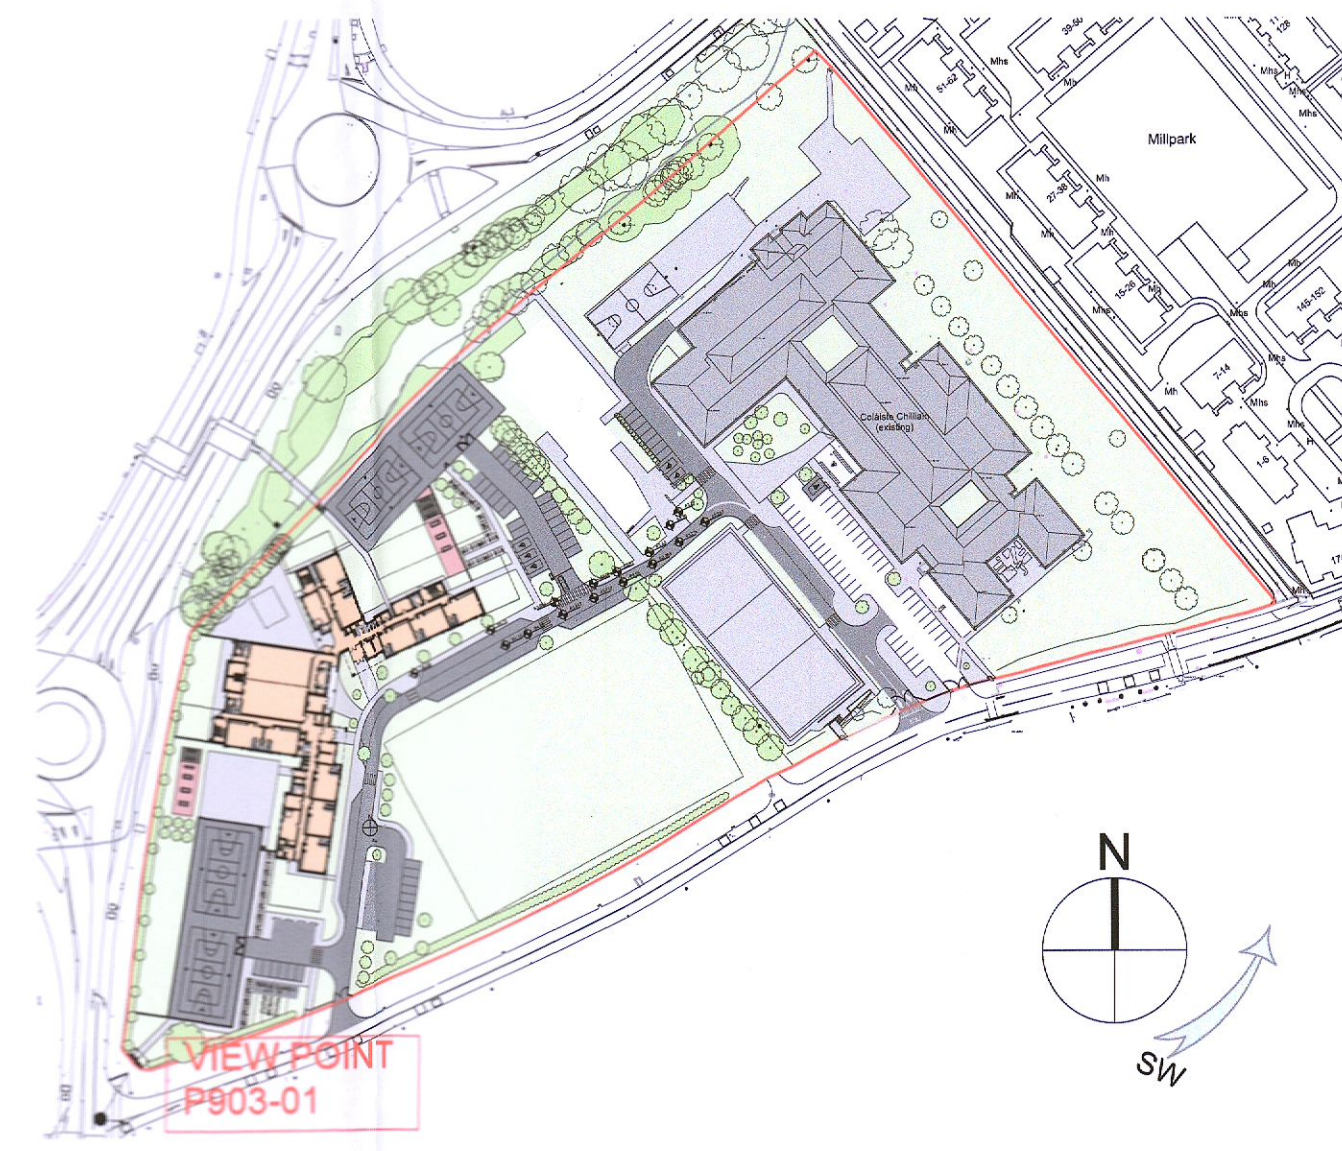

02 SITE PLAN SHOWING CAMERA POSITION  
SCALE: 1:2000

DRAWING STATUS: PLANNING APPLICATION

NEWENHAM MULLIGAN & ASSOCIATES	job	Gaeilscoil na Camóige agus Gaeilscoil Chluain Dolcáin	date	FEB 2017
	client	Dublin+Dún Laoghaire Education+Training Board	drawn	CR
			scale	NTS
ARCHITECTS 11/12 BAGGOT COURT, DUBLIN 2 • TELEPHONE 01 6767400 • FACSIMILE 01 6767280 • E-MAIL info@nma.ie	description	PROPOSED VIEW TO PEDESTRIAN GATEWAY ON OLD NANGOR ROAD	checked	MGINW
			job no.	7234 - CLON
			dwg. no.	P903
			rev.	

Location p:\7234\7234 2d clondalkin\03 planning\7234-clon-p903 -3d view to pedestrian gateway.dwg