



1 Level 3 Roof Demolition  
1 : 200

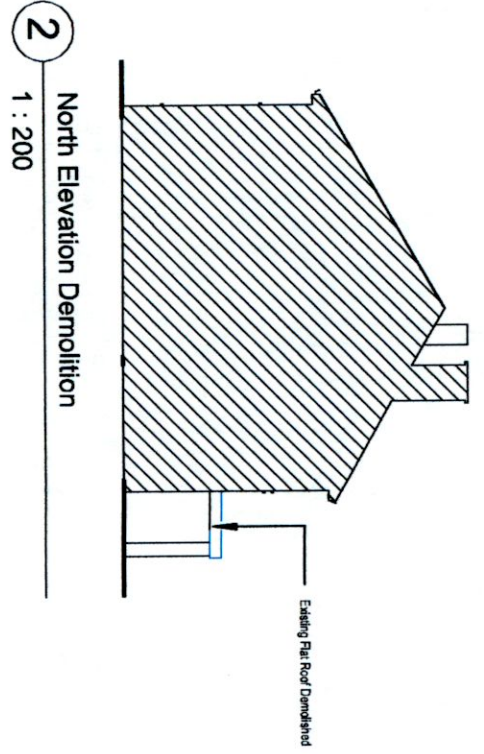

2 North Elevation Demolition  
1 : 200

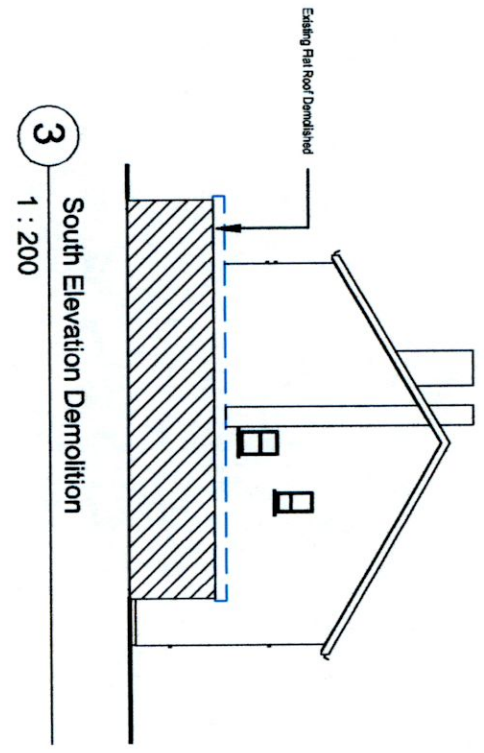

3 South Elevation Demolition  
1 : 200



4 East Elevation Demolition  
1 : 200



5 West Elevation Demolition  
1 : 200

| REF.   | DATE | Revision |
|--|------|----------|
| Peter Brennan<br>Hayfield House, Knocklyon Road, Templeogue, Dublin 16 |      |          |
| North Point  |      |          |
| PROJECT: Proposed Hipped Roof to the Side over the Single Storey       |      |          |
| PROJECT NO: PRJ079   |      |          |
| CLIENT: Rachel Glennon   |      |          |
| ADDRESS: 12 Templeogue Wood, Dublin 8N, D8N W3Q4                       |      |          |
| DRAWN BY: Peter Brennan  |      |          |
| DATE: 09/07/22 SCALE: 1 : 200 DRG. No. P103                            |      |          |
| DRAWING: Plans/Elevations Demolition                                   |      |          |
| DO NOT SCALE FROM DRAWING STATUS: Planning                             |      |          |