




EXISTING GROUND FLOOR (BEFORE SHED CONSTRUCTION)
GROUND FLOOR MAIN HOUSE AREA 68 sqm
SCALE 1:200

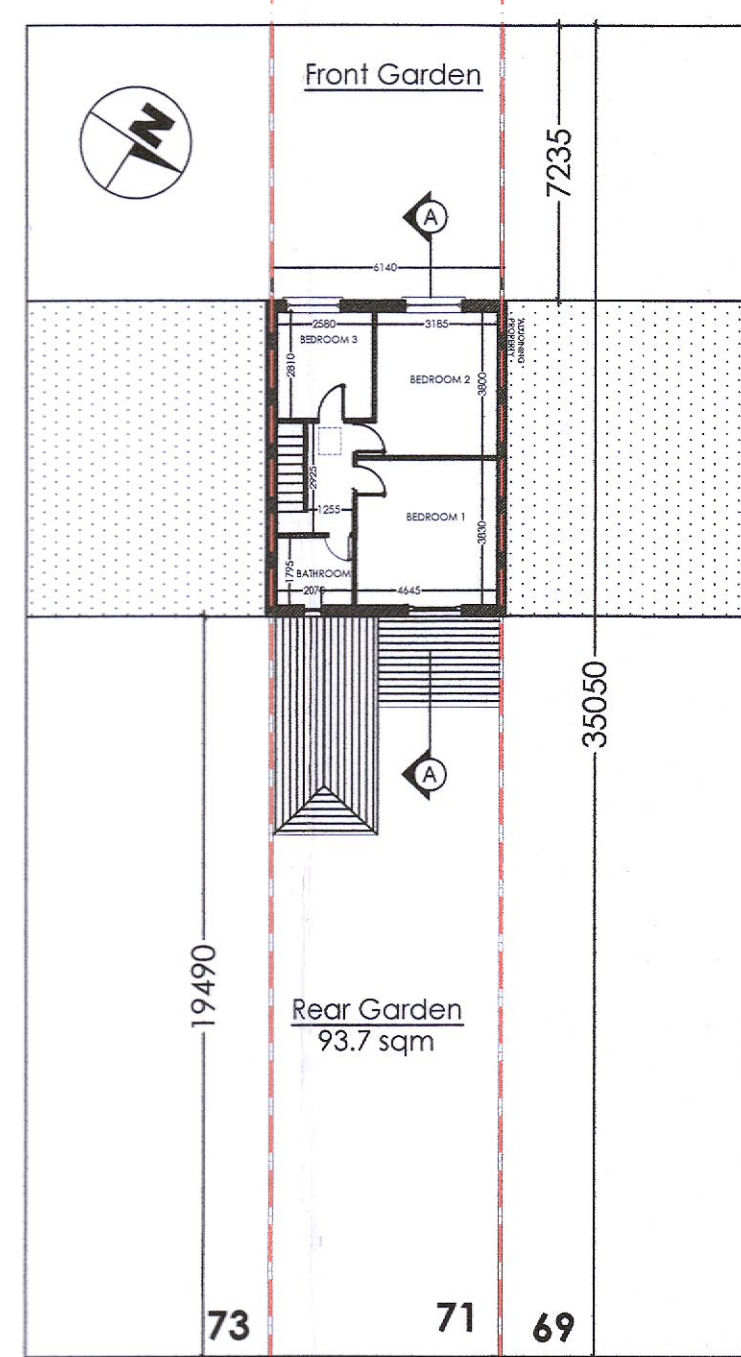


EXISTING FIRST FLOOR (BEFORE SHED CONSTRUCTION)
AREA 46 sqm
SCALE 1:200

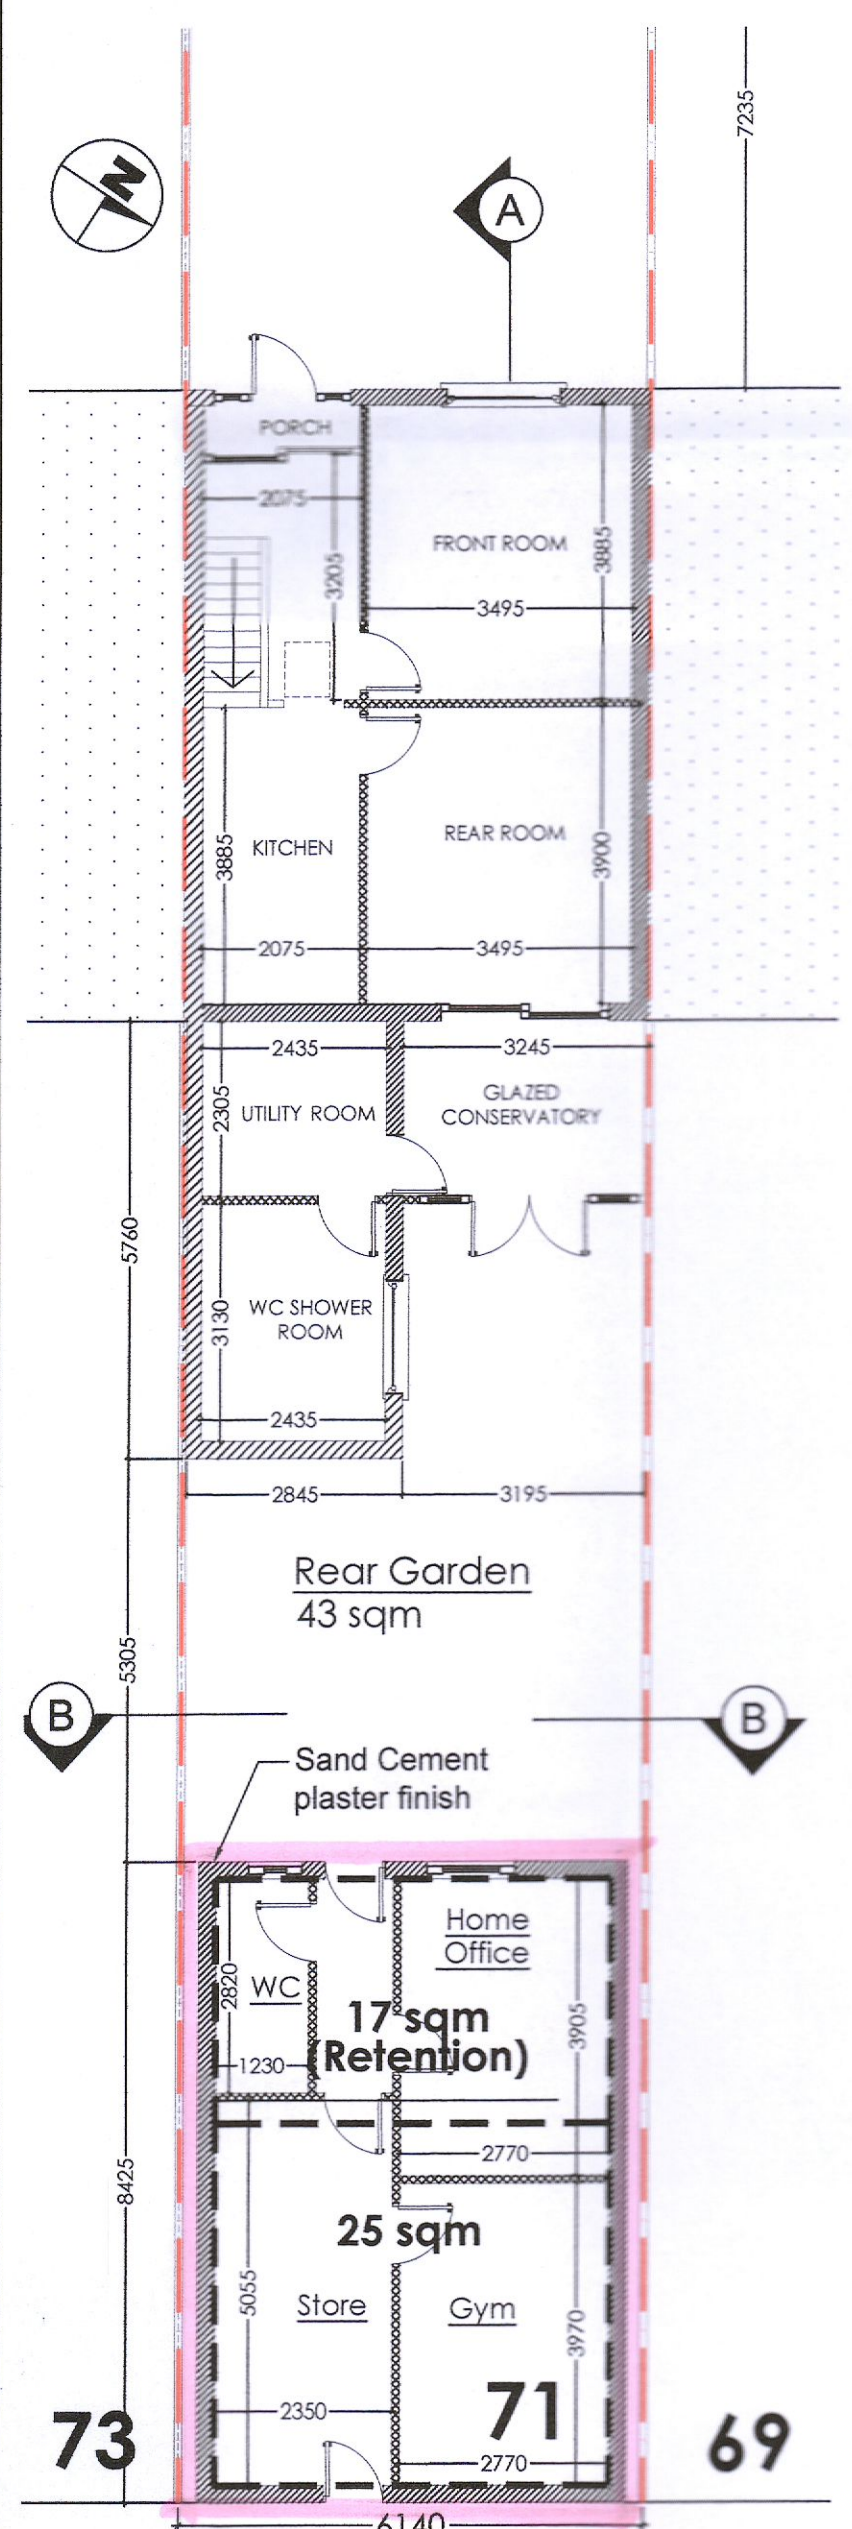


GROUND FLOOR
GROUND FLOOR MAIN HOUSE AREA 68 sqm
GARDEN ROOM / SHED AREA 42 sqm
REAR GARDEN 43 sqm
SCALE 1:100

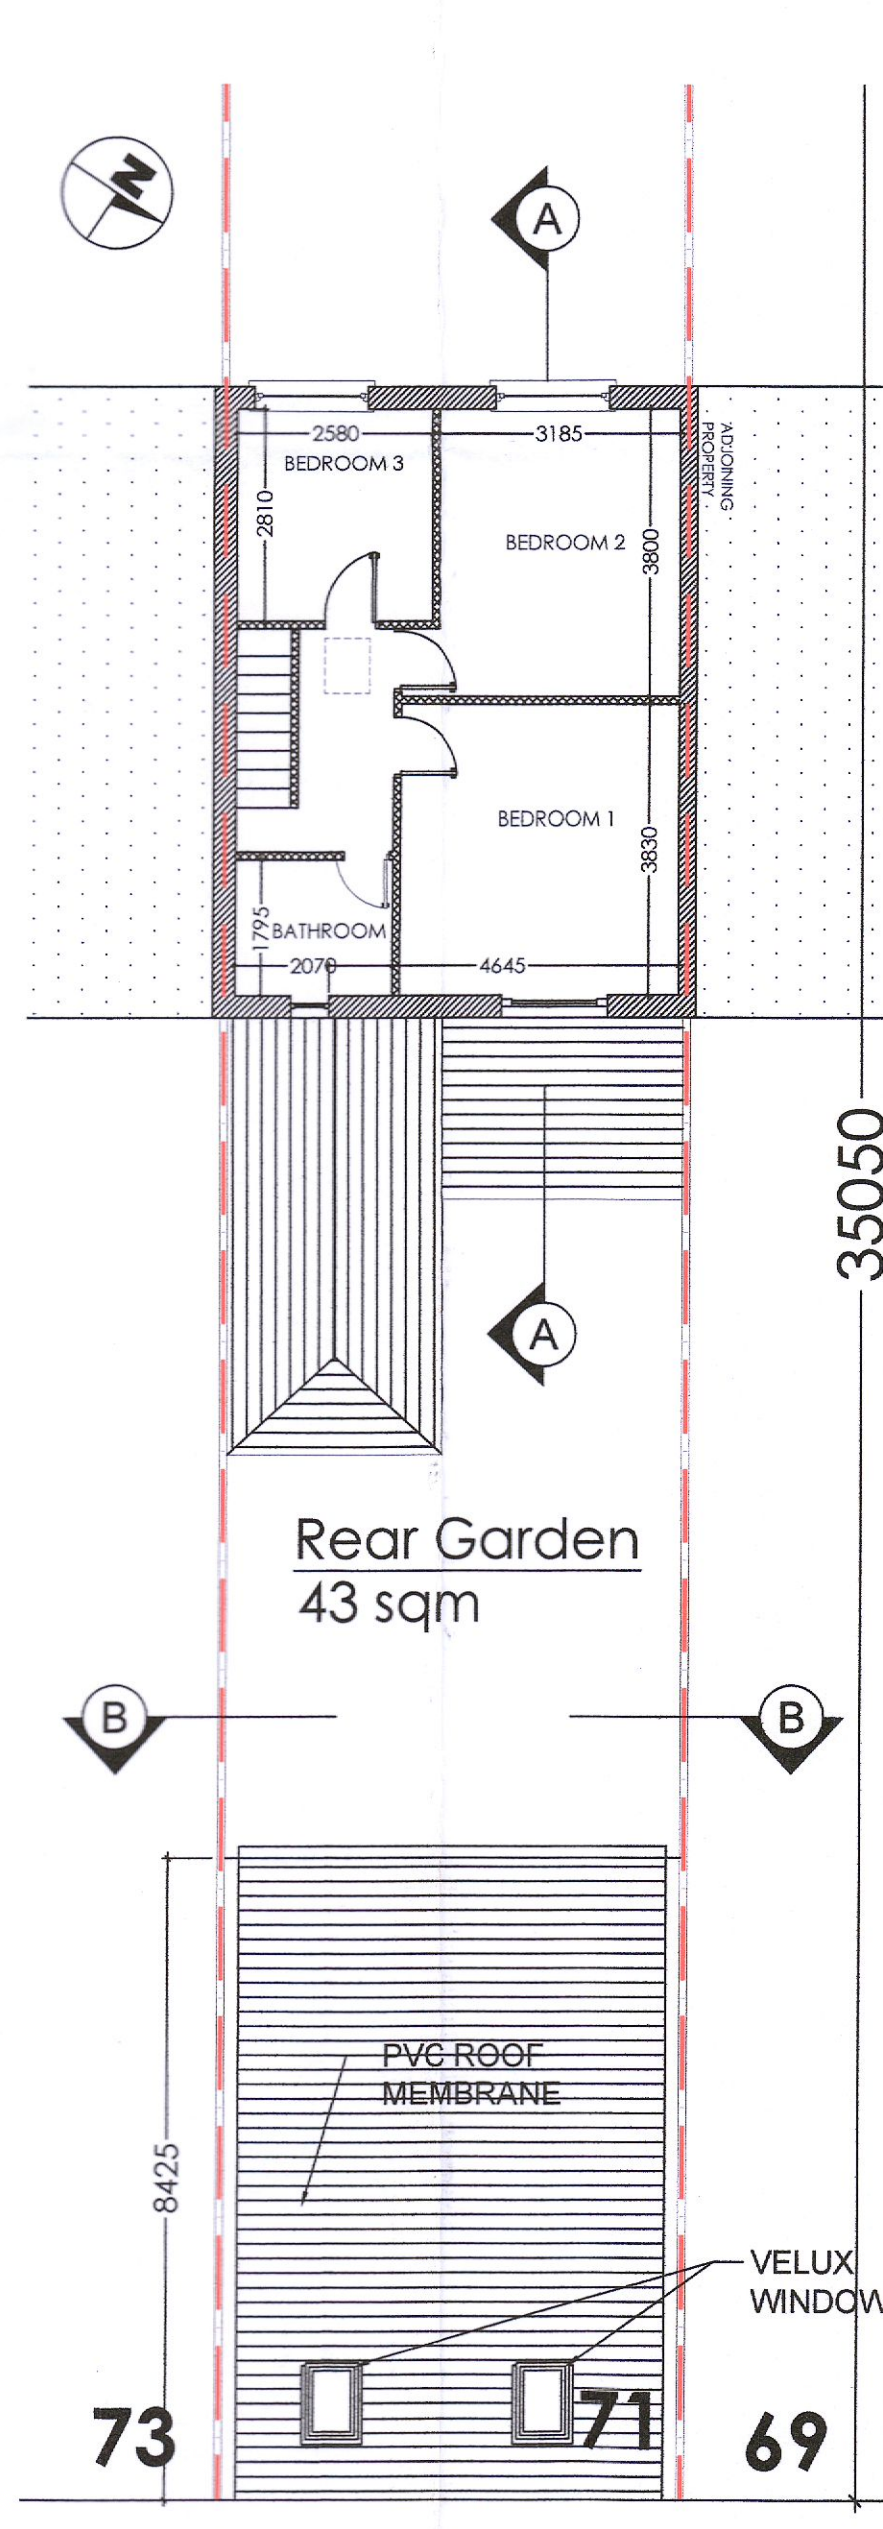

FIRST FLOOR MAIN HOUSE AREA 46 sqm
SCALE 1:100

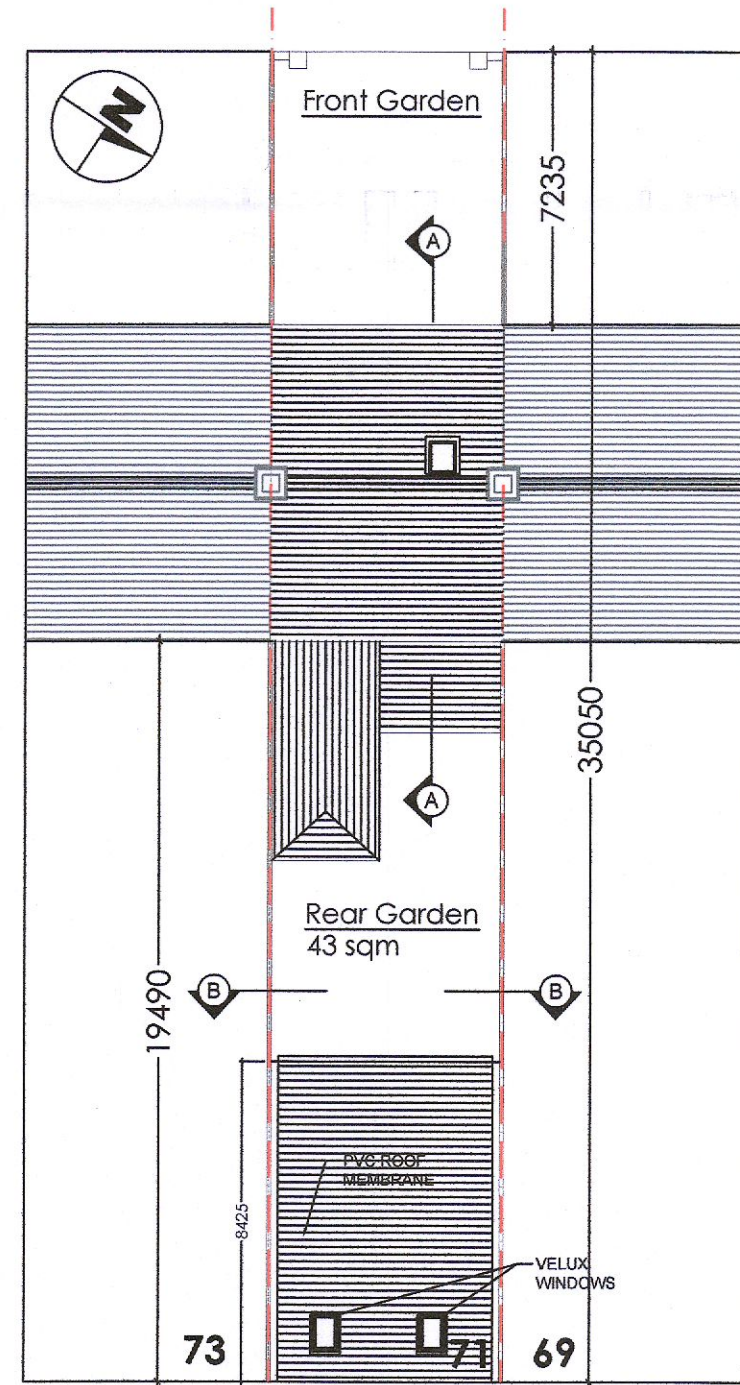


ROOF PLAN
SCALE 1:200

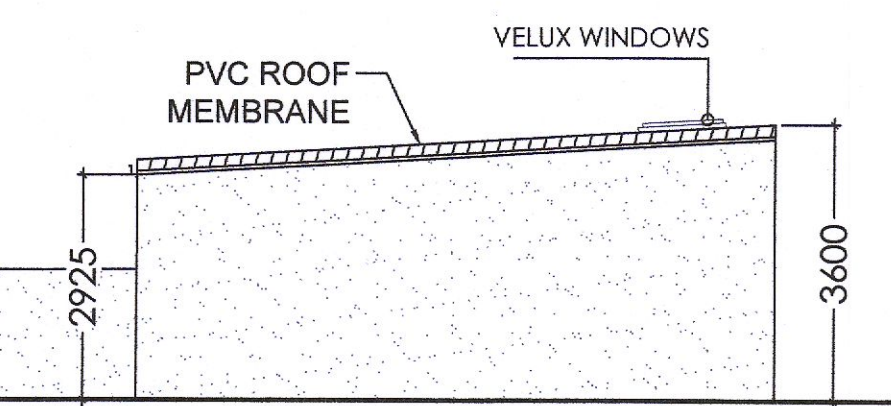


SOUTH EAST ELEVATION - SHED / GARDEN ROOM
SCALE 1:100




EXISTING FRONT ELEVATION - NO CHANGES PROPOSED
SCALE 1:200

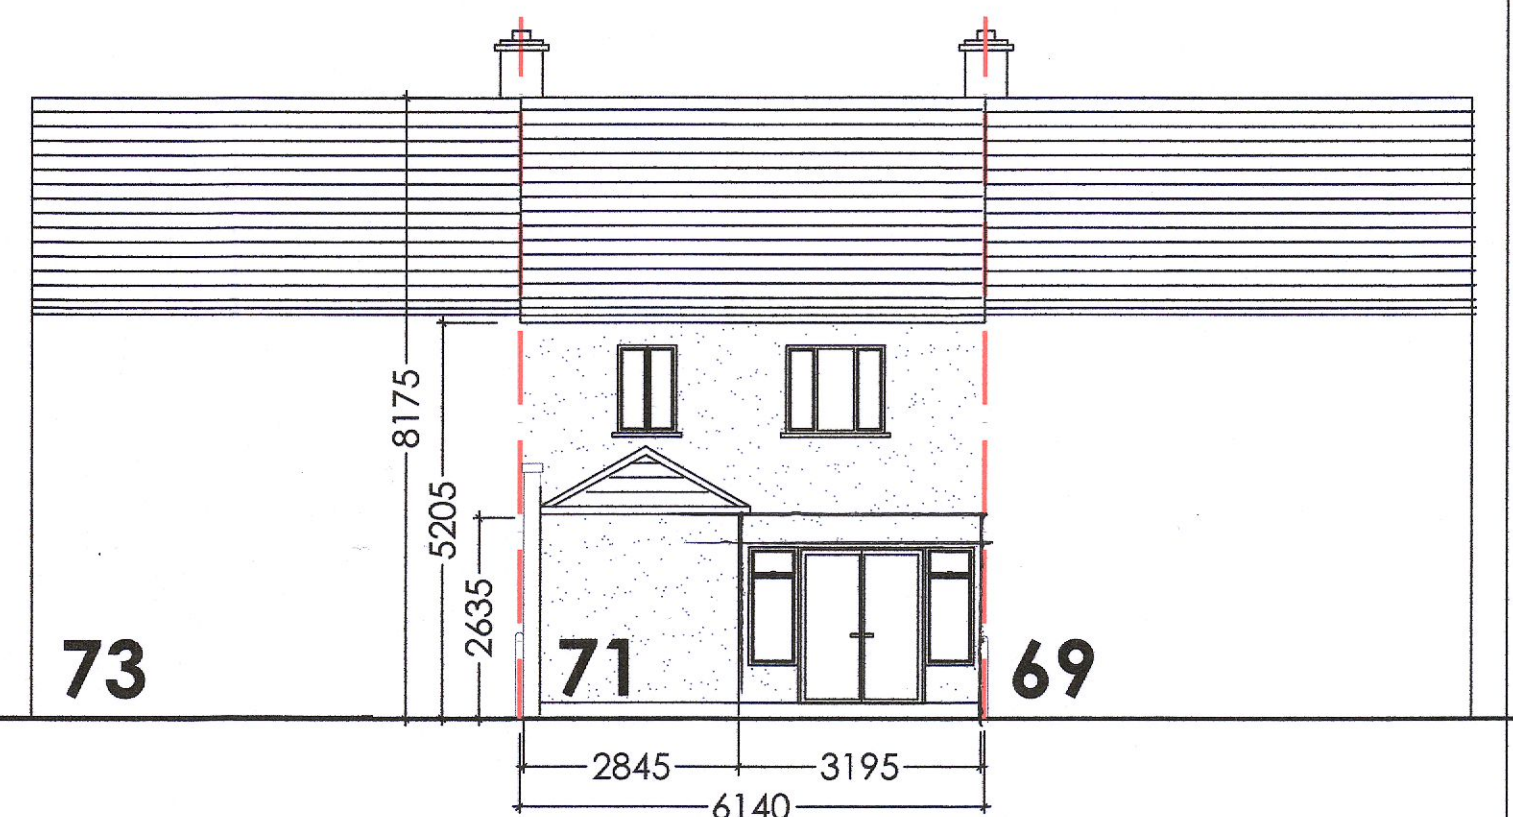


EXISTING REAR ELEVATION - NO CHANGES PROPOSED
SCALE 1:100

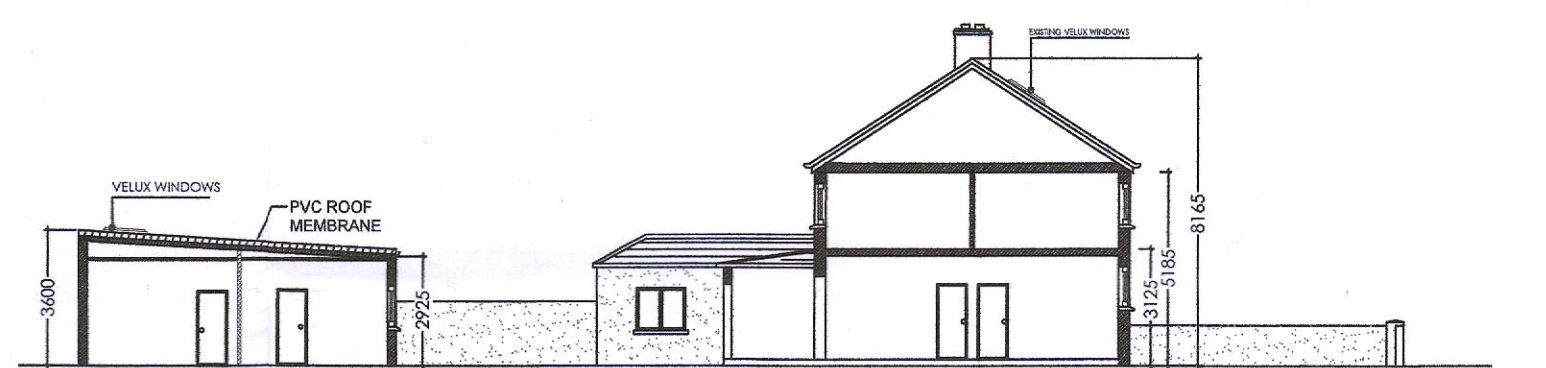


SECTION A-A
SCALE 1:200

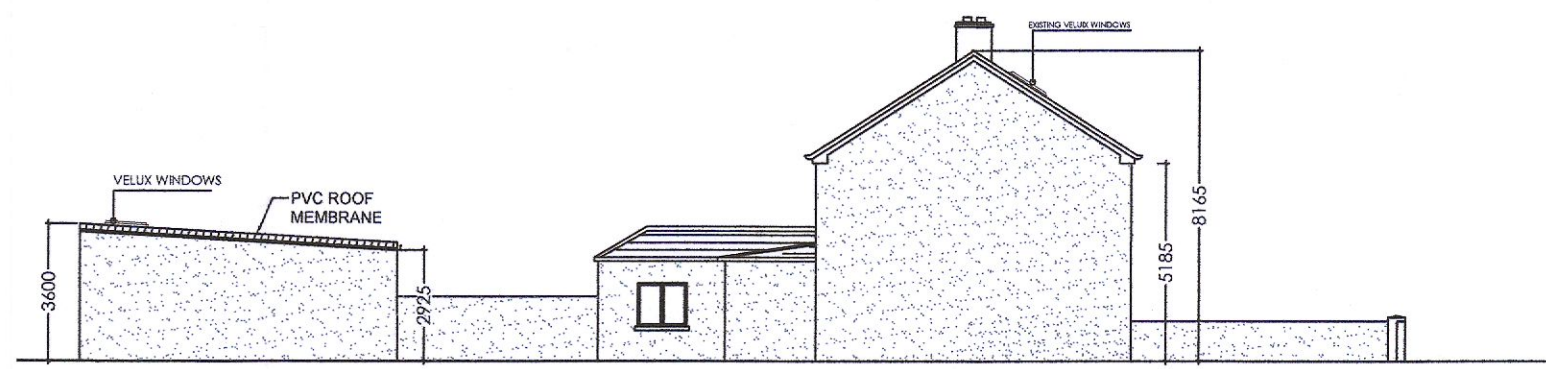


NORTH WEST ELEVATION
SCALE 1:200

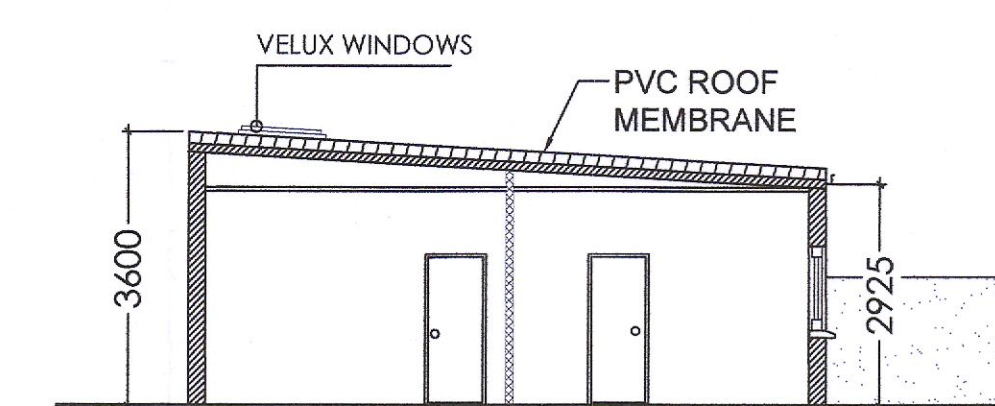


SECTION A-A SHED (North West)
SCALE 1:100

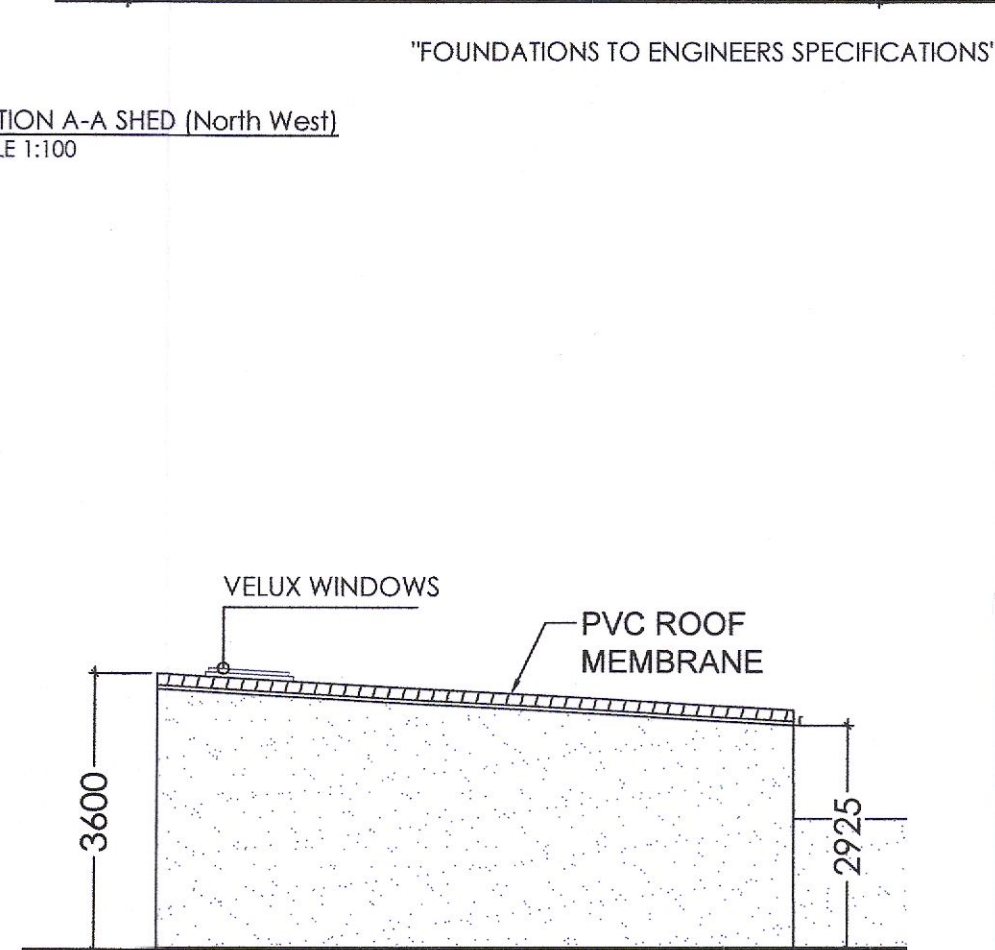





NORTH WEST ELEVATION - SHED / GARDEN ROOM
SCALE 1:100

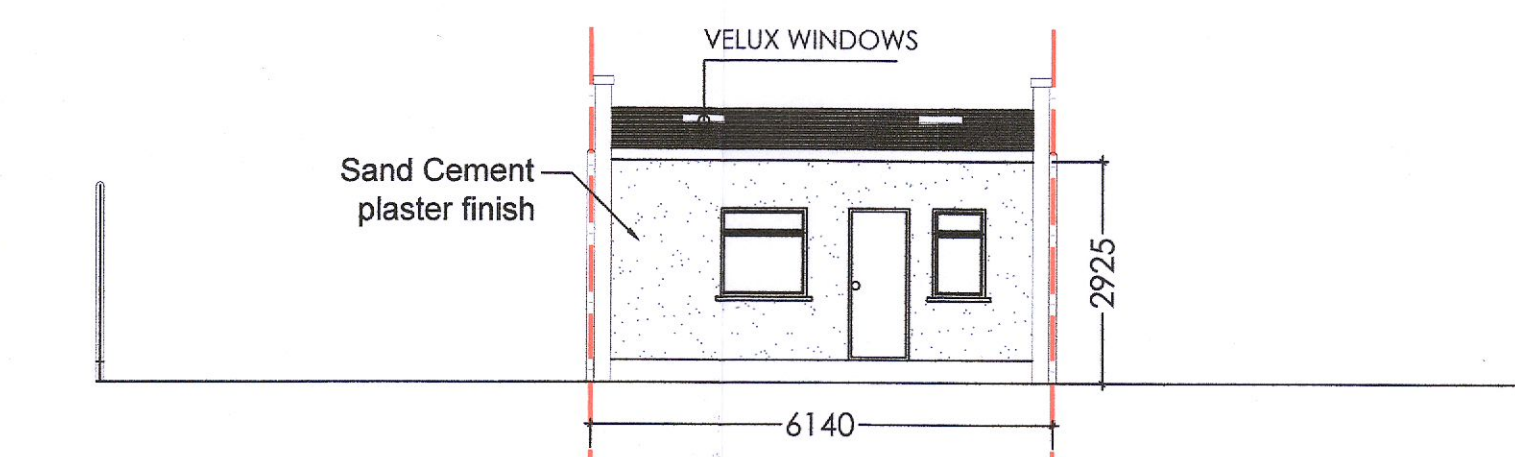

Section B-B & SHED FRONT (South West) Elevation
SCALE 1:100

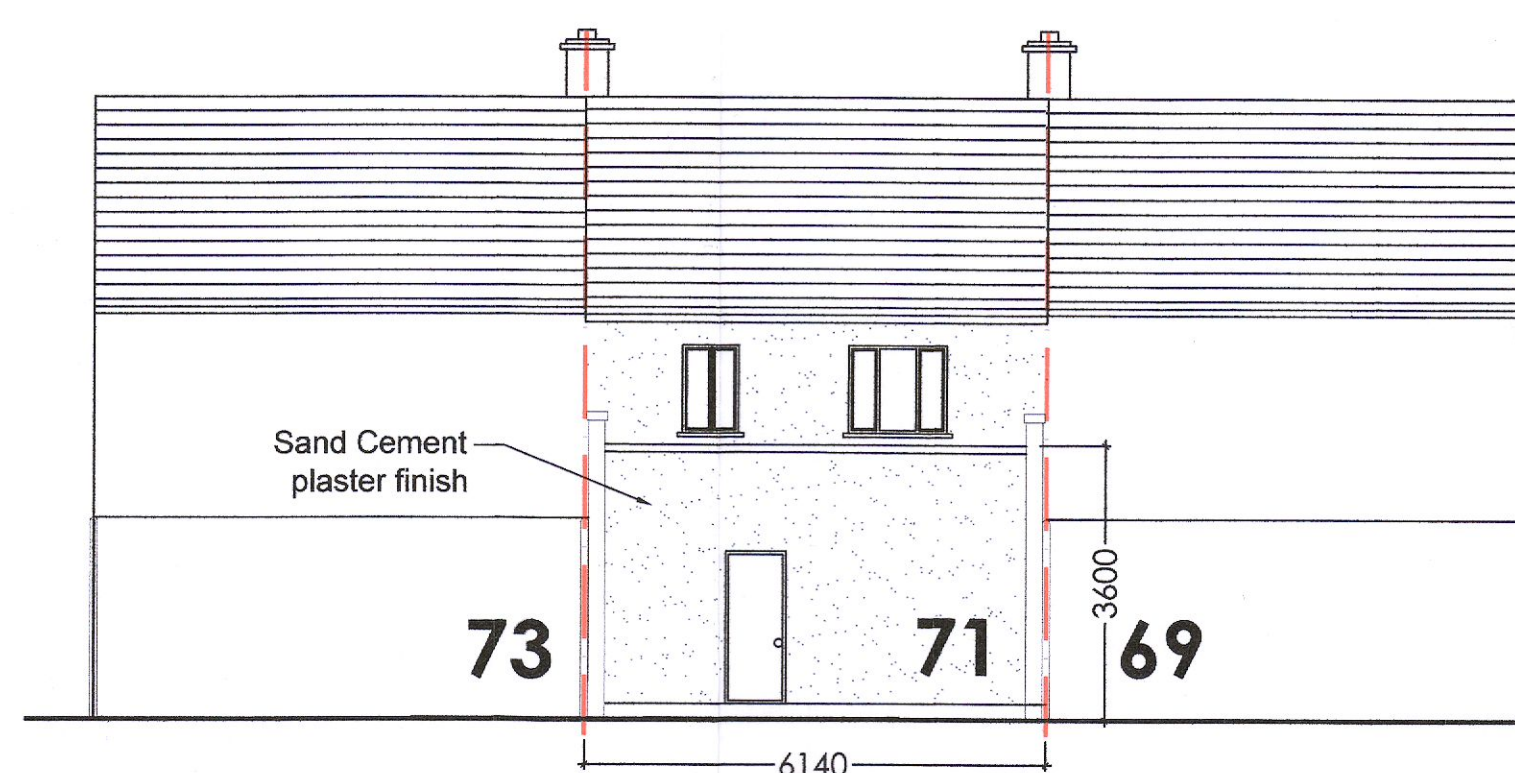

REAR ELEVATION SHED / GARDEN ROOM
SCALE 1:100

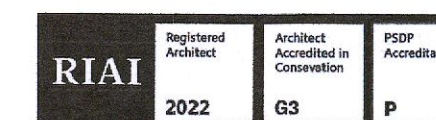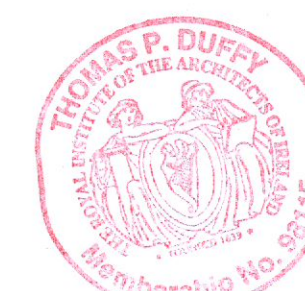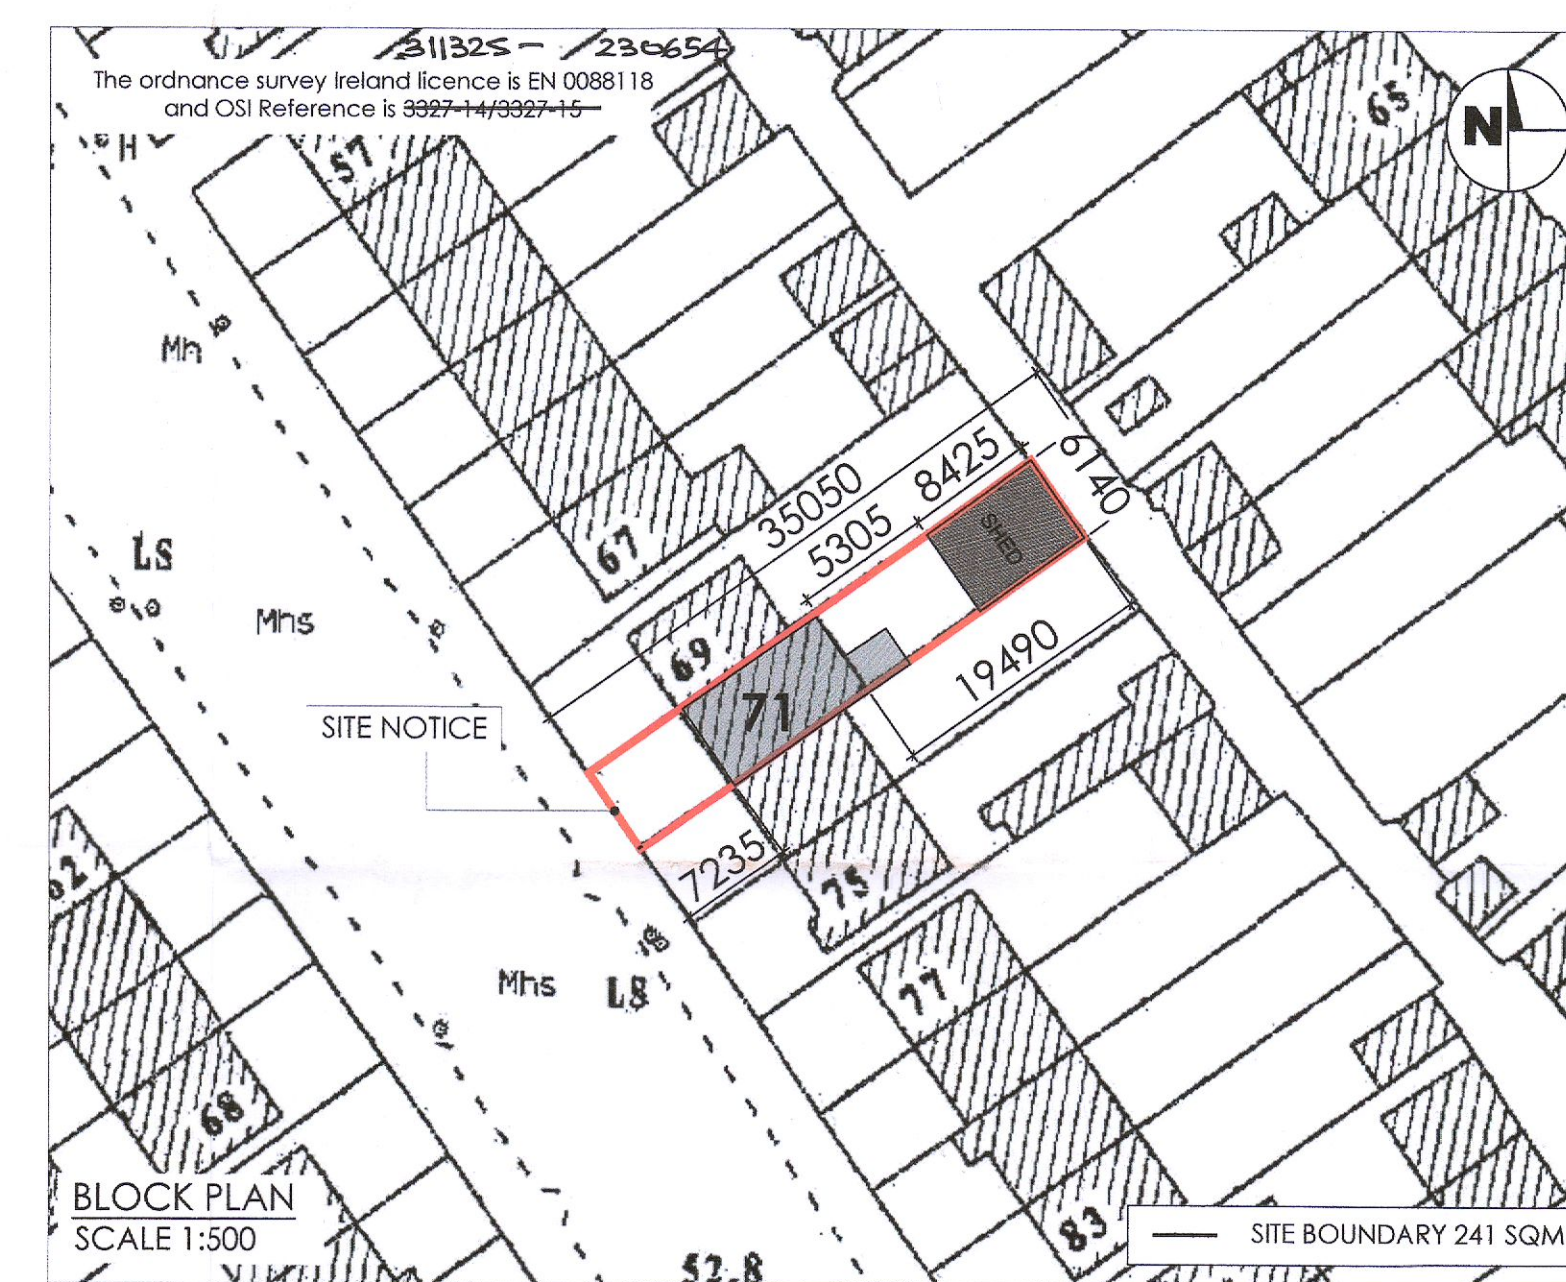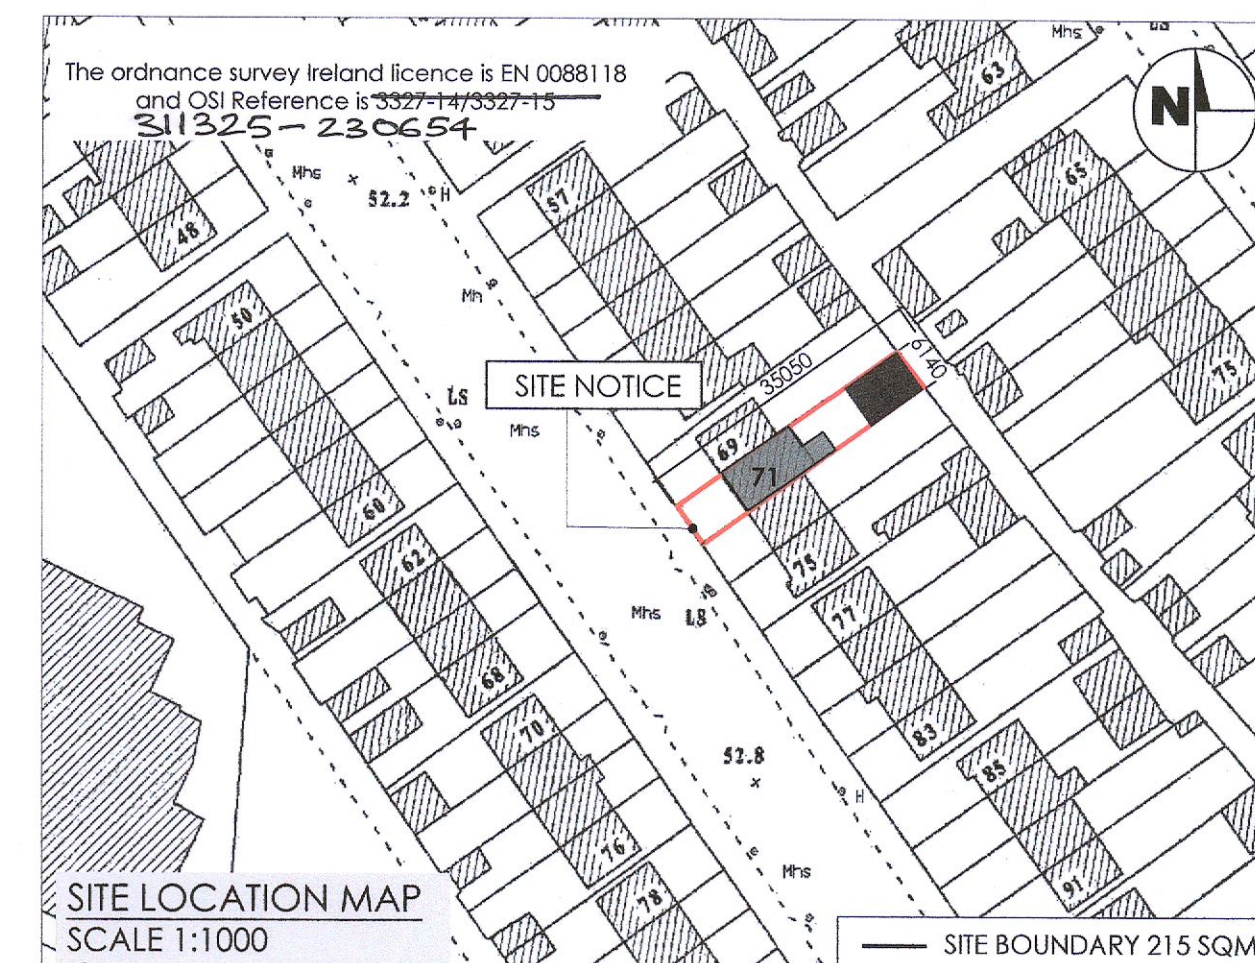

TOM DUFFY ARCHITECTS
5A COLLINS PARK,
DONNYCARNY, DUBLIN 9
MOB: 087 2287444

PROJECT:
SHED/GARDEN ROOM RETENTION
71 St Peter's Road,
DUBLIN 12,
D12 Y1R8
CLIENT:
CORINA CERU

TITLE:
PLANS, SECTIONS ELEVATIONS, SITE
LOCATION PLAN, AND BLOCK PLAN

SCALE: 1:100, 1:200, 1:500, 1:1000 @A1
DRAWN BY: VC
DRAWING NUMBER:
1389-PP-01