


WEST FRONT ELEVATION  
SCALE 1:100

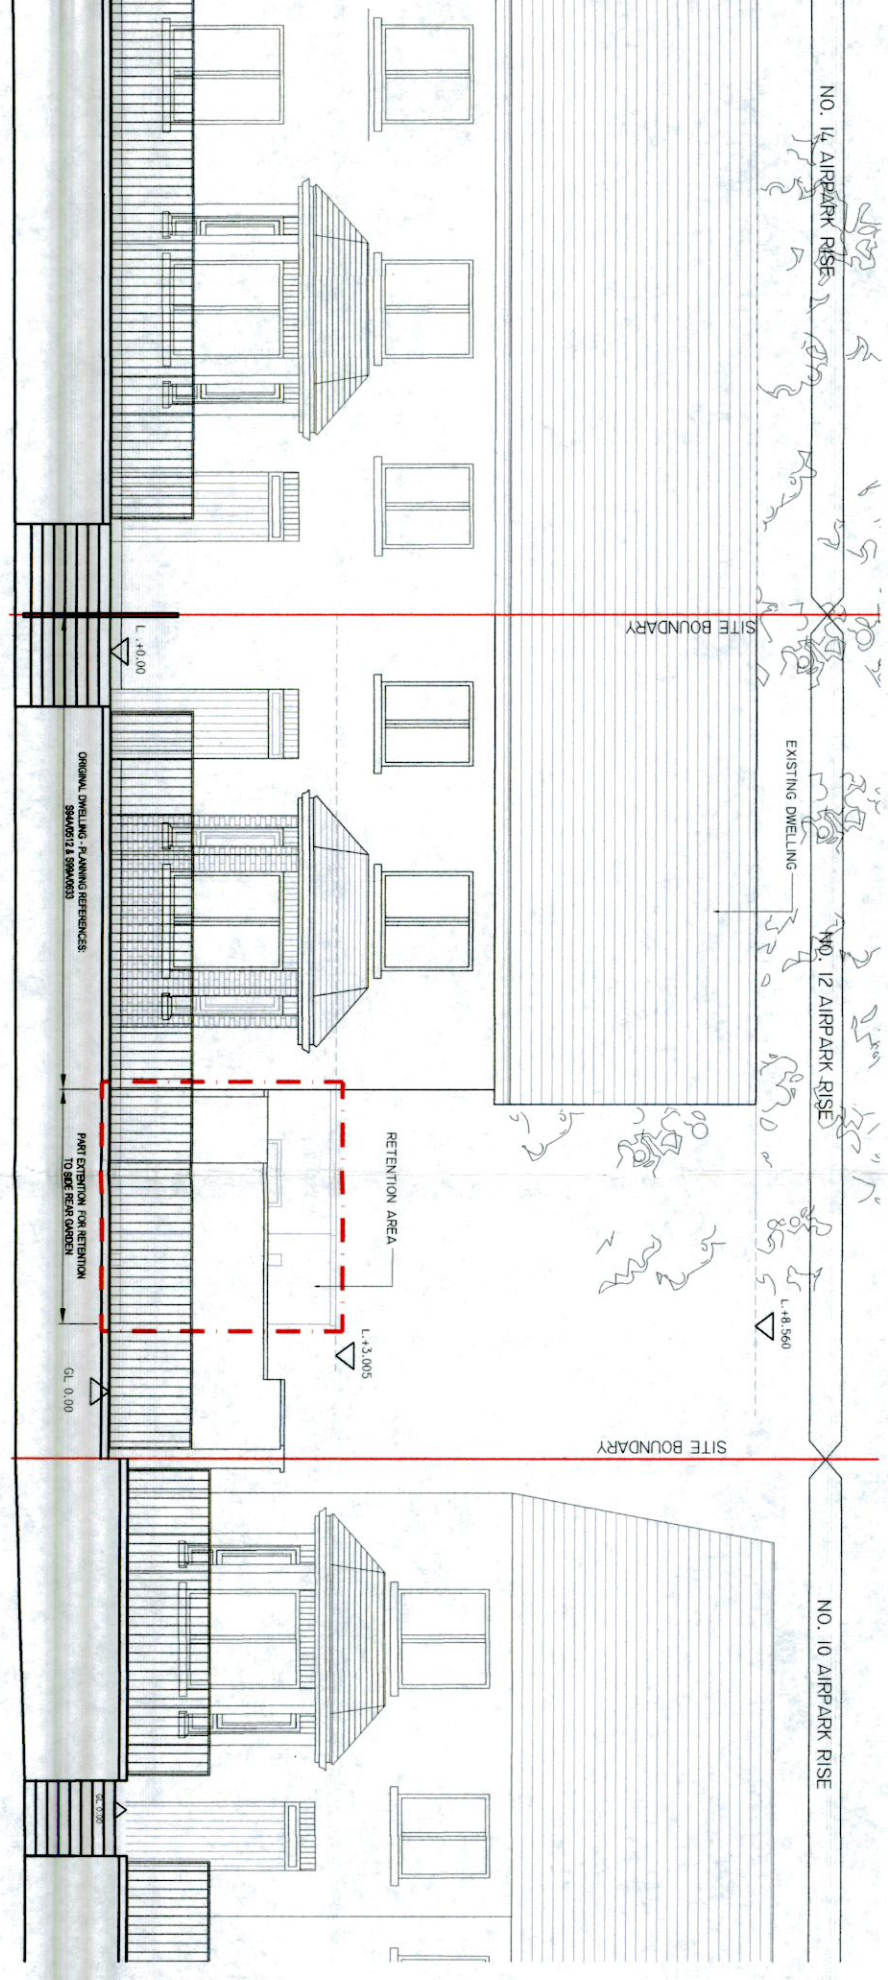

WEST CONTEXTUAL ELEVATION  
SCALE 1:100

1. All boundaries, dimensions and levels are to be checked on site before construction and any discrepancies are to be reported to the Architect.
2. Partial Service: Any discrepancies with site or other information is to be advised to the Architect and direction or approval is to be sought before the implementation of the detail.
3. Block and site plans are reproduced under license from the Ordnance Survey.
4. Do not scale this drawing.
5. For the purpose of coordination, all relevant parties must check this information prior to implementation and report any discrepancies to the Architect.

--- INDICATES LIMIT OF PROPERTY  
 - - - INDICATES EXTENT OF RETENTION

**RETENTION**

**Adrian Hill Architects**  
 No. 13 The Seapoint Building,  
 44/45 Clontarf Road, Dublin 3.  
 t: +353 1 479 3141  
 w: adrianhill.ie

Client  
**NICK POLLY & ELSA JONES**

Project  
**12 AIRPARK RISE, RATHFARNHAM, D16**

Drawing  
**FRONT WESTERLY ELEVATION & CONTEXTUAL ELEVATION**

Job No	Reg No	Rev No	Status
1757	(P)300	-	CONST.
Scale	Date	Drawn by	Checked by
1:100@A3	Jul-22	MR	AH

Revisions	REV No	DATE	NOTE